


FINAL	SUBMITTED	BY	DATE
SURVEY	PLOTTED		
NOTE BOOK	TEMPLATE		
NO.	AREAS CHECKED		

ORIGINAL	SUBMITTED	BY	DATE
SURVEY	PLOTTED		
NOTE BOOK	TEMPLATE		
NO.	AREAS CHECKED		

COMPANY NAME: SEC GROUP, INC.
 PROJECT CONTACT: A. JAIN
 CLIENT: VILLAGE OF CARPENTERSVILLE
 DATE PLOTTED: 11/22/2010 12:50:23 PM
 PLOT DRIVER: C:\Program Files\Foxit Software\Foxit Reader\Foxit Reader.exe
 PEN TABLE:

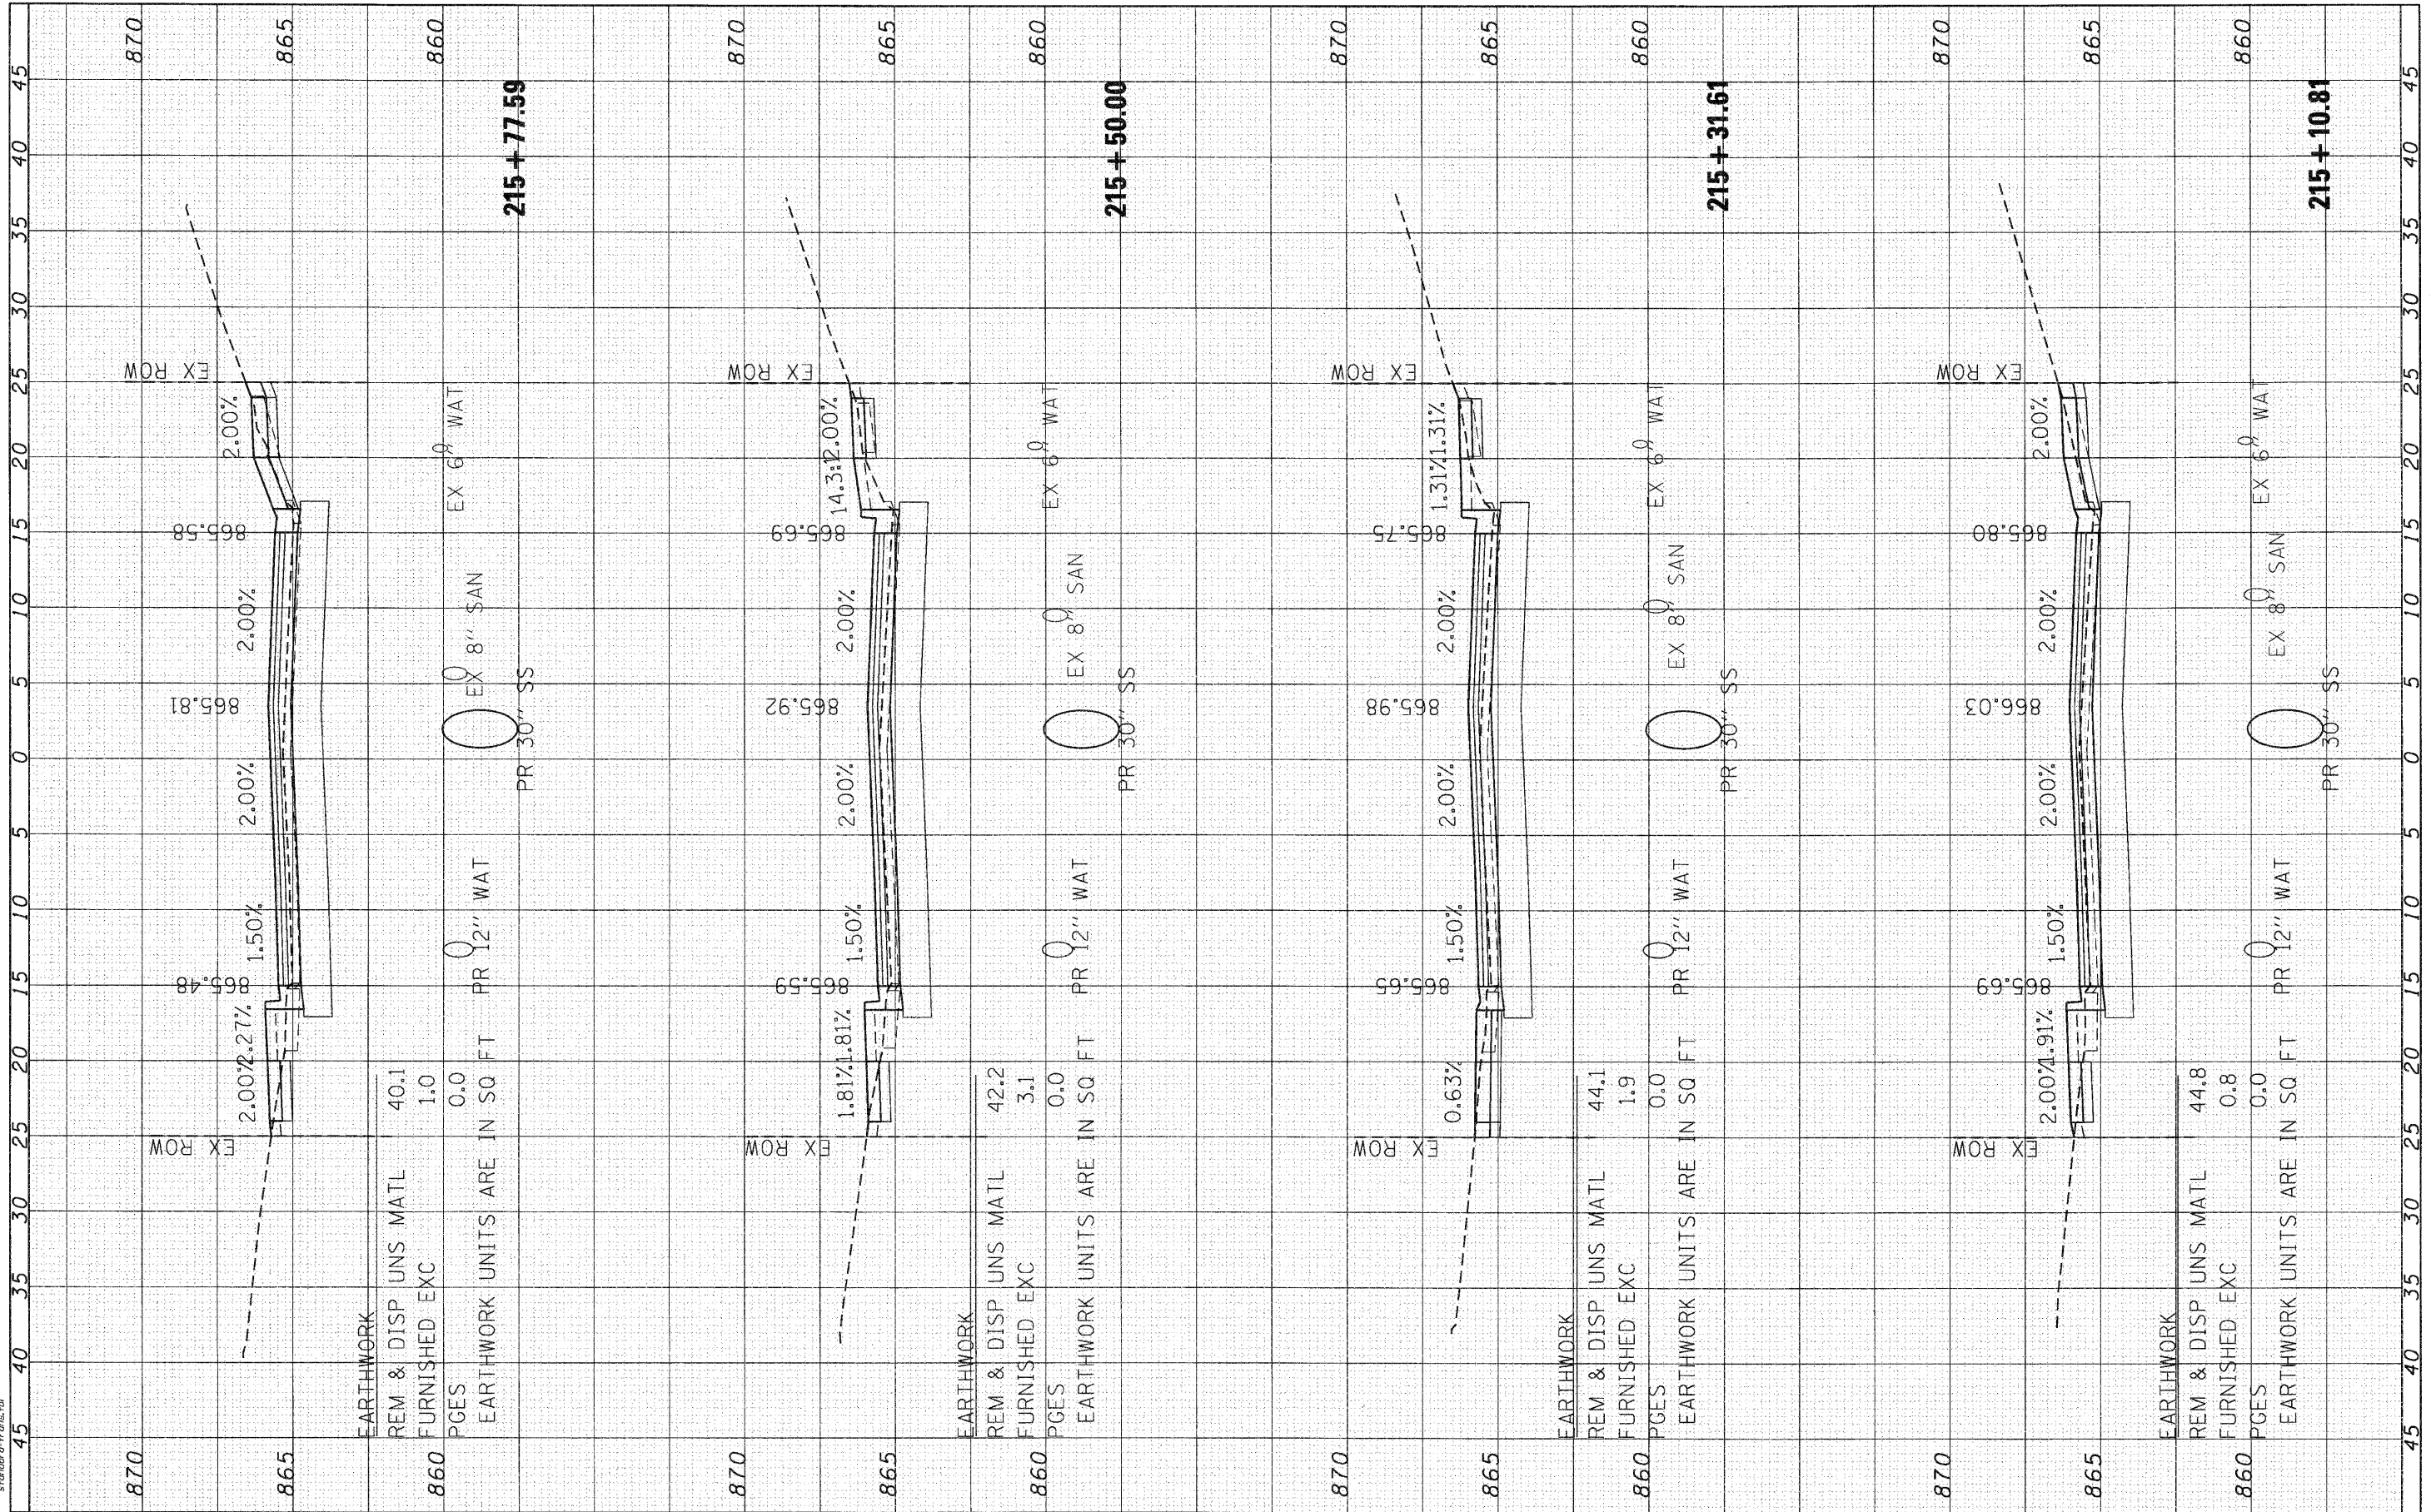

SEC Group, Inc.
 420 N. First Street
 Moline, IL 61908-2000
 L 815.335.1777 F 815.335.1781
 www.secgroupinc.com
 3100 Westpark Drive, Skokie, IL 60076

USER NAME =	CHARTKE		
DESIGNED -	C. HARTKE	REVISED -	
DRAWN -	R. BEST	REVISED -	
CHECKED -	T. HAMILTON	REVISED -	
DATE -	10/25/10	REVISED -	

VILLAGE OF CARPENTERSVILLE

**CROSS SECTIONS
 GOLFVIEW LANE**

SCALE: 1" = 5' SHEET NO. 14 OF 34 SHEETS STA. 215+10.81 TO STA. 215+77.59

F.A. RTE.	SECTION	COUNTY	TOTAL SHEETS	SHEET NO.
•	06-00074-00-FP	KANE	211	140
• FAU 2414, FAU 1280, FAP 343		CONTRACT NO.	63504	
FED. ROAD DIST. NO.		ILLINOIS FED. AID PROJECT	63504	