


FINAL SURVEY	DESIGNED	BY	DATE
NOTE BOOK	PLOTTED		
NO.	TEMPLATE		
	AREAS		
	CHECKED		

ORIGINAL SURVEY	DESIGNED	BY	DATE
NOTE BOOK	PLOTTED		
NO.	TEMPLATE		
	AREAS		
	CHECKED		

COMPANY NAME: SEC GROUP, INC.
 PROJECT CONTACT: A. JAIN
 CLIENT: VILLAGE OF CARPENTERSVILLE
 DATE PLOTTED: 11/22/2010 10:00:55 AM
 DATE CHECKED: 11/22/2010 10:00:55 AM
 PLOT DRIVER: pdc/chr
 PEN TABLE: Standard-Trans.tbl

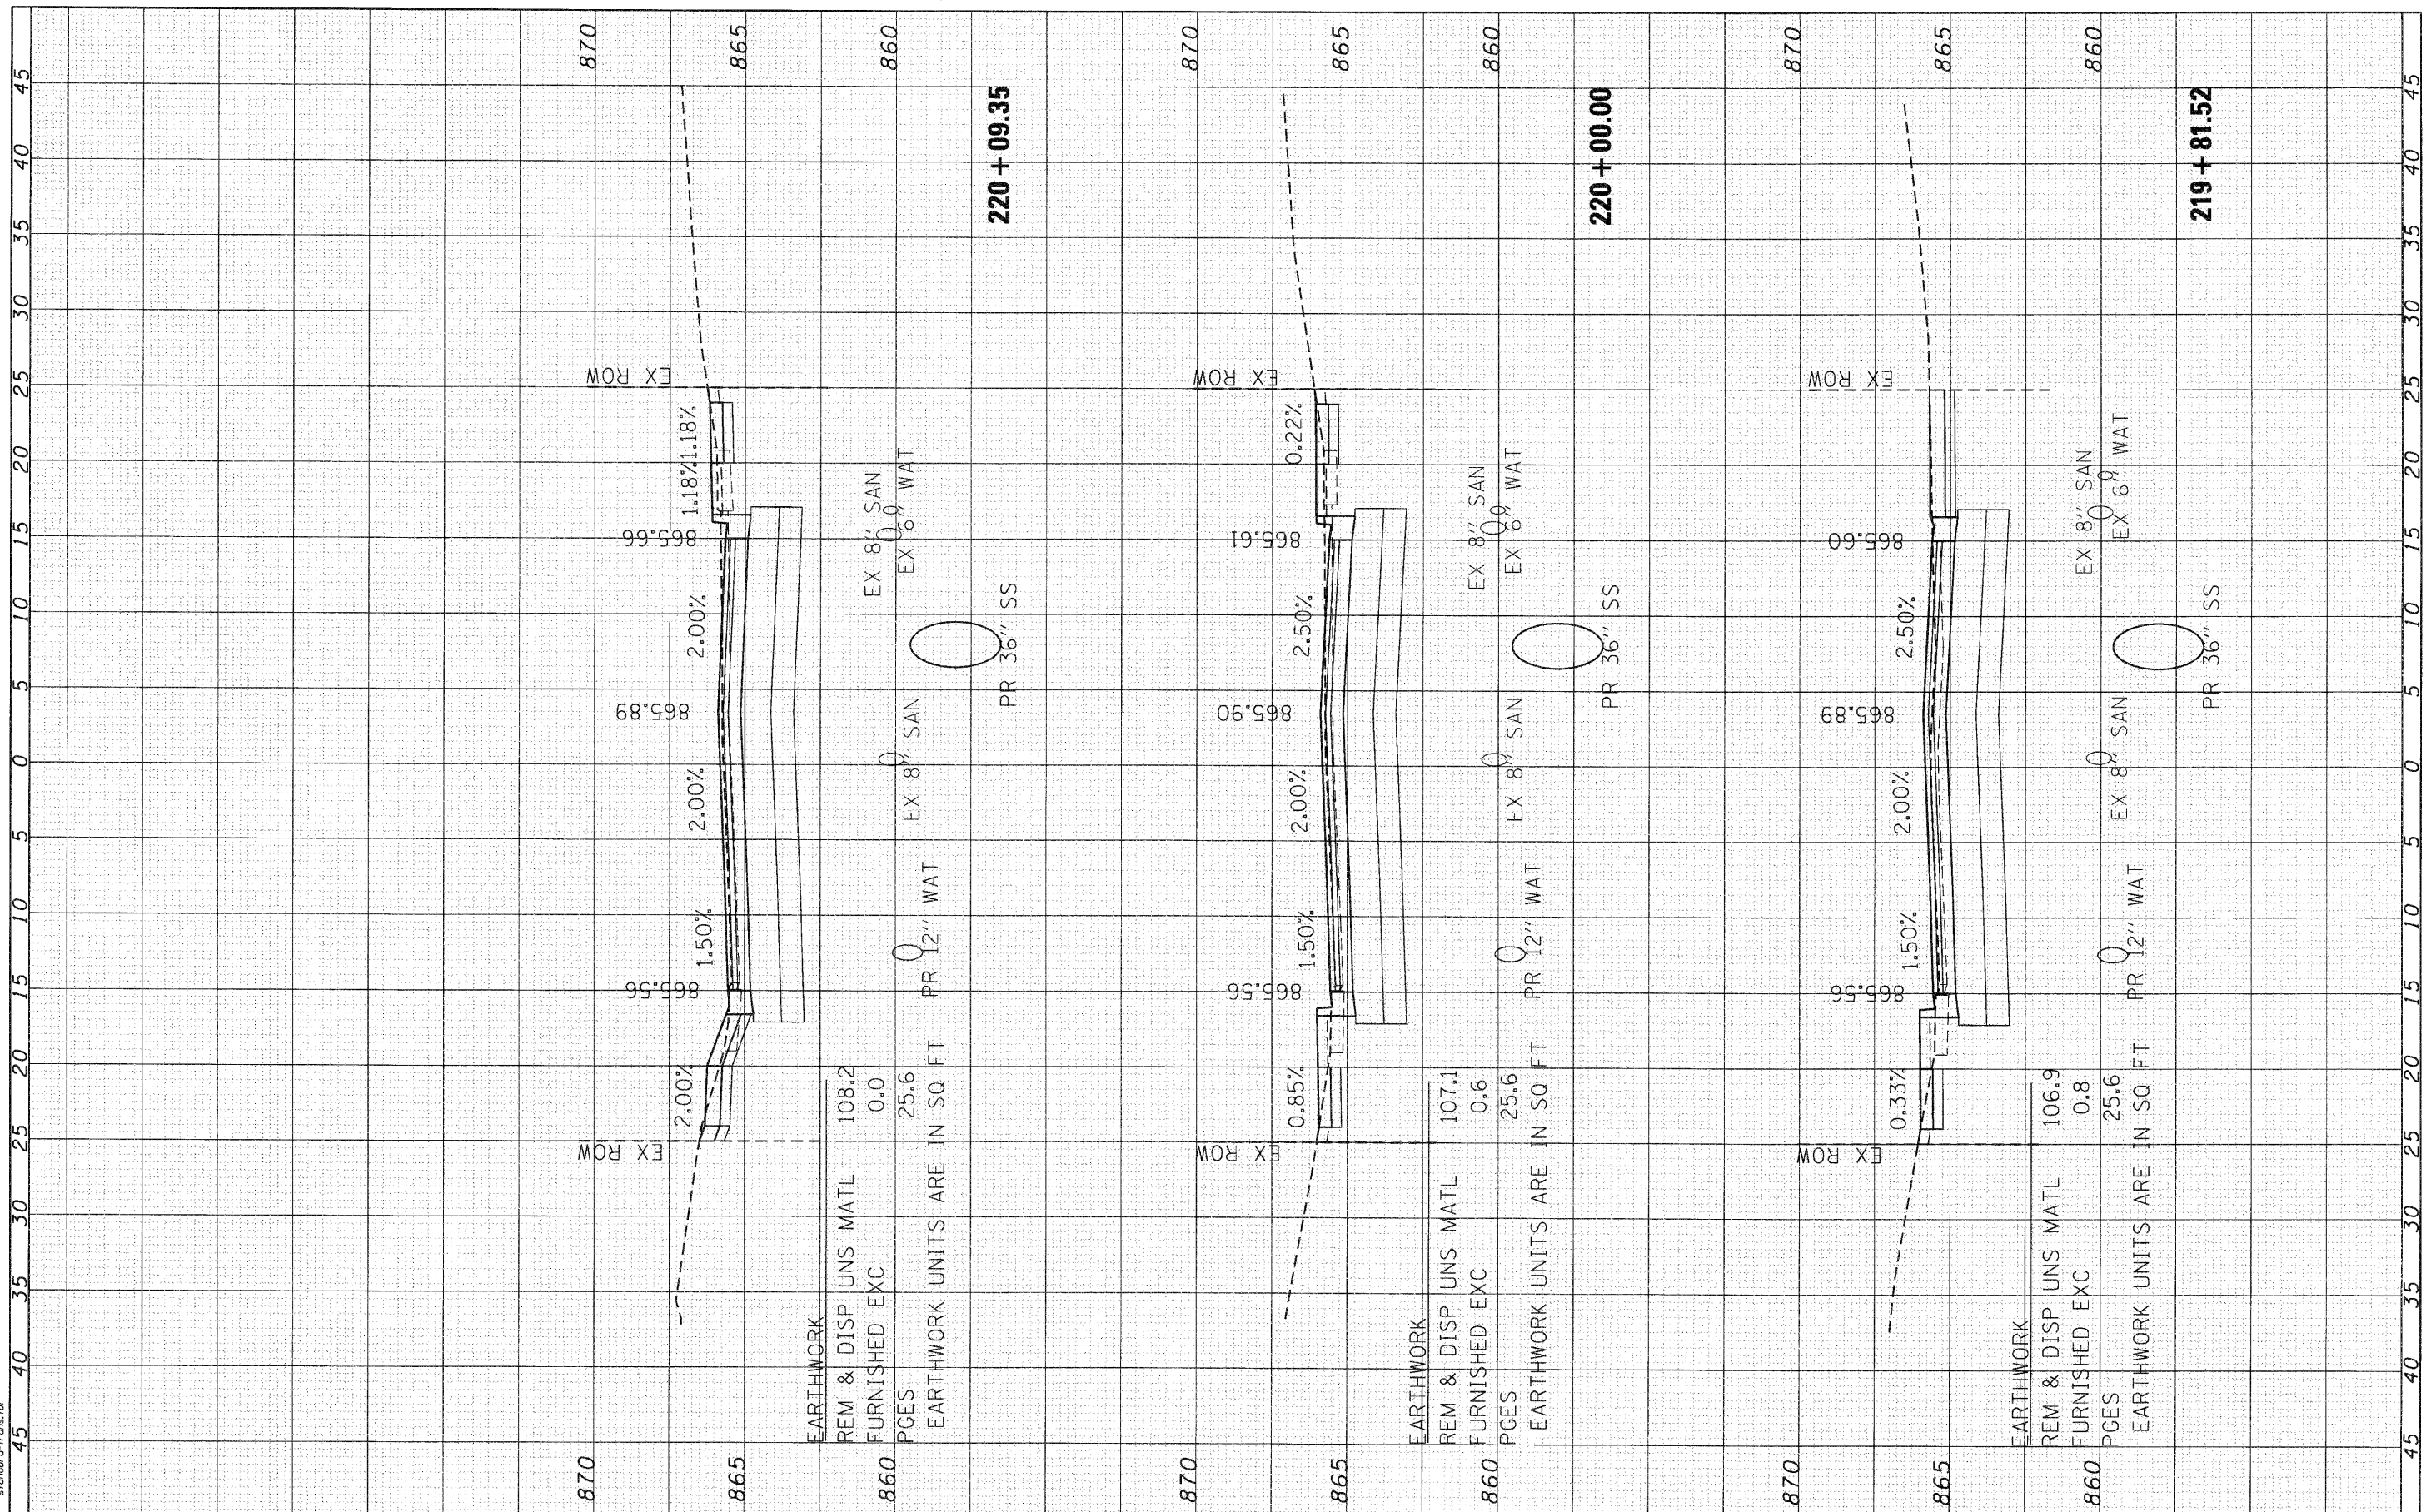

SEC Group, Inc.
 An IIT Group Company
 420 N. First Street
 Moline, IL 61201-5136
 T: 815.296.1770 F: 815.261.1781
 www.secgroupinc.com
 ©2009 SEC Group, Inc. All Rights Reserved. Chicago, IL

USER NAME = Dhr-tke	DESIGNED - C. HARTKE	REVISED -
PLOT SCALE = 1" = 5'	DRAWN - R. BEST	REVISED -
PLOT DATE = 11/22/2010	CHECKED - T. HAMILTON	REVISED -
	DATE - 10/25/10	REVISED -

VILLAGE OF CARPENTERSVILLE

EARTHWORK
 REM & DISP UNS MATL 108.2
 FURNISHED EXC 0.0
 PGES 25.6
 EARTHWORK UNITS ARE IN SQ FT PR 12" WAT

**CROSS SECTIONS
 GOLFVIEW LANE**

EARTHWORK
 REM & DISP UNS MATL 107.1
 FURNISHED EXC 0.6
 PGES 25.6
 EARTHWORK UNITS ARE IN SQ FT PR 12" WAT

F.A. RTE.	SECTION	COUNTY	TOTAL SHEETS	SHEET NO.
•	06-00074-00-FP	KANE	211	145
• FAU 2414, FAU 1280, FAP 343		CONTRACT NO. 63504		
FED. ROAD DIST. NO.		ILLINOIS FED. AID PROJECT		63504

SCALE: 1" = 5' SHEET NO. 19 OF 34 SHEETS STA. 219+81.52 TO STA. 220+09.35