


FINAL SURVEY	BY	DATE
NO. _____	_____	____/____/____
NO. _____	_____	____/____/____
NO. _____	_____	____/____/____
NO. _____	_____	____/____/____

ORIGINAL SURVEY	BY	DATE
NO. _____	_____	____/____/____
NO. _____	_____	____/____/____
NO. _____	_____	____/____/____
NO. _____	_____	____/____/____

COMPANY NAME: SEC GROUP, INC.
 PROJECT CONTACT: A. JAIN
 CLIENT: VILLAGE OF CARPENTERSVILLE
 DATE PLOTTED: 11/22/2010 10:00 AM
 PLOT DRIVER: sec_group.plt
 PEN TABLE: standard-trans.tbl

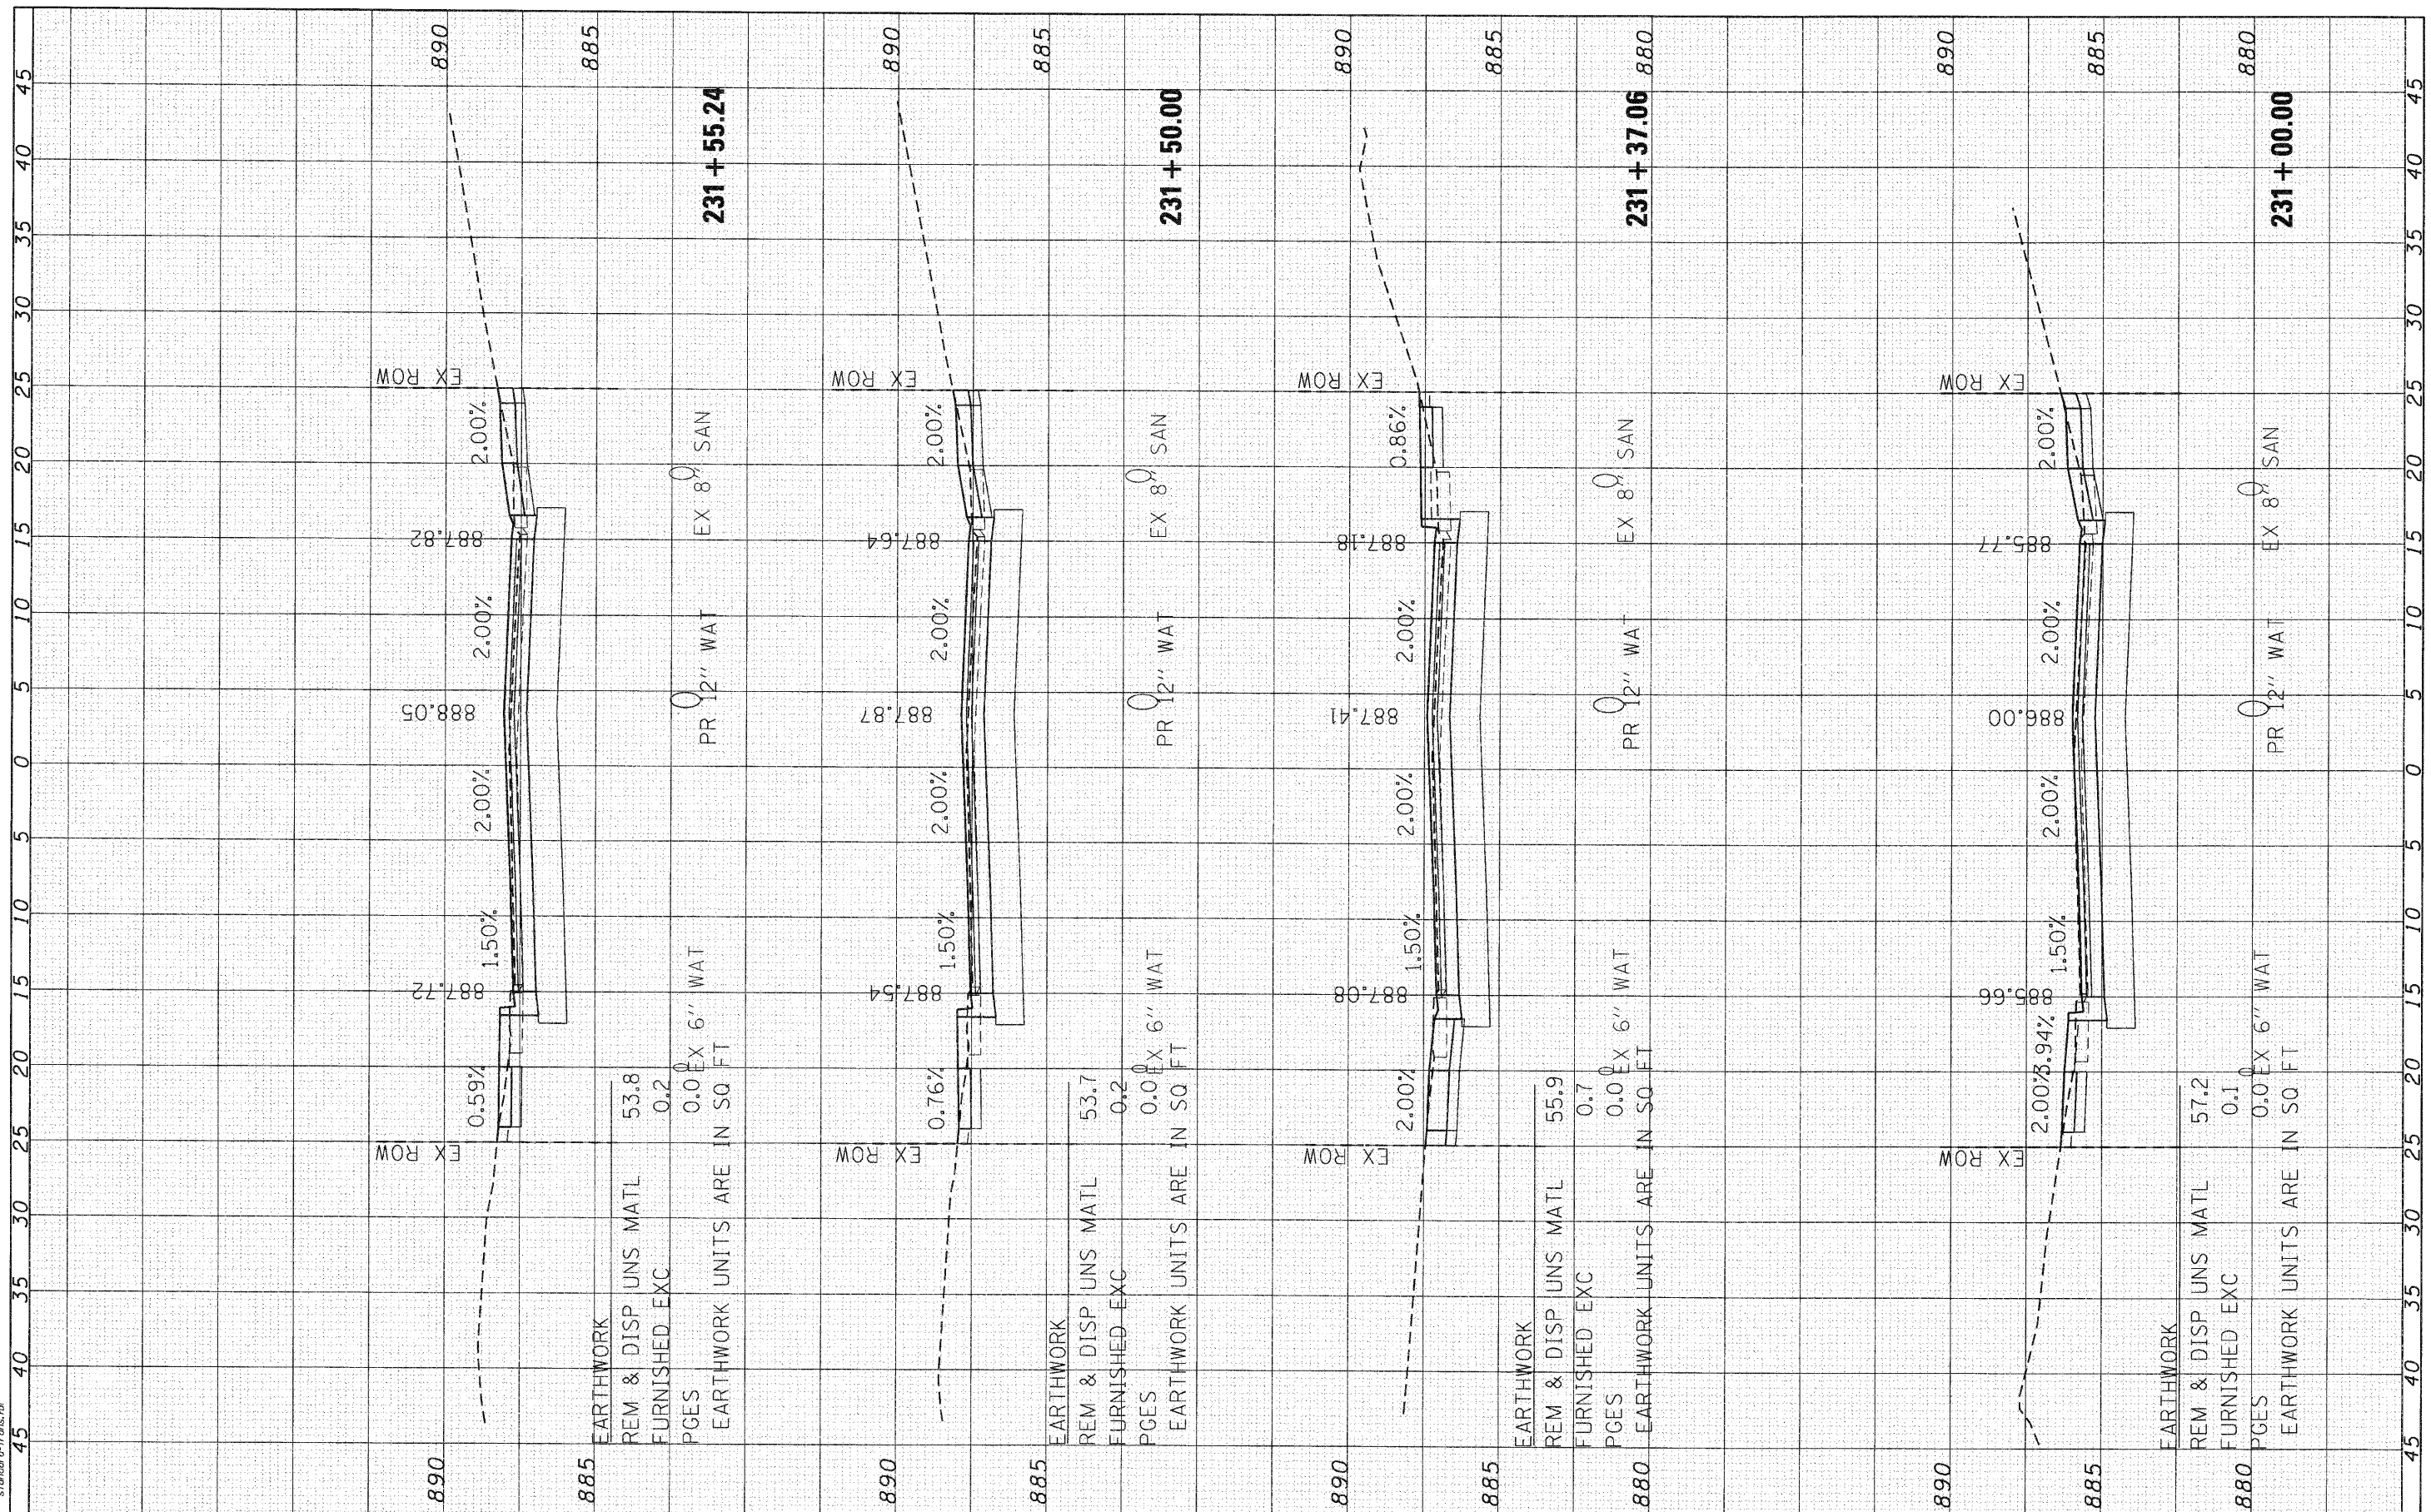

SEC Group, Inc.
 420 N. First Street
 Maitland, FL 32751-2138
 1-813-961-1778 • 407-298-1781
 www.secgroup.com

USER NAME = CHARTKE	DESIGNED - C. HARTKE	REVISED -
	DRAWN - R. BEST	REVISED -
	CHECKED - T. HAMILTON	REVISED -
	DATE - 10/25/10	REVISED -

VILLAGE OF CARPENTERSVILLE

**CROSS SECTIONS
 GOLFVIEW LANE**

SCALE: 1" = 5' SHEET NO. 31 OF 34 SHEETS STA. 231+00.00 TO STA. 231+55.24

F.A. RTE.	SECTION	COUNTY	TOTAL SHEETS	SHEET NO.
•	06-00074-00-FP	KANE	211	157
•	FAU 2414, FAU 1280, FAP 343	CONTRACT NO.	63504	
FED. ROAD DIST. NO.	ILLINOIS FED. AID PROJECT	63504		