


ORIGINAL SURVEY	DATE
DATE PLOTTED	BY
DATE DRAWN	
DATE CHECKED	

FILED SURVEY	DATE
DATE PLOTTED	BY
DATE DRAWN	
DATE CHECKED	

COMPANY NAME: SEC GROUP, INC.
 PROJECT CONTACT: A. JAIN
 CLIENT: VILLAGE OF CARPENTERSVILLE
 DATE PLOTTED: 11/22/2010 10:52:22 PM
 PLOT DRIVER: P:\CADD\SEC\WORKING\04
 PEN TABLE: standard-frans.tbl

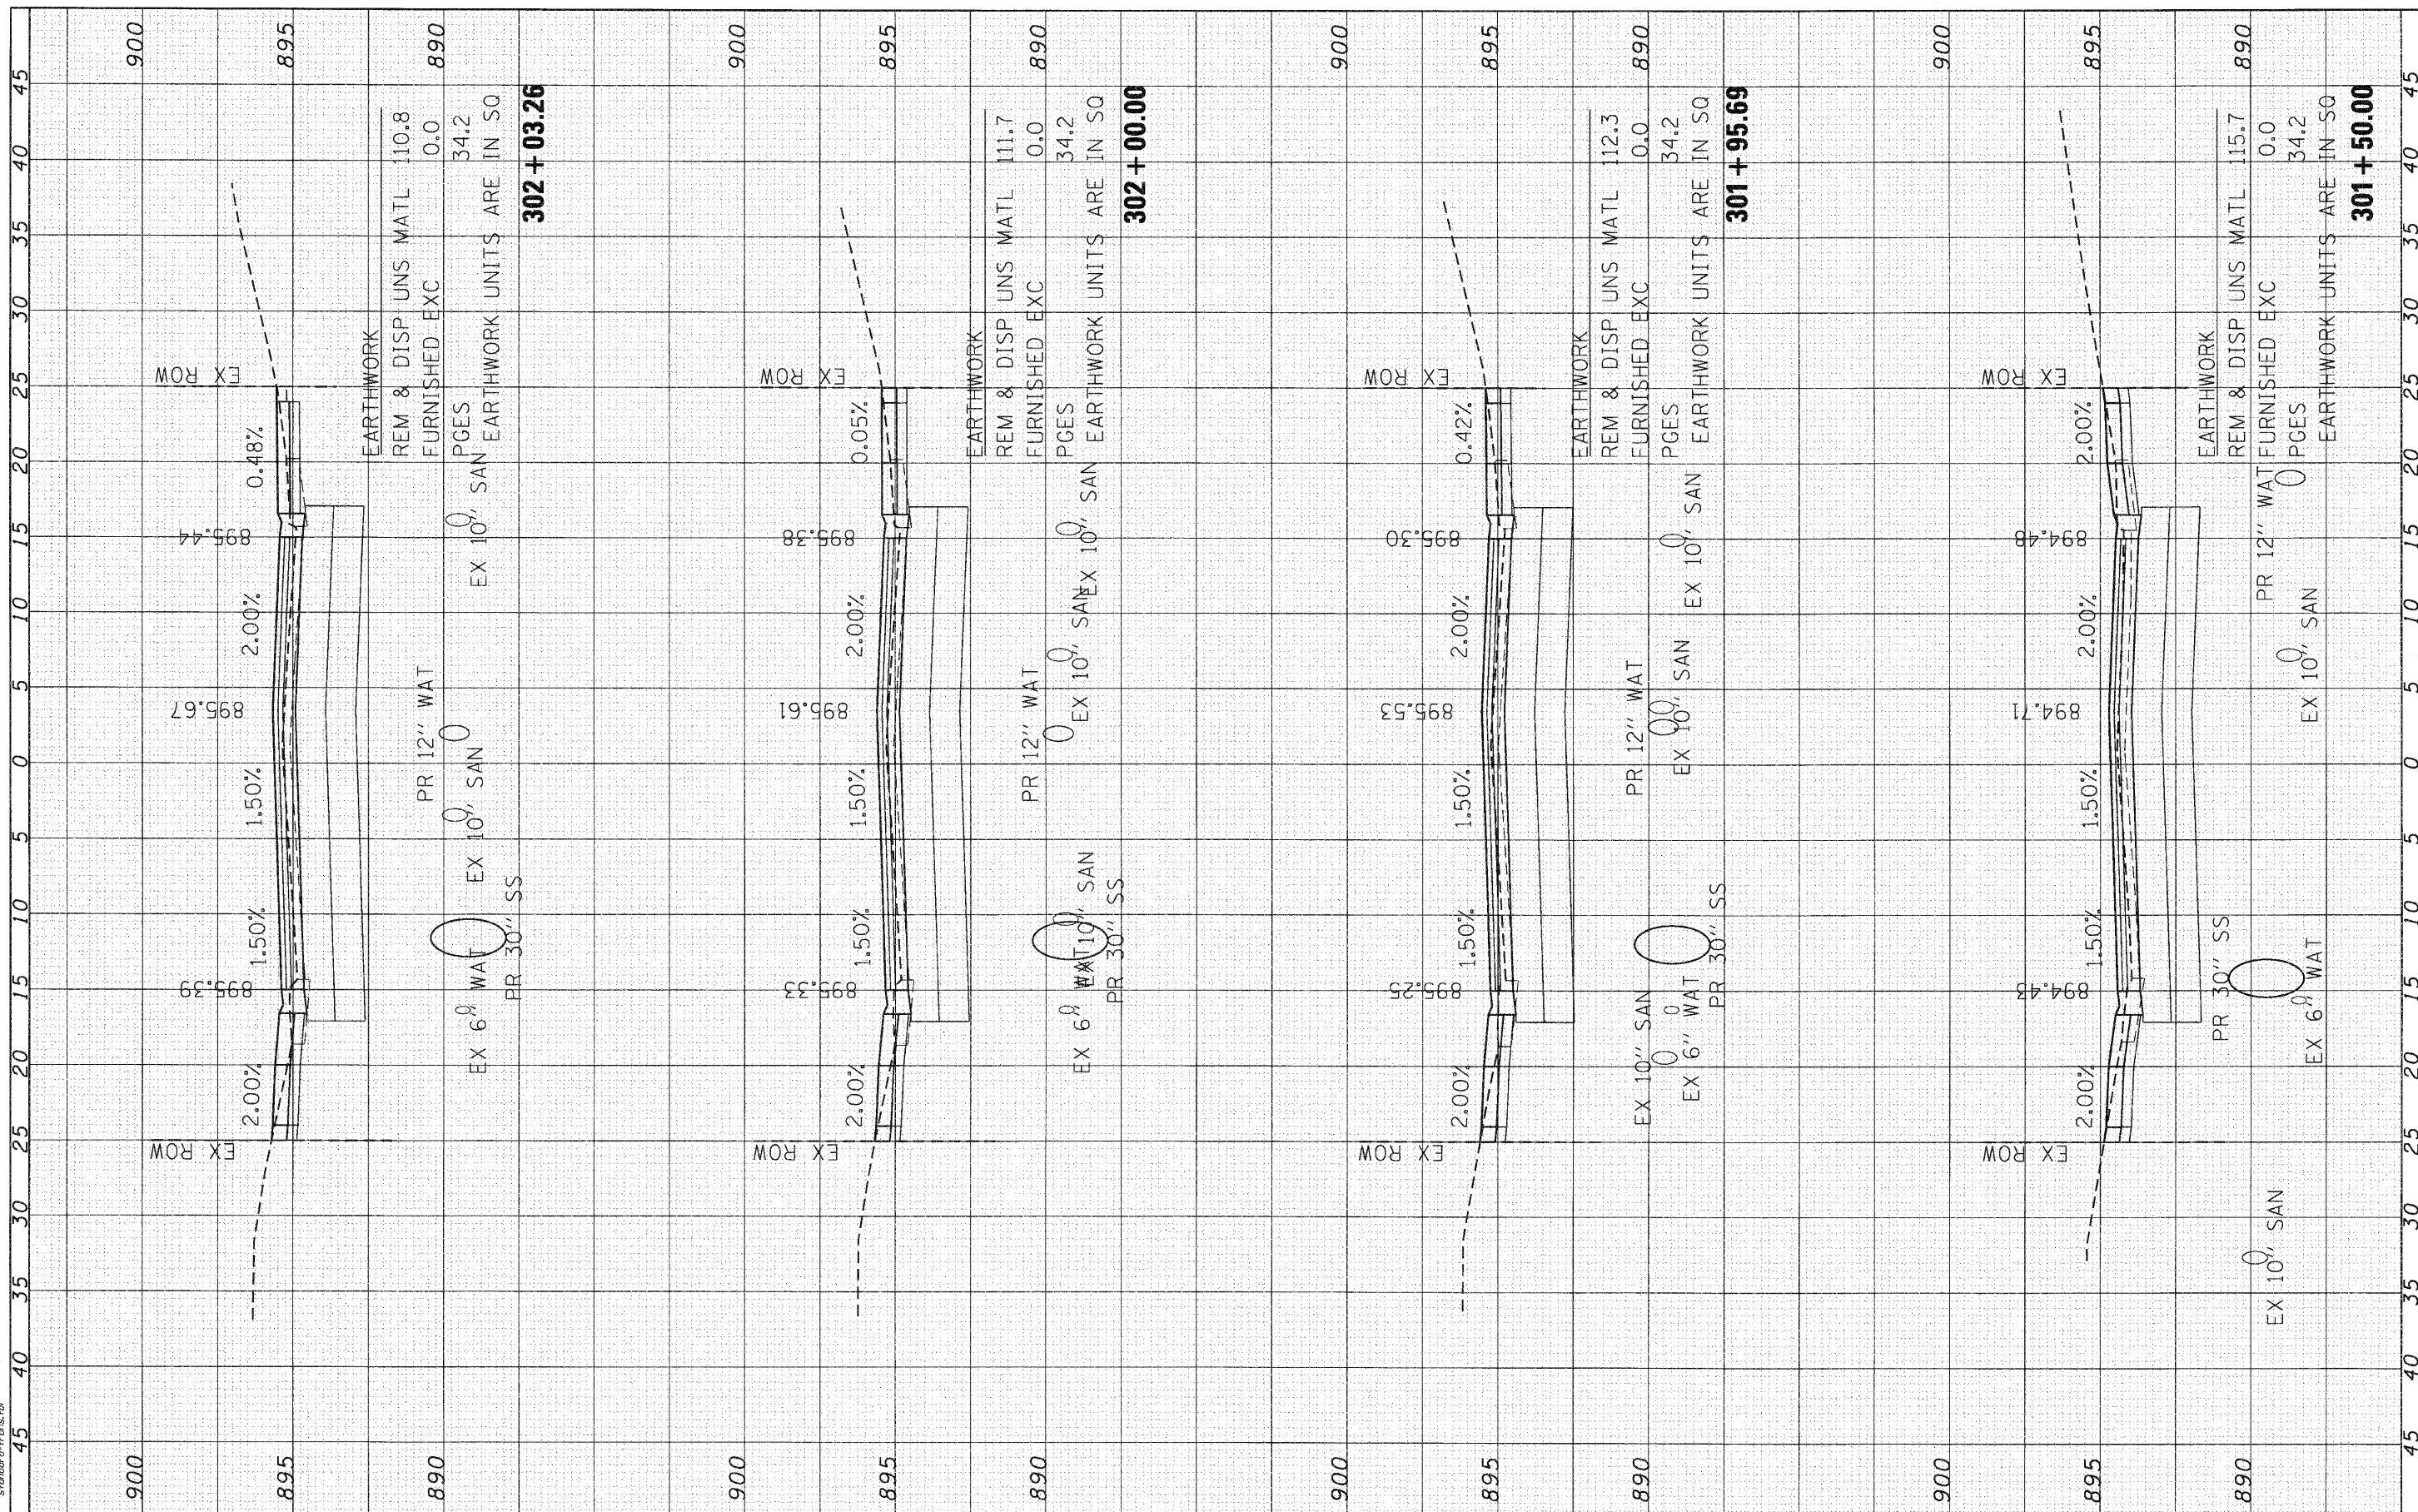

SEC Group, Inc.
 An NTS Group Company
 420 N. Park Street
 Moline, IL 61704-3138
 L 815.336.1770 F 815.336.1751
 www.secgroupinc.com
 Moline, IL • Peoria, IL • New York, NY • Chicago, IL

USER NAME = CHa-ike	DESIGNED - C. HARTKE	REVISED -
PLOT SCALE = 1" = 5'	DRAWN - R. BEST	REVISED -
PLOT DATE = 11/2/2010	CHECKED - T. HAMILTON	REVISED -
	DATE - 10/25/10	REVISED -

VILLAGE OF CARPENTERSVILLE

**CROSS SECTIONS
 MONROE AVENUE**

SCALE: 1" = 5' SHEET NO. 3 OF 24 SHEETS STA. 301+50.00 TO STA. 302+03.26

F.A. RTE.	SECTION	COUNTY	TOTAL SHEETS	SHEET NO.
• FAU 2414, FAU 1280, FAP 343	06-00074-00-PP	KANE	211	163
FED. ROAD DIST. NO.	ILLINOIS FED. AID PROJECT	CONTRACT NO.	63504	
			63504	