


COMPANY NAME: SEC GROUP, INC.
 PROJECT CONTACT: A. JAHN
 CLIENT: VILLAGE OF CARPENTERSVILLE
 DATE PLOTTED: 11/2/2010 12:51:32 PM
 PLOT DRIVER: SEC-MONROE.DWG
 PEN TABLE: standard-fonts.tbl

ORIGINAL SURVEY PLOTTED
 NOTE BOOK NO. AREAS CHECKED

FINAL SURVEY PLOTTED
 NOTE BOOK NO. AREAS CHECKED

BY: _____ DATE: _____

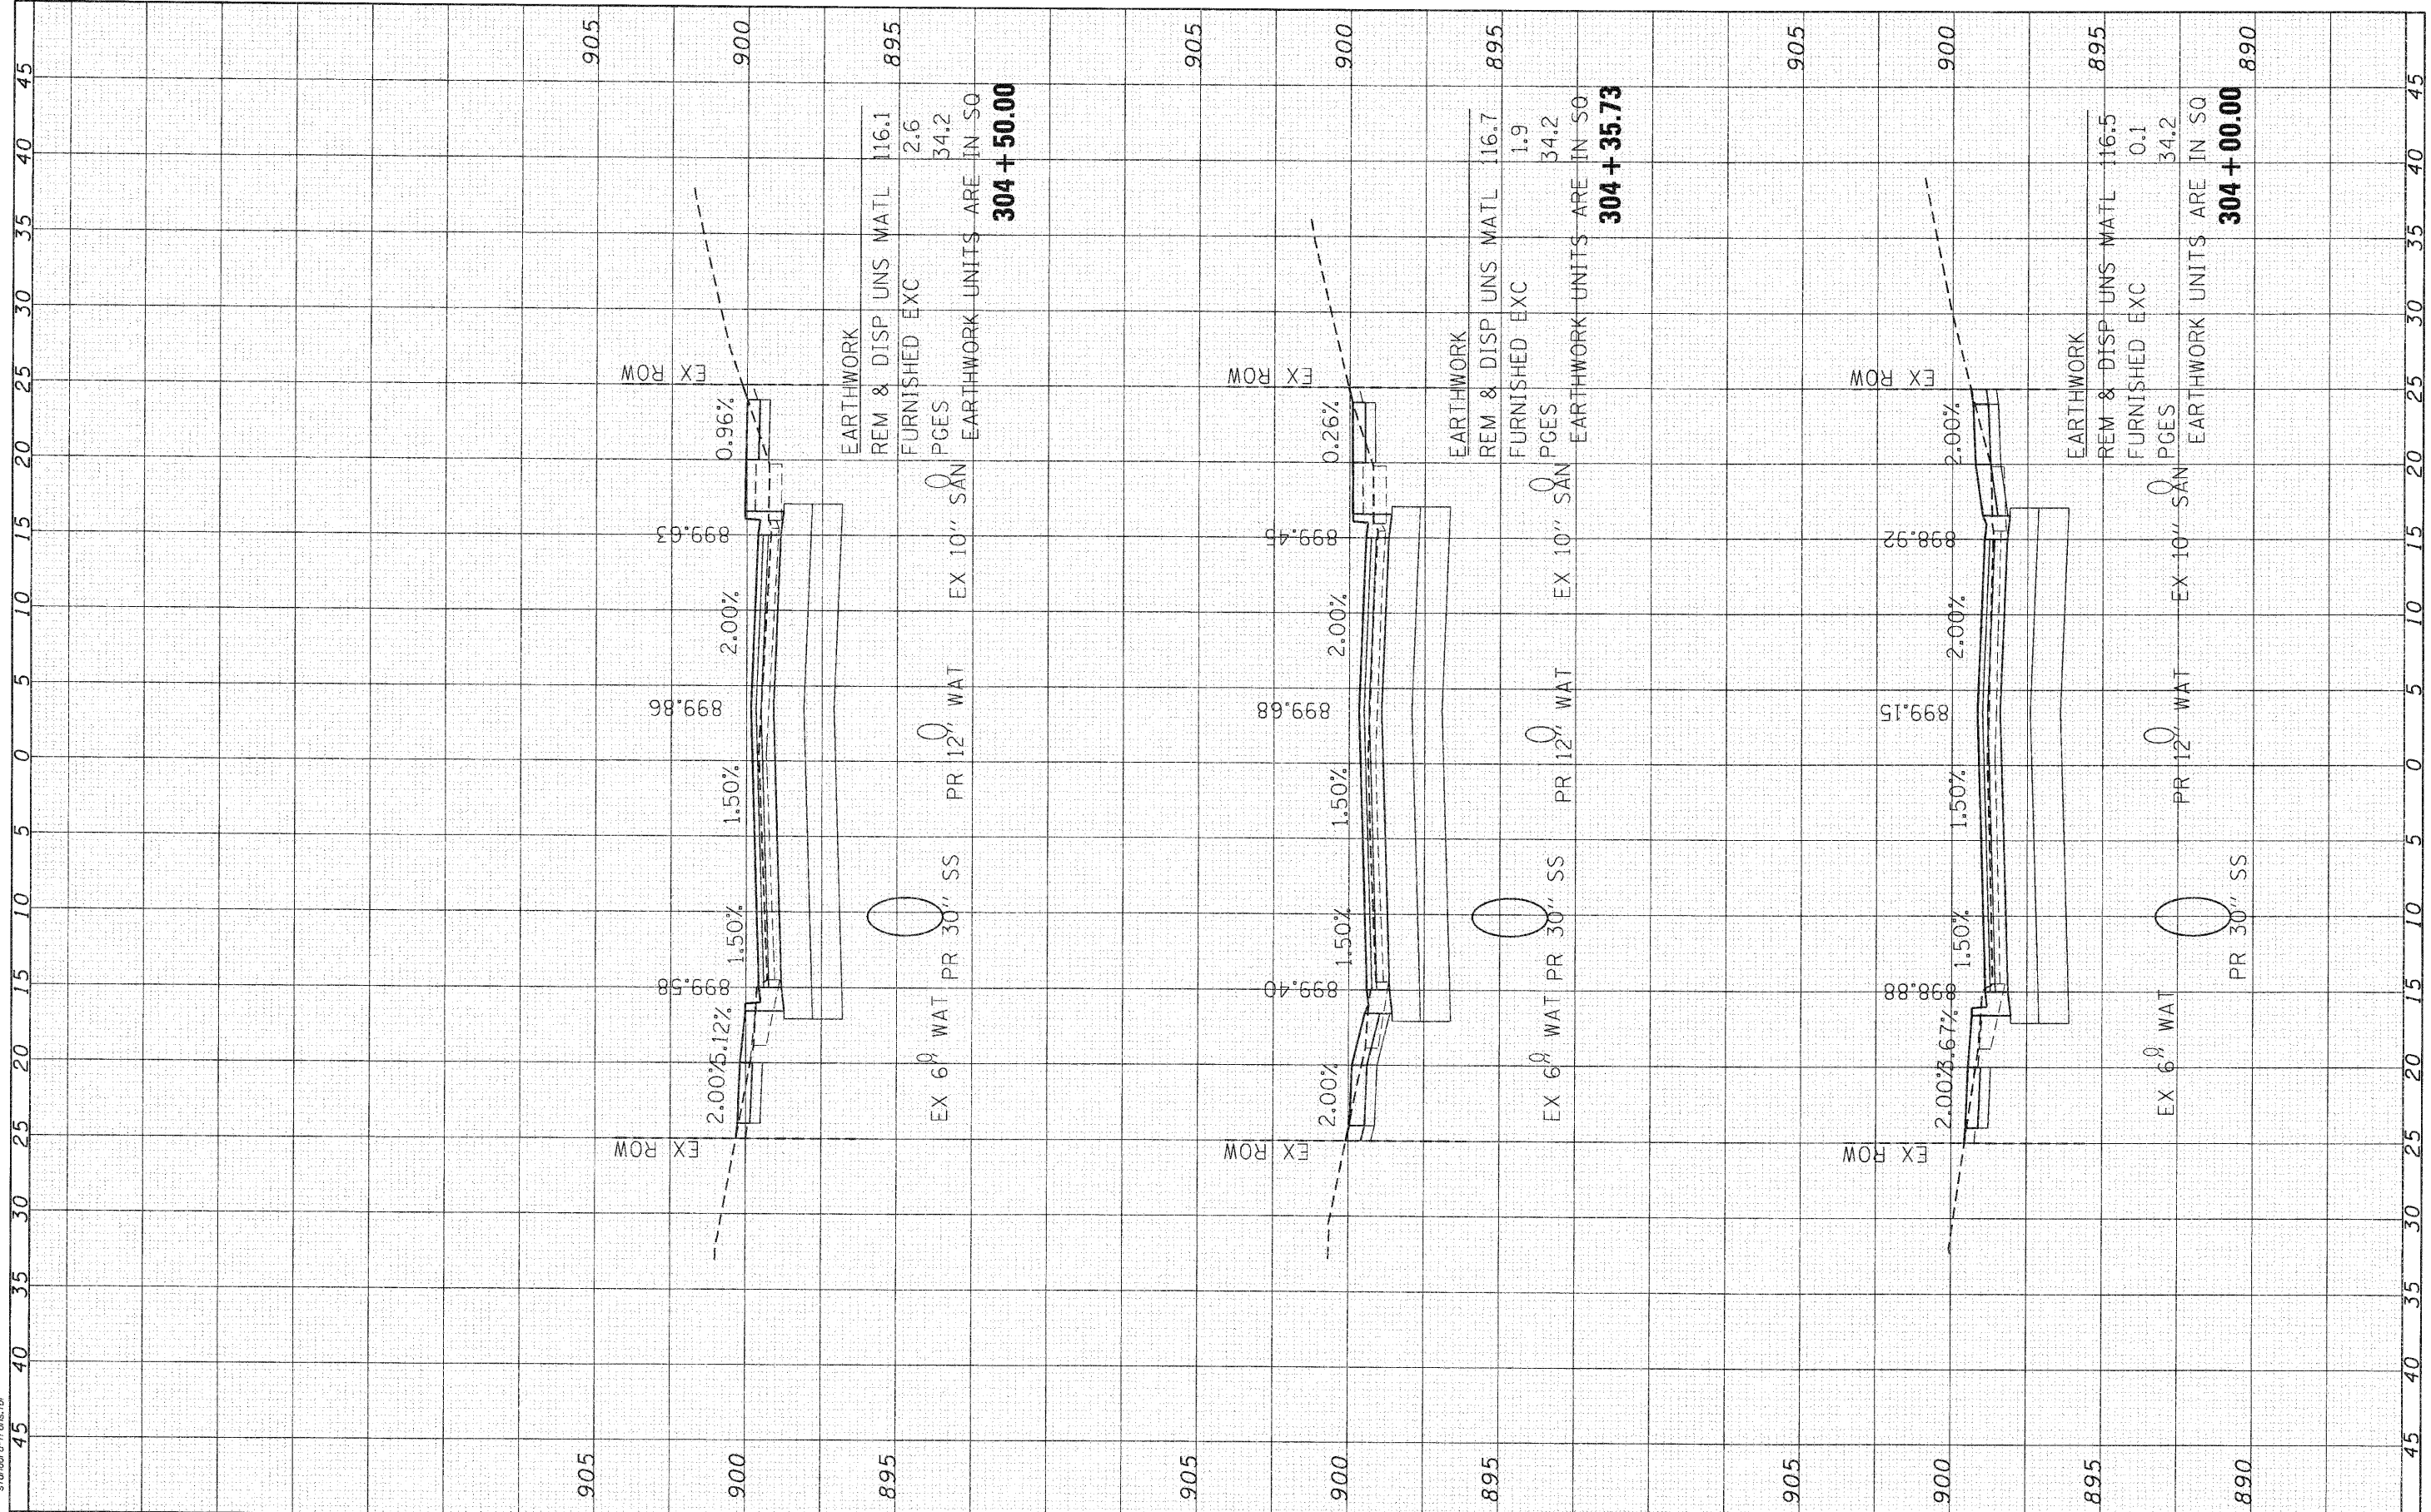

SEC Group, Inc.
 420 N. First Street
 Moline, IL 61704-2000
 L 815.345.1778 F 815.345.1791
 www.secgroupinc.com

USER NAME = CHartke	DESIGNED - C. HARTKE	REVISED -
	DRAWN - R. BEST	REVISED -
	CHECKED - T. HAMILTON	REVISED -
	DATE - 10/25/10	REVISED -

VILLAGE OF CARPENTERSVILLE

**CROSS SECTIONS
MONROE AVENUE**

SCALE: 1" = 5' SHEET NO. 7 OF 24 SHEETS STA. 304+00.00 TO STA. 304+50.00

F.A. RTE.	SECTION	COUNTY	TOTAL SHEETS	SHEET NO.
•	06-00074-00-FP	KANE	211	167
• FAU 2414, FAU 1280, FAP 343			CONTRACT NO. 63504	
FED. ROAD DIST. NO. ILLINOIS			FED. AID PROJECT 63504	