


FINAL SURVEY	BY	DATE
NOTED		
NOTE BOOK		
NO.		

ORIGINAL SURVEY	BY	DATE
NOTED		
NOTE BOOK		
NO.		

SEC GROUP, INC.
 PROJECT CONTACT: A. JAIN
 CLIENT: VILLAGE OF CARPENTERSVILLE
 DATE PLOTTED: 11/22/2010 10:47 AM
 PLOT DRIVER: J. SEC-MONROE/AV
 PEN TABLE: standard-trans.tbl

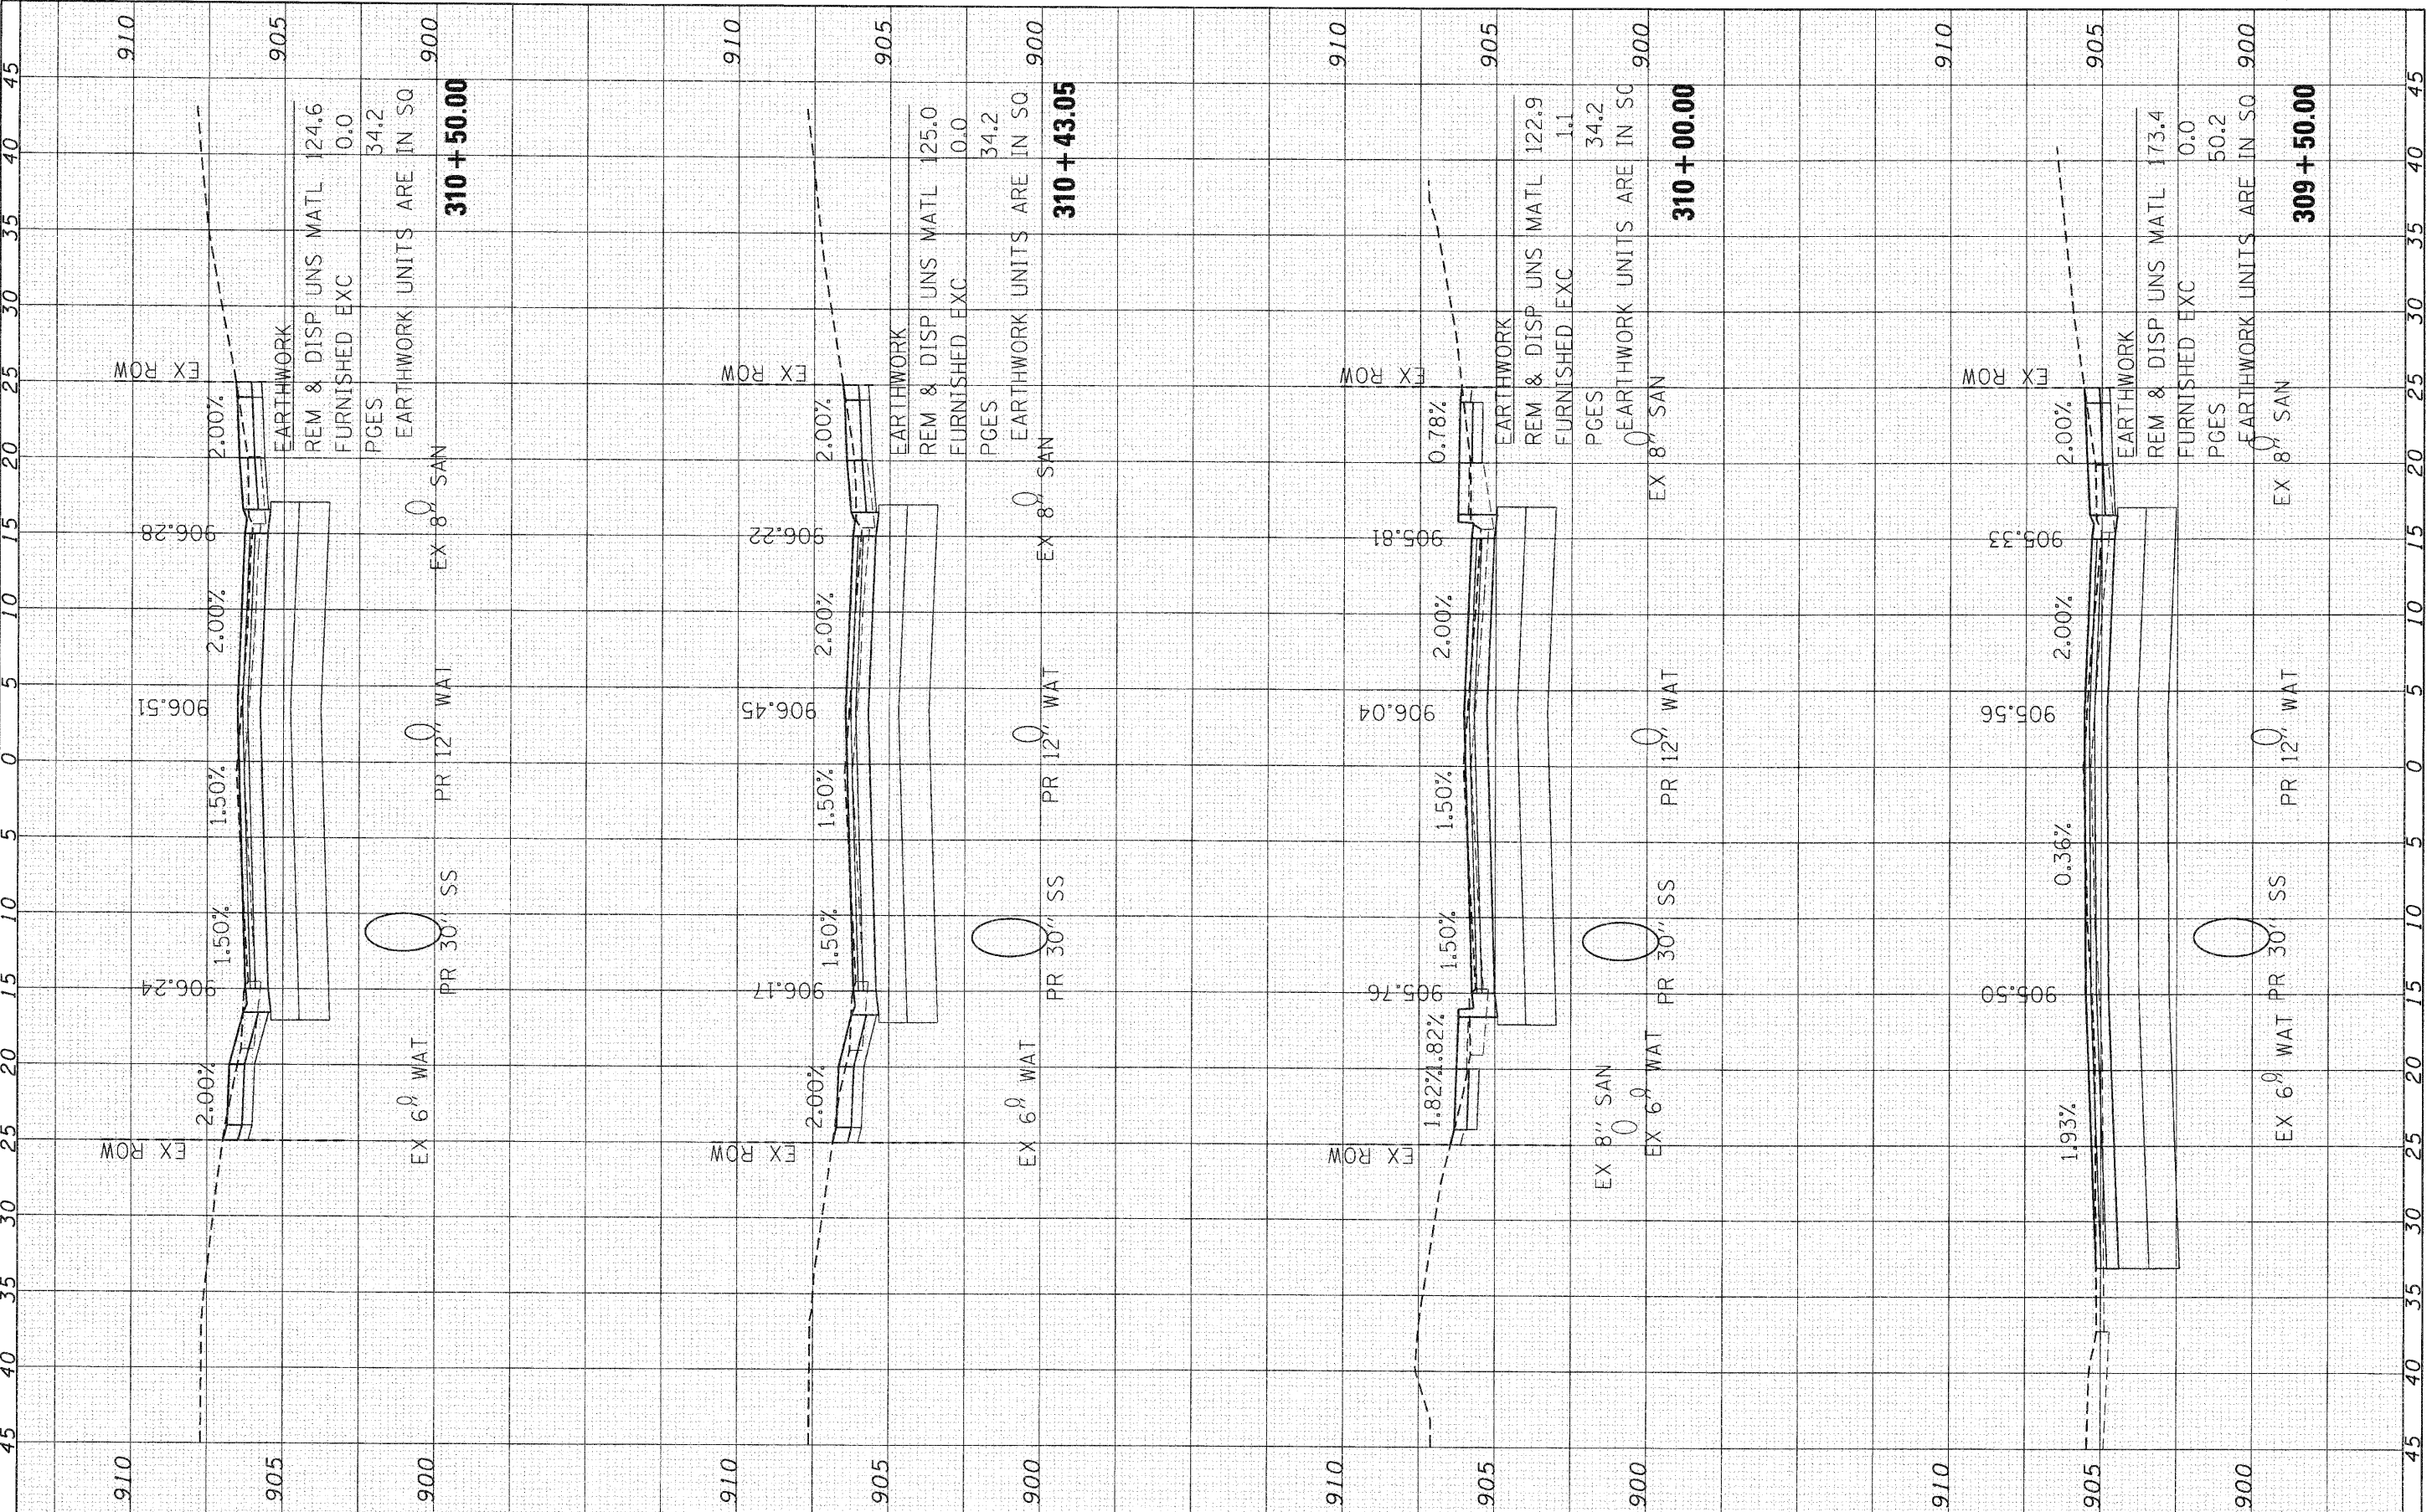

SEC Group, Inc.
 An IHS Green Company
 420 N. First Street
 Moline, IL 61704-5158
 1-815-345-1770 • 815-345-1781
 www.secgroup.com

USER NAME =	CHARTKE		
DESIGNED -	C. HARTKE	REVISED -	
DRAWN -	R. BEST	REVISED -	
CHECKED -	T. HAMILTON	REVISED -	
DATE -	10/25/10	REVISED -	

VILLAGE OF CARPENTERSVILLE

**CROSS SECTIONS
 MONROE AVENUE**

SCALE: 1" = 5' SHEET NO. 13 OF 24 SHEETS STA. 309+50.00 TO STA. 310+50.00

F.A. RTE.	SECTION	COUNTY	TOTAL SHEETS	SHEET NO.
•	06-00074-00-FP	KANE	211	173
• FAU 2414, FAU 1280, FAP 343		CONTRACT NO. 63504		
FED. ROAD DIST. NO.		ILLINOIS FED. AID PROJECT 63504		