


FINISH	DATE
SURVEY	BY
NOTE BOOK	
PLATINUM	
AREAS CHECKED	
NO.	

ORIGINAL	DATE
SURVEY	BY
NOTE BOOK	
PLATINUM	
AREAS CHECKED	
NO.	

SEC GROUP, INC.
 PROJECT CONTACT: A. JAIN
 CLIENT: VILLAGE OF CARPENTERSVILLE
 DATE PLOTTED: 11/22/2018 10:20:20 AM
 PLOT DRIVER: 15-SEC-PLT400.plt
 PEN TABLE: standard-frans.tbl

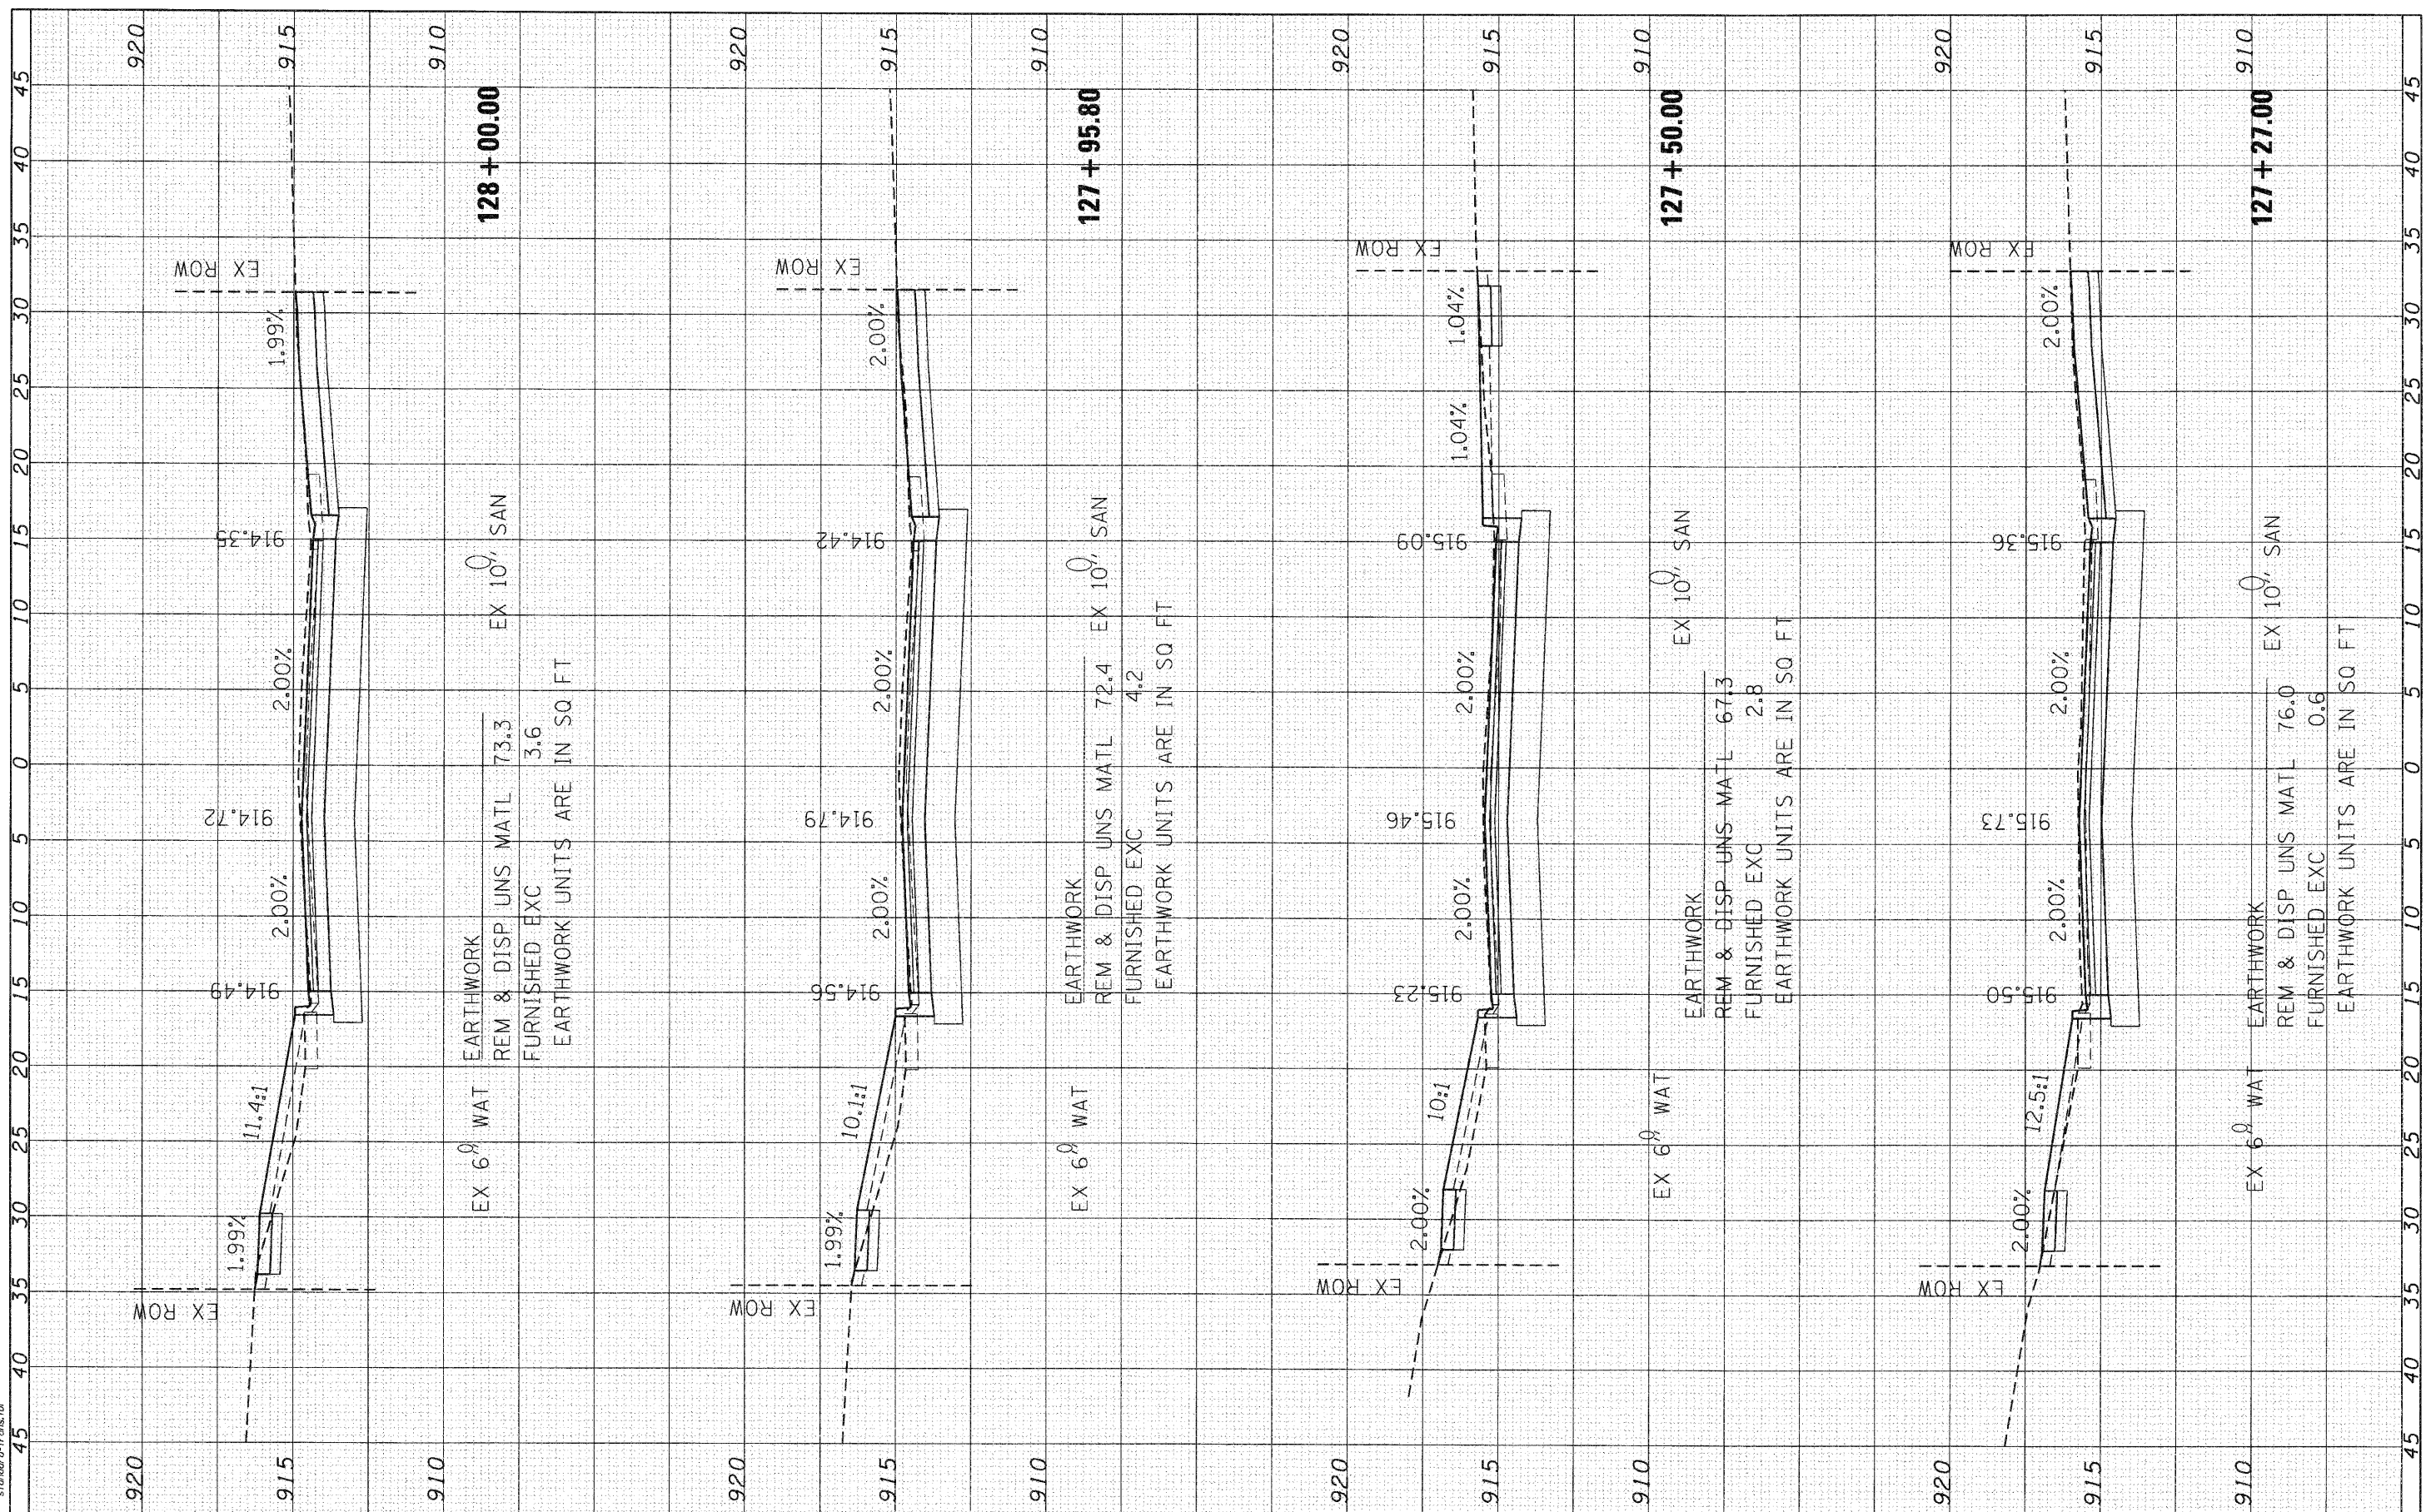

SEC Group, Inc.
 A 100% Owner Company
 420 N. First Street
 Maitland, FL 32751-5158
 T 407.885.1770 F 407.885.1781
 www.secgroupinc.com
 *FLORIDA - *FLORIDA - *NEW YORK - *CHICAGO

USER NAME =	CHer-urc		
DESIGNED -	C. HARTKE	REVISED -	
DRAWN -	R. BEST	REVISED -	
CHECKED -	T. HAMILTON	REVISED -	
DATE -	10/25/10	REVISED -	
PLT SCALE =	1" = 5'		
PLT DATE =	11/22/2018		

VILLAGE OF CARPENTERSVILLE

**CROSS SECTIONS
HAZARD ROAD**

SCALE: 1" = 5' SHEET NO. 2 OF 4 SHEETS STA. 127+27.00 TO STA. 128+00.00

F.A. RTE.	SECTION	COUNTY	TOTAL SHEETS	SHEET NO.
*	06-00074-00-PP	KANE	211	186
* FAU 2414, FAU 1280, FAP 343		CONTRACT NO.		63504
FED. ROAD DIST. NO.		ILLINOIS FED. AID PROJECT		63504