


FINAL SURVEY	SUBMITTED	BY	DATE
NOTE BOOK	PLOTTED		
NO.	TEMPLATE		
	AREAS CHECKED		
	AREAS CHECKED		

ORIGINAL SURVEY	SUBMITTED	BY	DATE
NOTE BOOK	PLOTTED		
NO.	TEMPLATE		
	AREAS CHECKED		
	AREAS CHECKED		

COMPANY NAME: SEC GROUP, INC.  
 PROJECT CONTACT: A. JAIN  
 CLIENT: VILLAGE OF CARPENTERSVILLE  
 DATE PLOTTED: 11/22/2010 12:50:22 PM  
 PLOT DRIVER: SEC-HAZ-ROAD.DWG  
 PEN TABLE: Standard-Trans.tbl

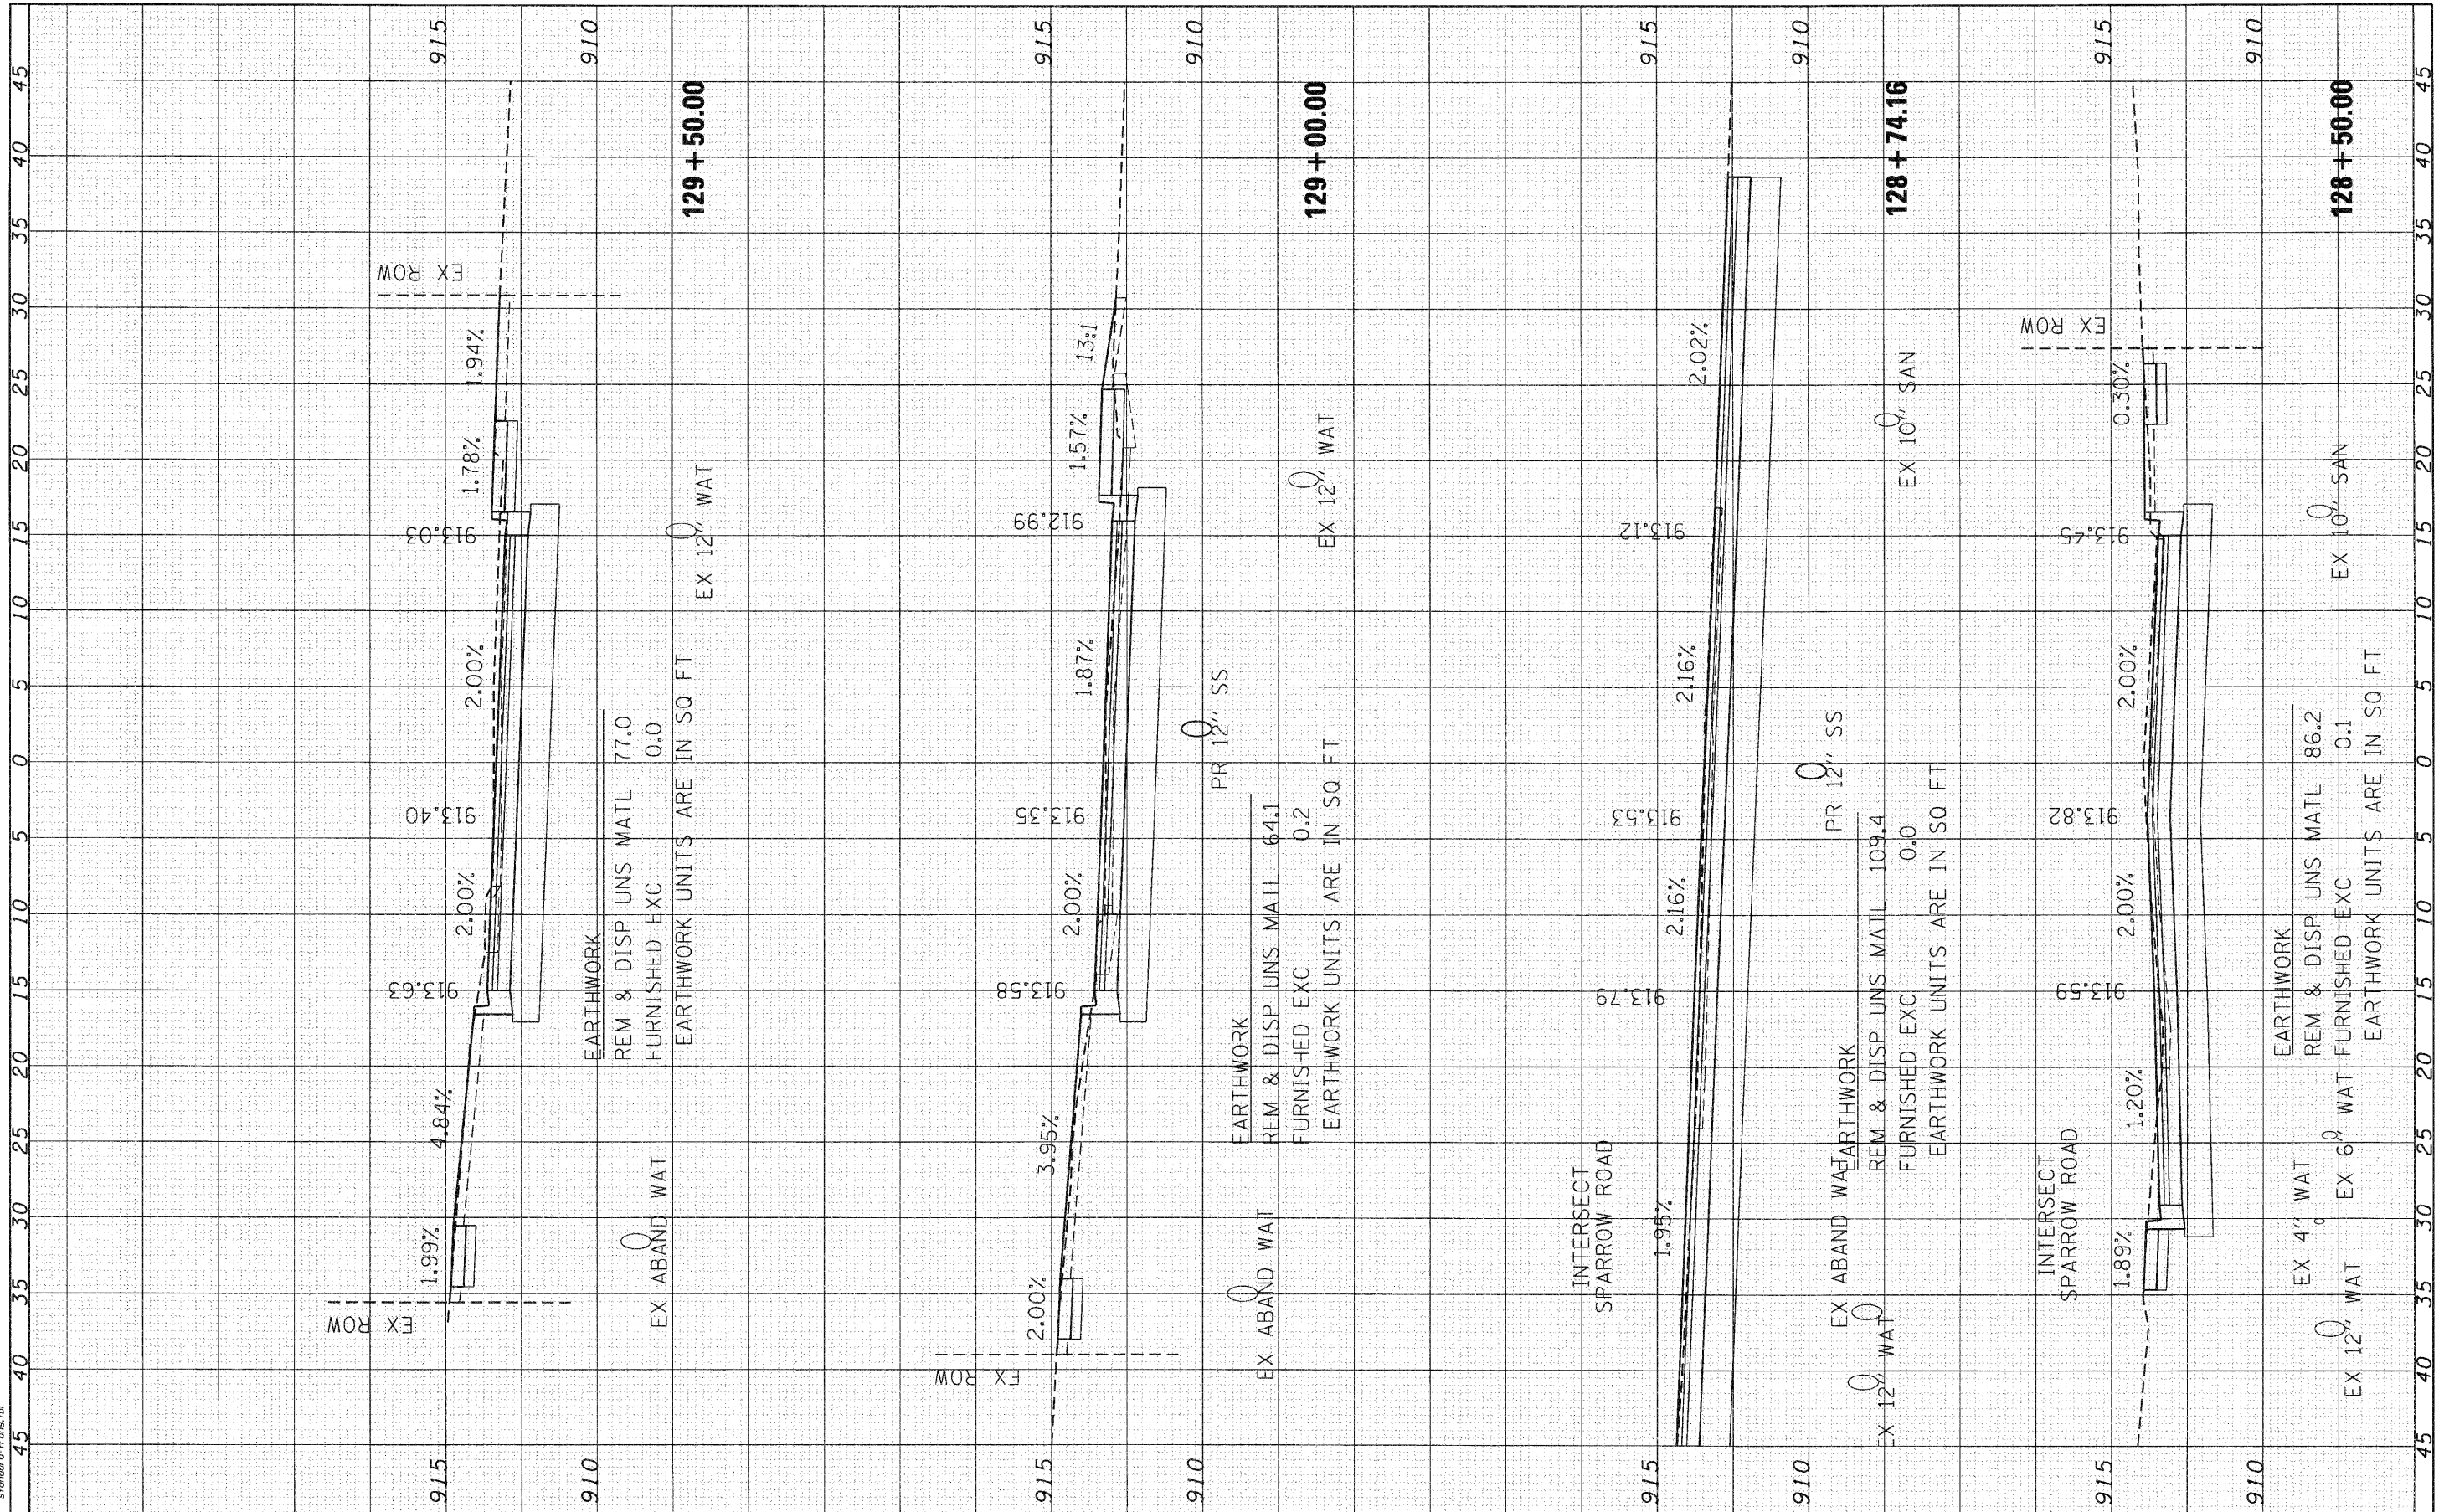

**SEC Group, Inc.**  
 A 100% Green Company  
 420 N. First Street  
 Milwaukee, WI 53203-1234  
 T: 414.386.1779 F: 414.386.1781  
 www.secgroup.com

USER NAME =	Char-ke		
DESIGNED -	C. HARTKE	REVISED -	
DRAWN -	R. BEST	REVISED -	
CHECKED -	T. HAMILTON	REVISED -	
DATE -	10/25/10	REVISED -	
PLOT SCALE =	1" = 5'		
PLOT DATE =	11/22/2010		

**VILLAGE OF CARPENTERSVILLE**

**CROSS SECTIONS  
HAZARD ROAD**

SCALE: 1" = 5' SHEET NO. 3 OF 4 SHEETS STA. 128+50.00 TO STA. 129+50.00

F.A. RTE.	SECTION	COUNTY	TOTAL SHEETS	SHEET NO.
*	06-00074-00-FP	KANE	211	187
FAU 2414, FAU 1280, FAP 343		CONTRACT NO. 63504		
FED. ROAD DIST. NO.		ILLINOIS FED. AID PROJECT 63504		