


DATE	
BY	
SURVEYED	
PLOTTED	
TEMPLATE	
NOTE BOOK	
AREAS CHECKED	
NO.	

DATE	
BY	
SURVEYED	
PLOTTED	
TEMPLATE	
NOTE BOOK	
AREAS CHECKED	
NO.	

SEC GROUP, INC.
 PROJECT CONTACT: J. JAIN OF CARPENTERSVILLE
 DATE PLOTTED: 11/2/2010 10:53:37 AM
 FILE NAME: 06066-xcc-dundee.dgn
 PLOT DRIVER: pctdrt
 PEN TABLE: standard-frans.tbl

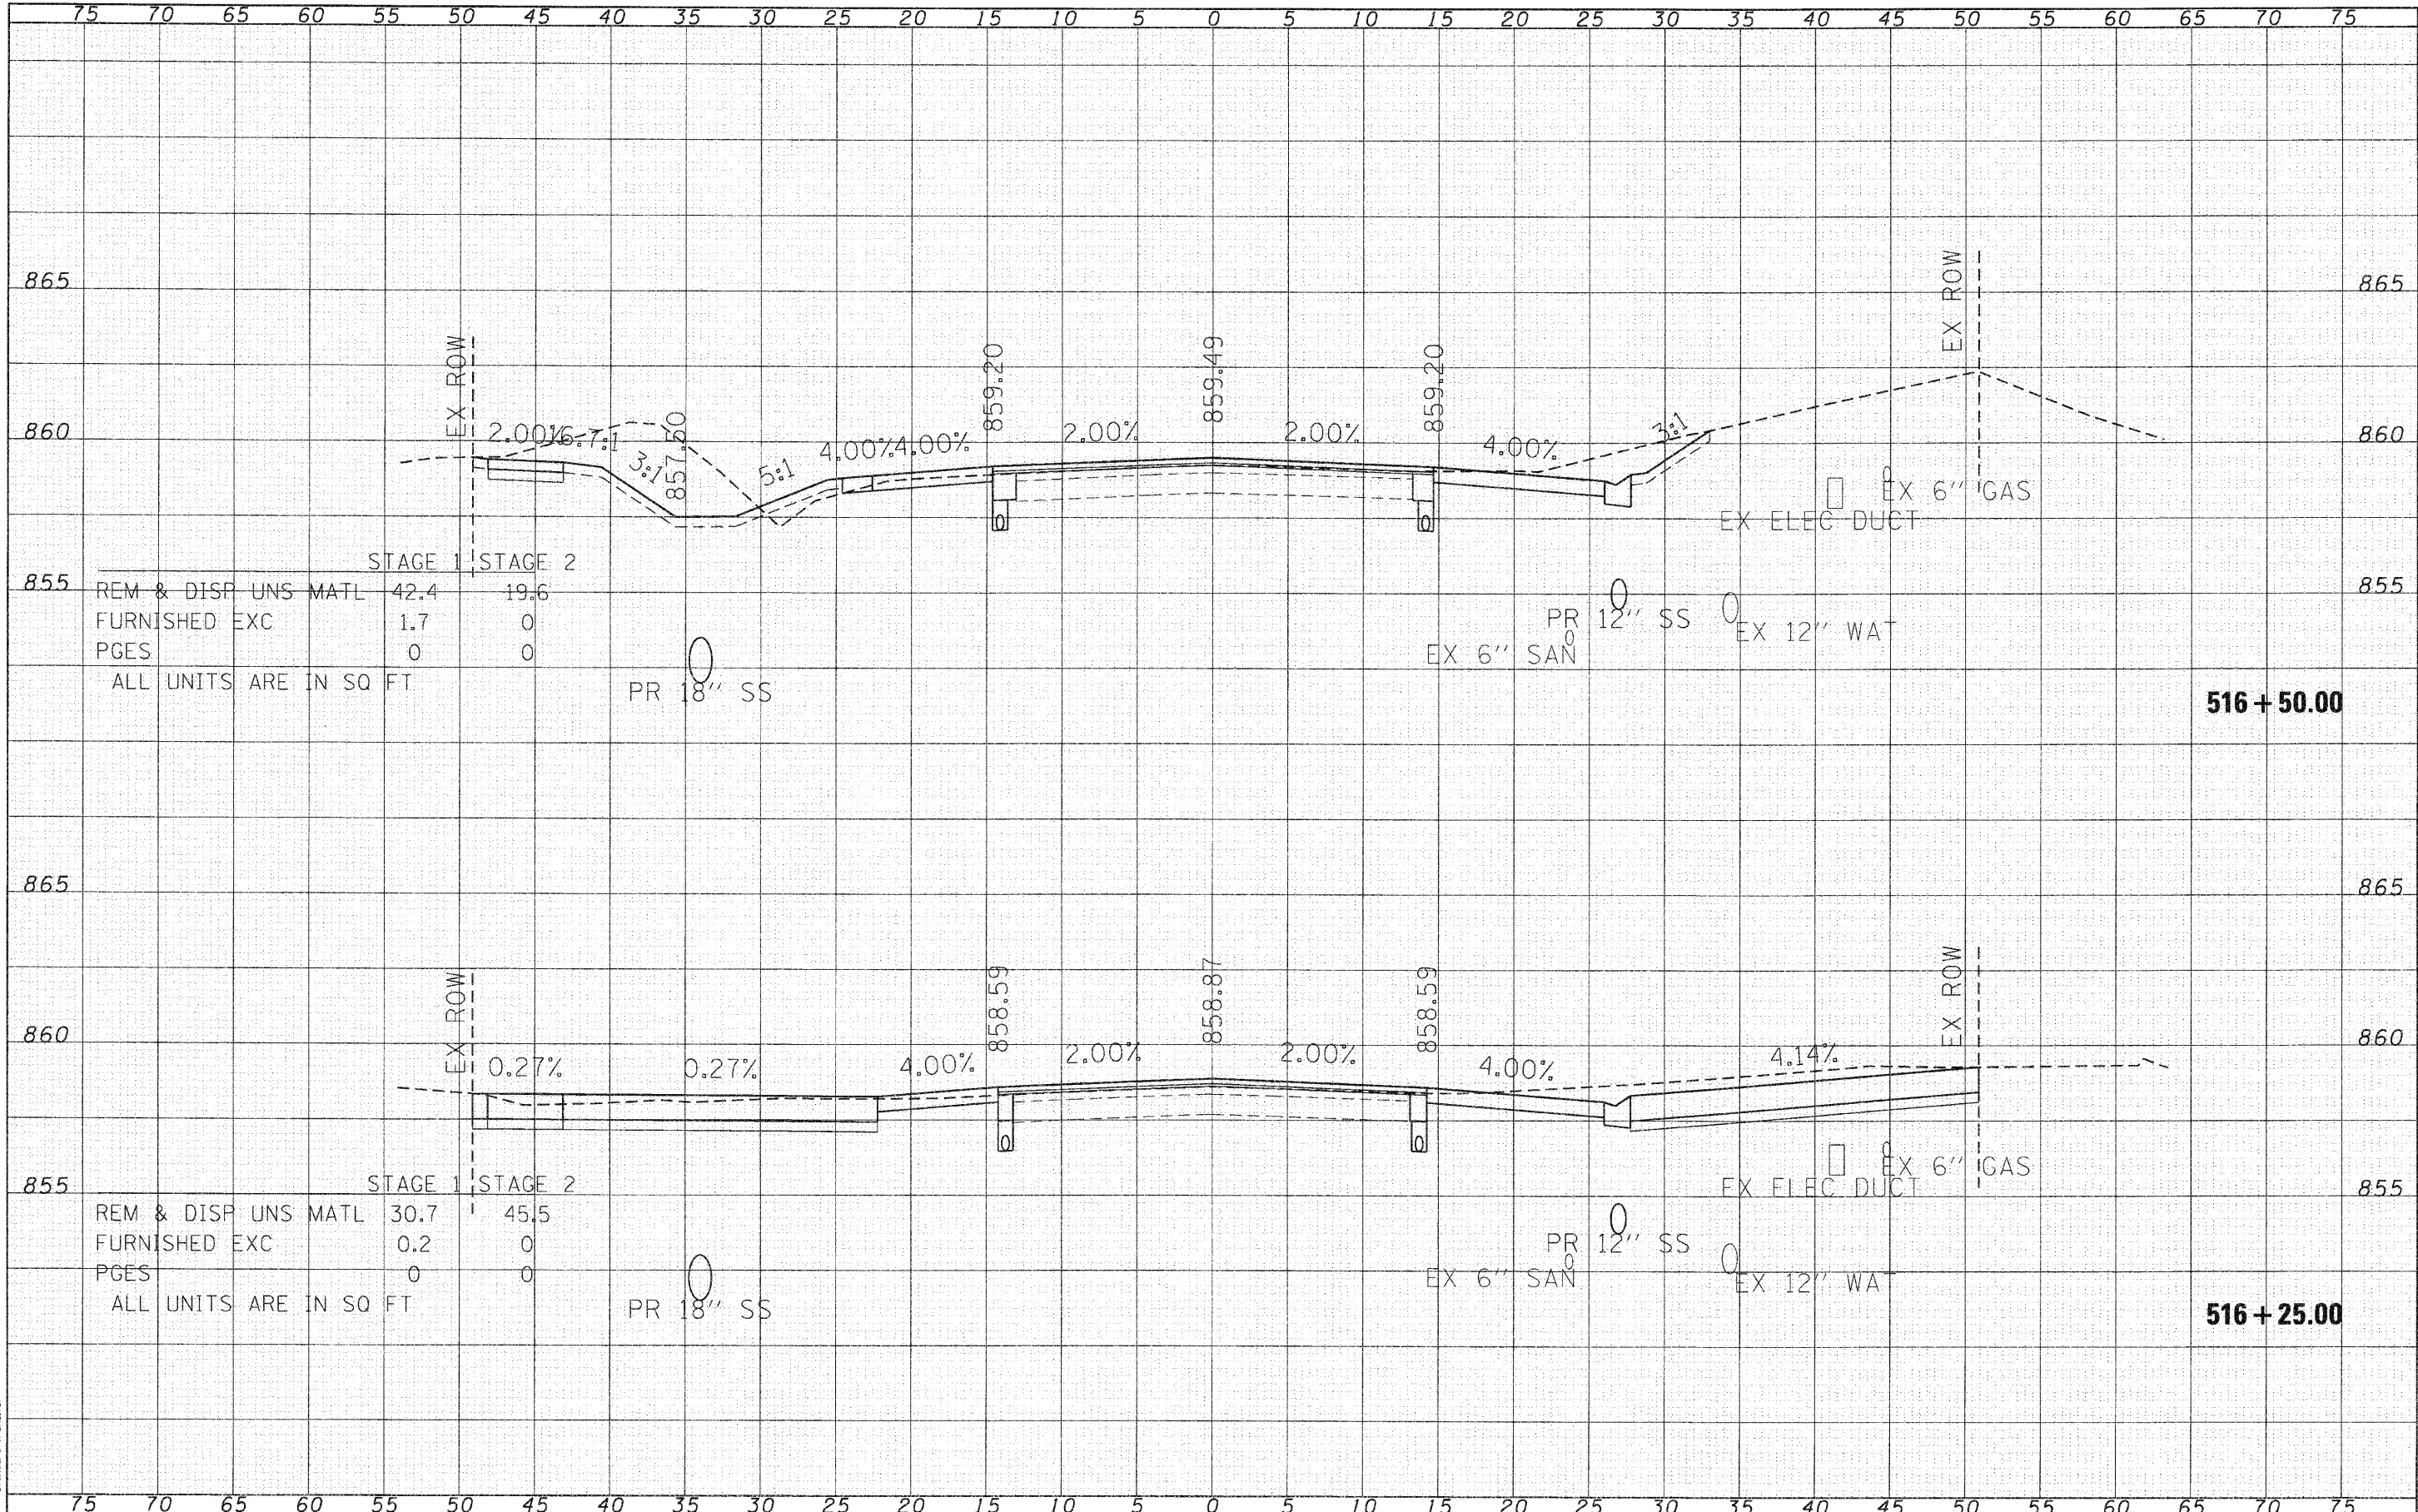

SEC Group, Inc.
 An HCL Group Company
 6215 Front Street
 Maitland, FL 32751
 407.886.1774 F 407.886.1761
 www.secgroupinc.com
 6215 Front Street, Maitland, FL 32751

USER NAME	- Chor-ke
DESIGNED	- C. HARTKE
DRAWN	- R. BEST
CHECKED	- T. HAMILTON
DATE	- 10/25/10
REVISIONS	
REVISED	-
REVISED	-
REVISED	-
REVISED	-

VILLAGE OF CARPENTERSVILLE

CROSS SECTIONS	
DUNDEE ROAD (IL ROUTE 68)	
SCALE: 1" = 5'	SHEET NO. 5 OF 23 SHEETS
STA. 516+25.00 TO STA. 516+50.00	

F.A. RTE.	SECTION	COUNTY	TOTAL SHEETS	SHEET NO.
	06-00074-00-FP	KANE	211	193
FED. ROAD DIST. NO. ILLINOIS FED. AID PROJECT			CONTRACT NO. 63504	