


DATE	
BY	
FINL SURVEY	
NOTED	
NOTE BOOK	
AREAS CHECKED	
NO.	

DATE	
BY	
ORIGINAL SURVEY	
NOTED	
NOTE BOOK	
AREAS CHECKED	
NO.	

SEC GROUP, INC.  
 COMPANY NAME:  
 PROJECT CONTACT:  
 CLIENT:  
 FILE NAME:  
 PLOT DRIVER:  
 PEN TABLE:

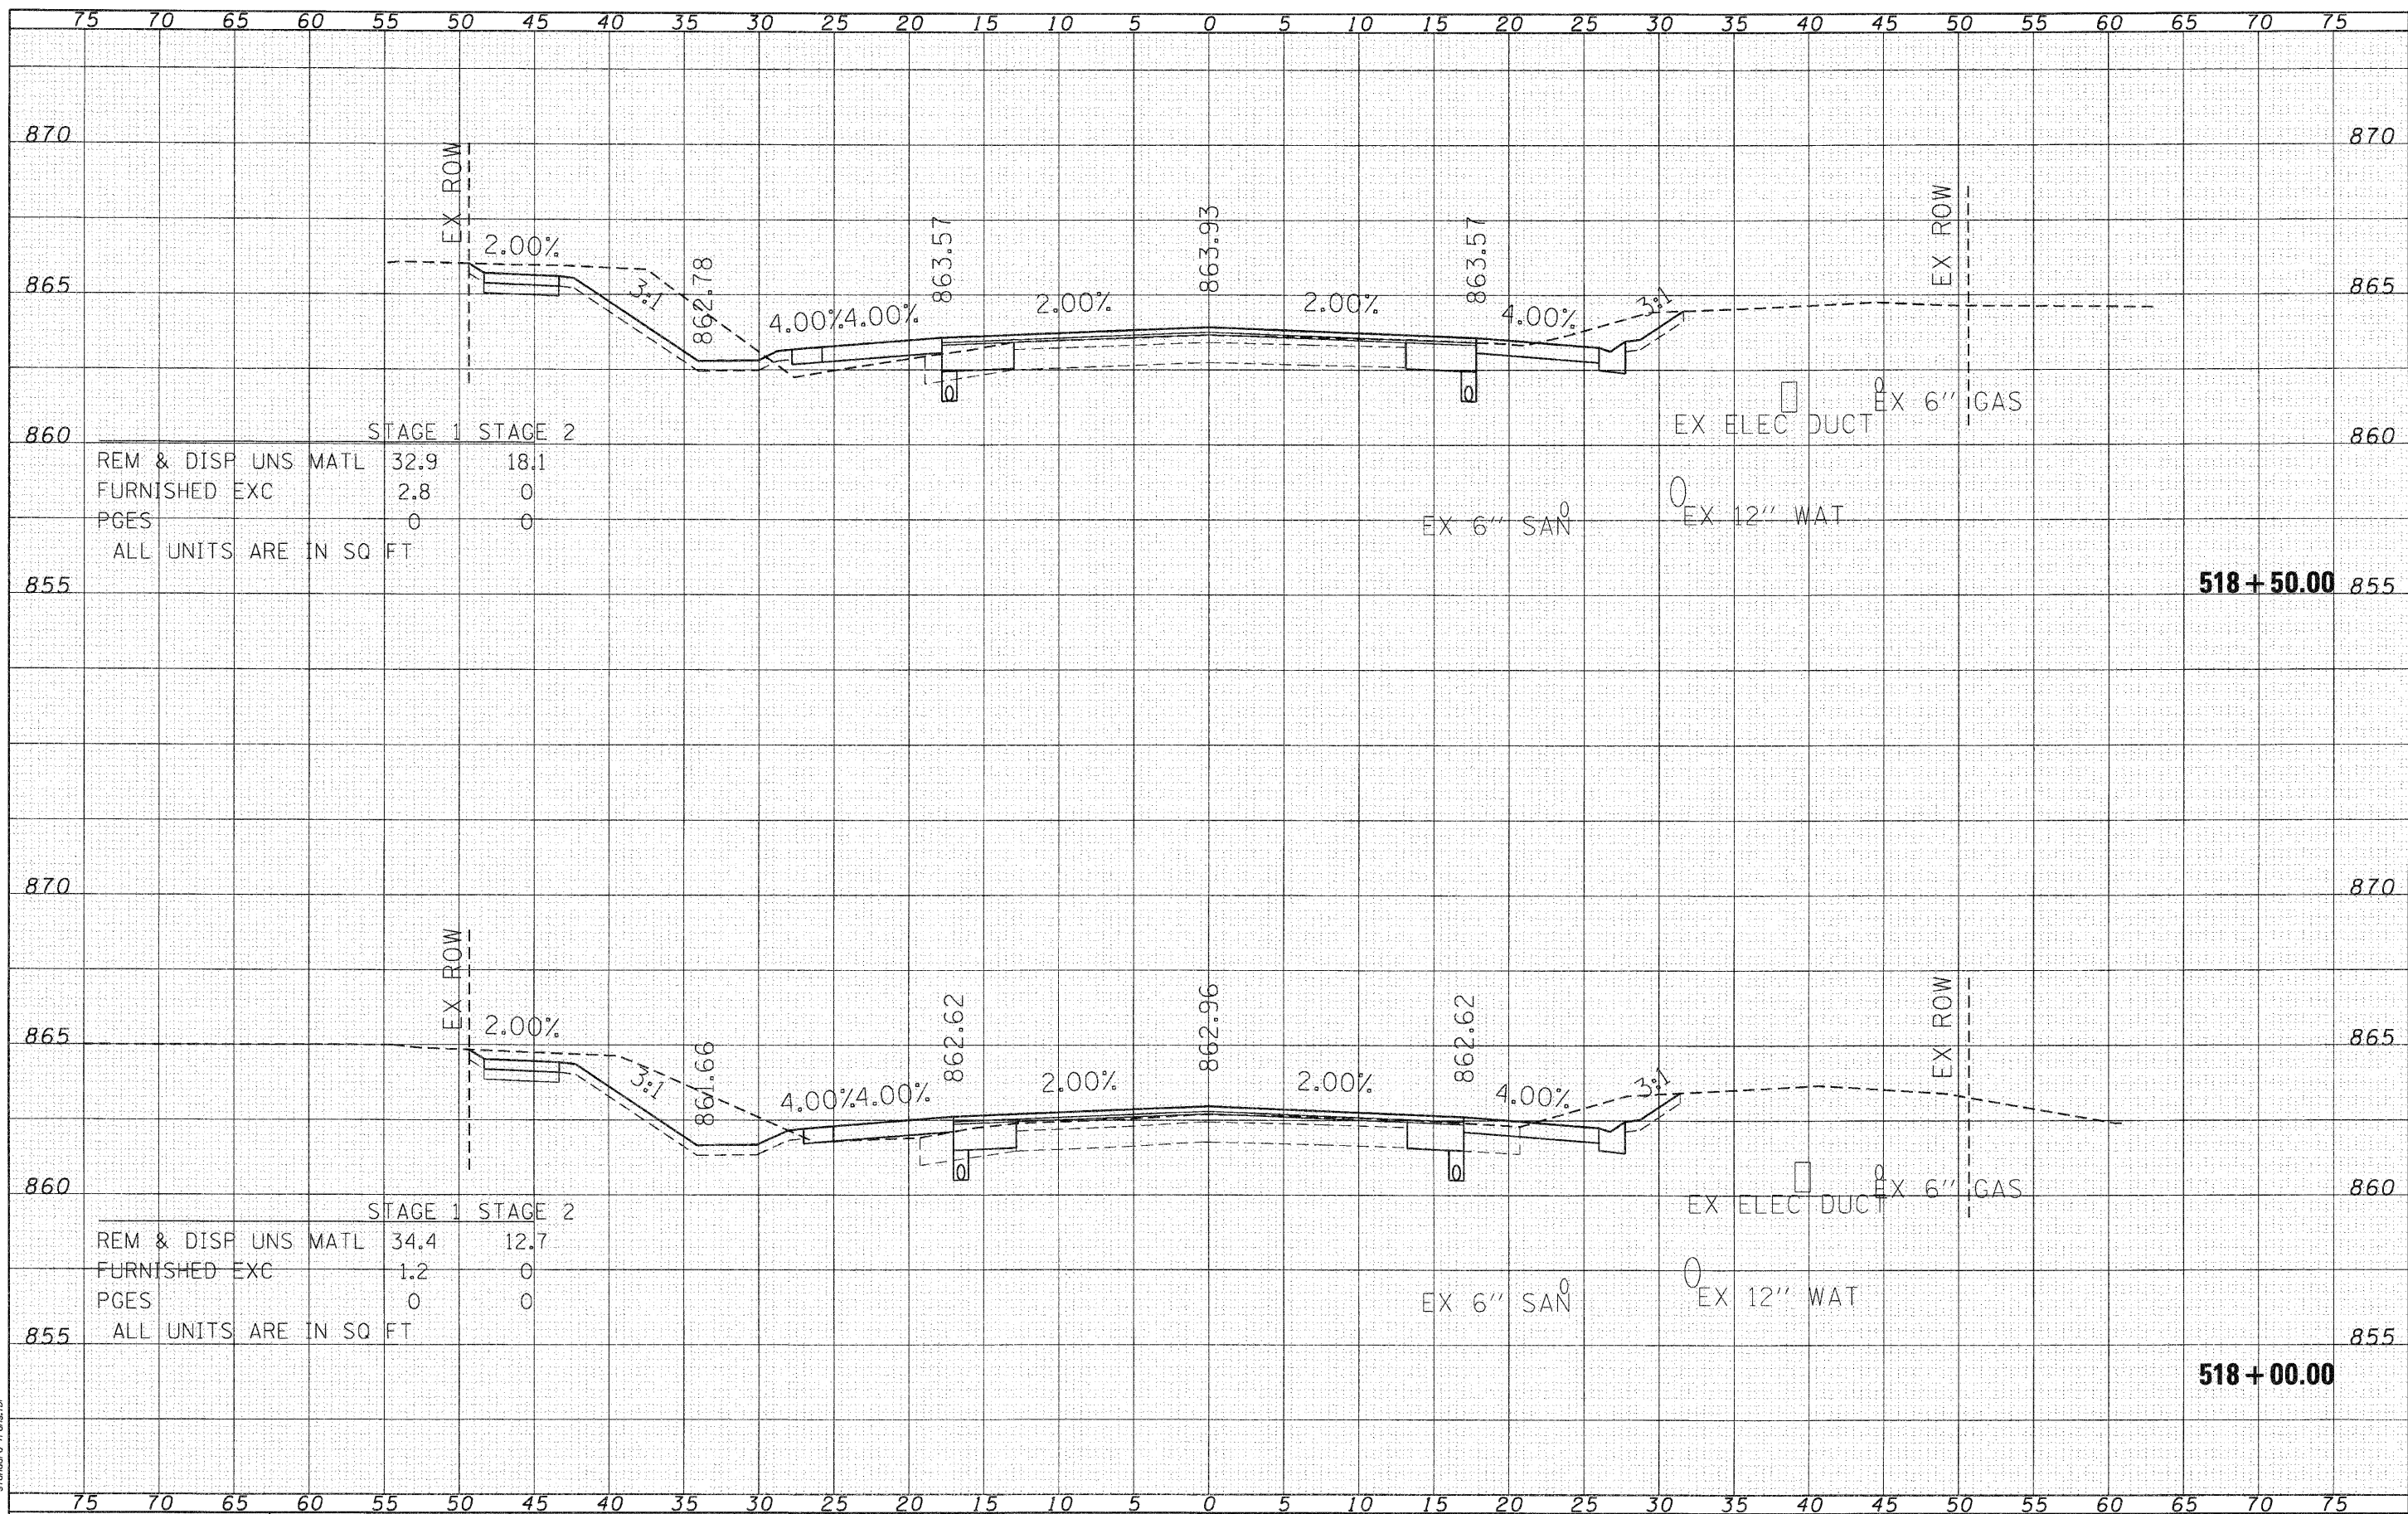

**SEC Group, Inc.**  
 420 N. First Street  
 Maitland, FL 32751  
 407.896.1778

USER NAME =	CHARTKE
DESIGNED -	C. HARTKE
DRAWN -	R. BEST
CHECKED -	T. HAMILTON
DATE -	10/25/10
REVISIONS	

STAGE 1	STAGE 2	
REM & DISP UNS MATL	34.4	12.7
FURNISHED EXC	1.2	0
PGES	0	0
ALL UNITS ARE IN SQ FT		

**VILLAGE OF CARPENTERSVILLE**

**CROSS SECTIONS  
 DUNDEE ROAD (IL ROUTE 68)**

SCALE: 1" = 5' SHEET NO. 7 OF 23 SHEETS STA. 518+00.00 TO STA. 518+50.00

F.A. RTE.	SECTION	COUNTY	TOTAL SHEETS	SHEET NO.
*	06-00074-00-FP	KANE	211	195
* FAU 2414, FAU 1280, FAP 343			CONTRACT NO. 63504	
FED. ROAD DIST. NO.		ILLINOIS FED. AID PROJECT		