


DATE	
BY	
FINISHED	
PLOTTED	
NOTE BOOK	
AREAS CHECKED	
NO.	

DATE	
BY	
ORIGINAL SURVEY	
PLOTTED	
NOTE BOOK	
AREAS CHECKED	
NO.	

SEC GROUP, INC.  
 PROJECT CONTACT: A. JAW  
 DATE PLOTTED: 11/2/2010 10:58:49 AM  
 FILE NAME: 060226-sec-dundee.dgn  
 PLOT DRIVER: pdt.plt  
 PEN TABLE: standard-trans.tbl

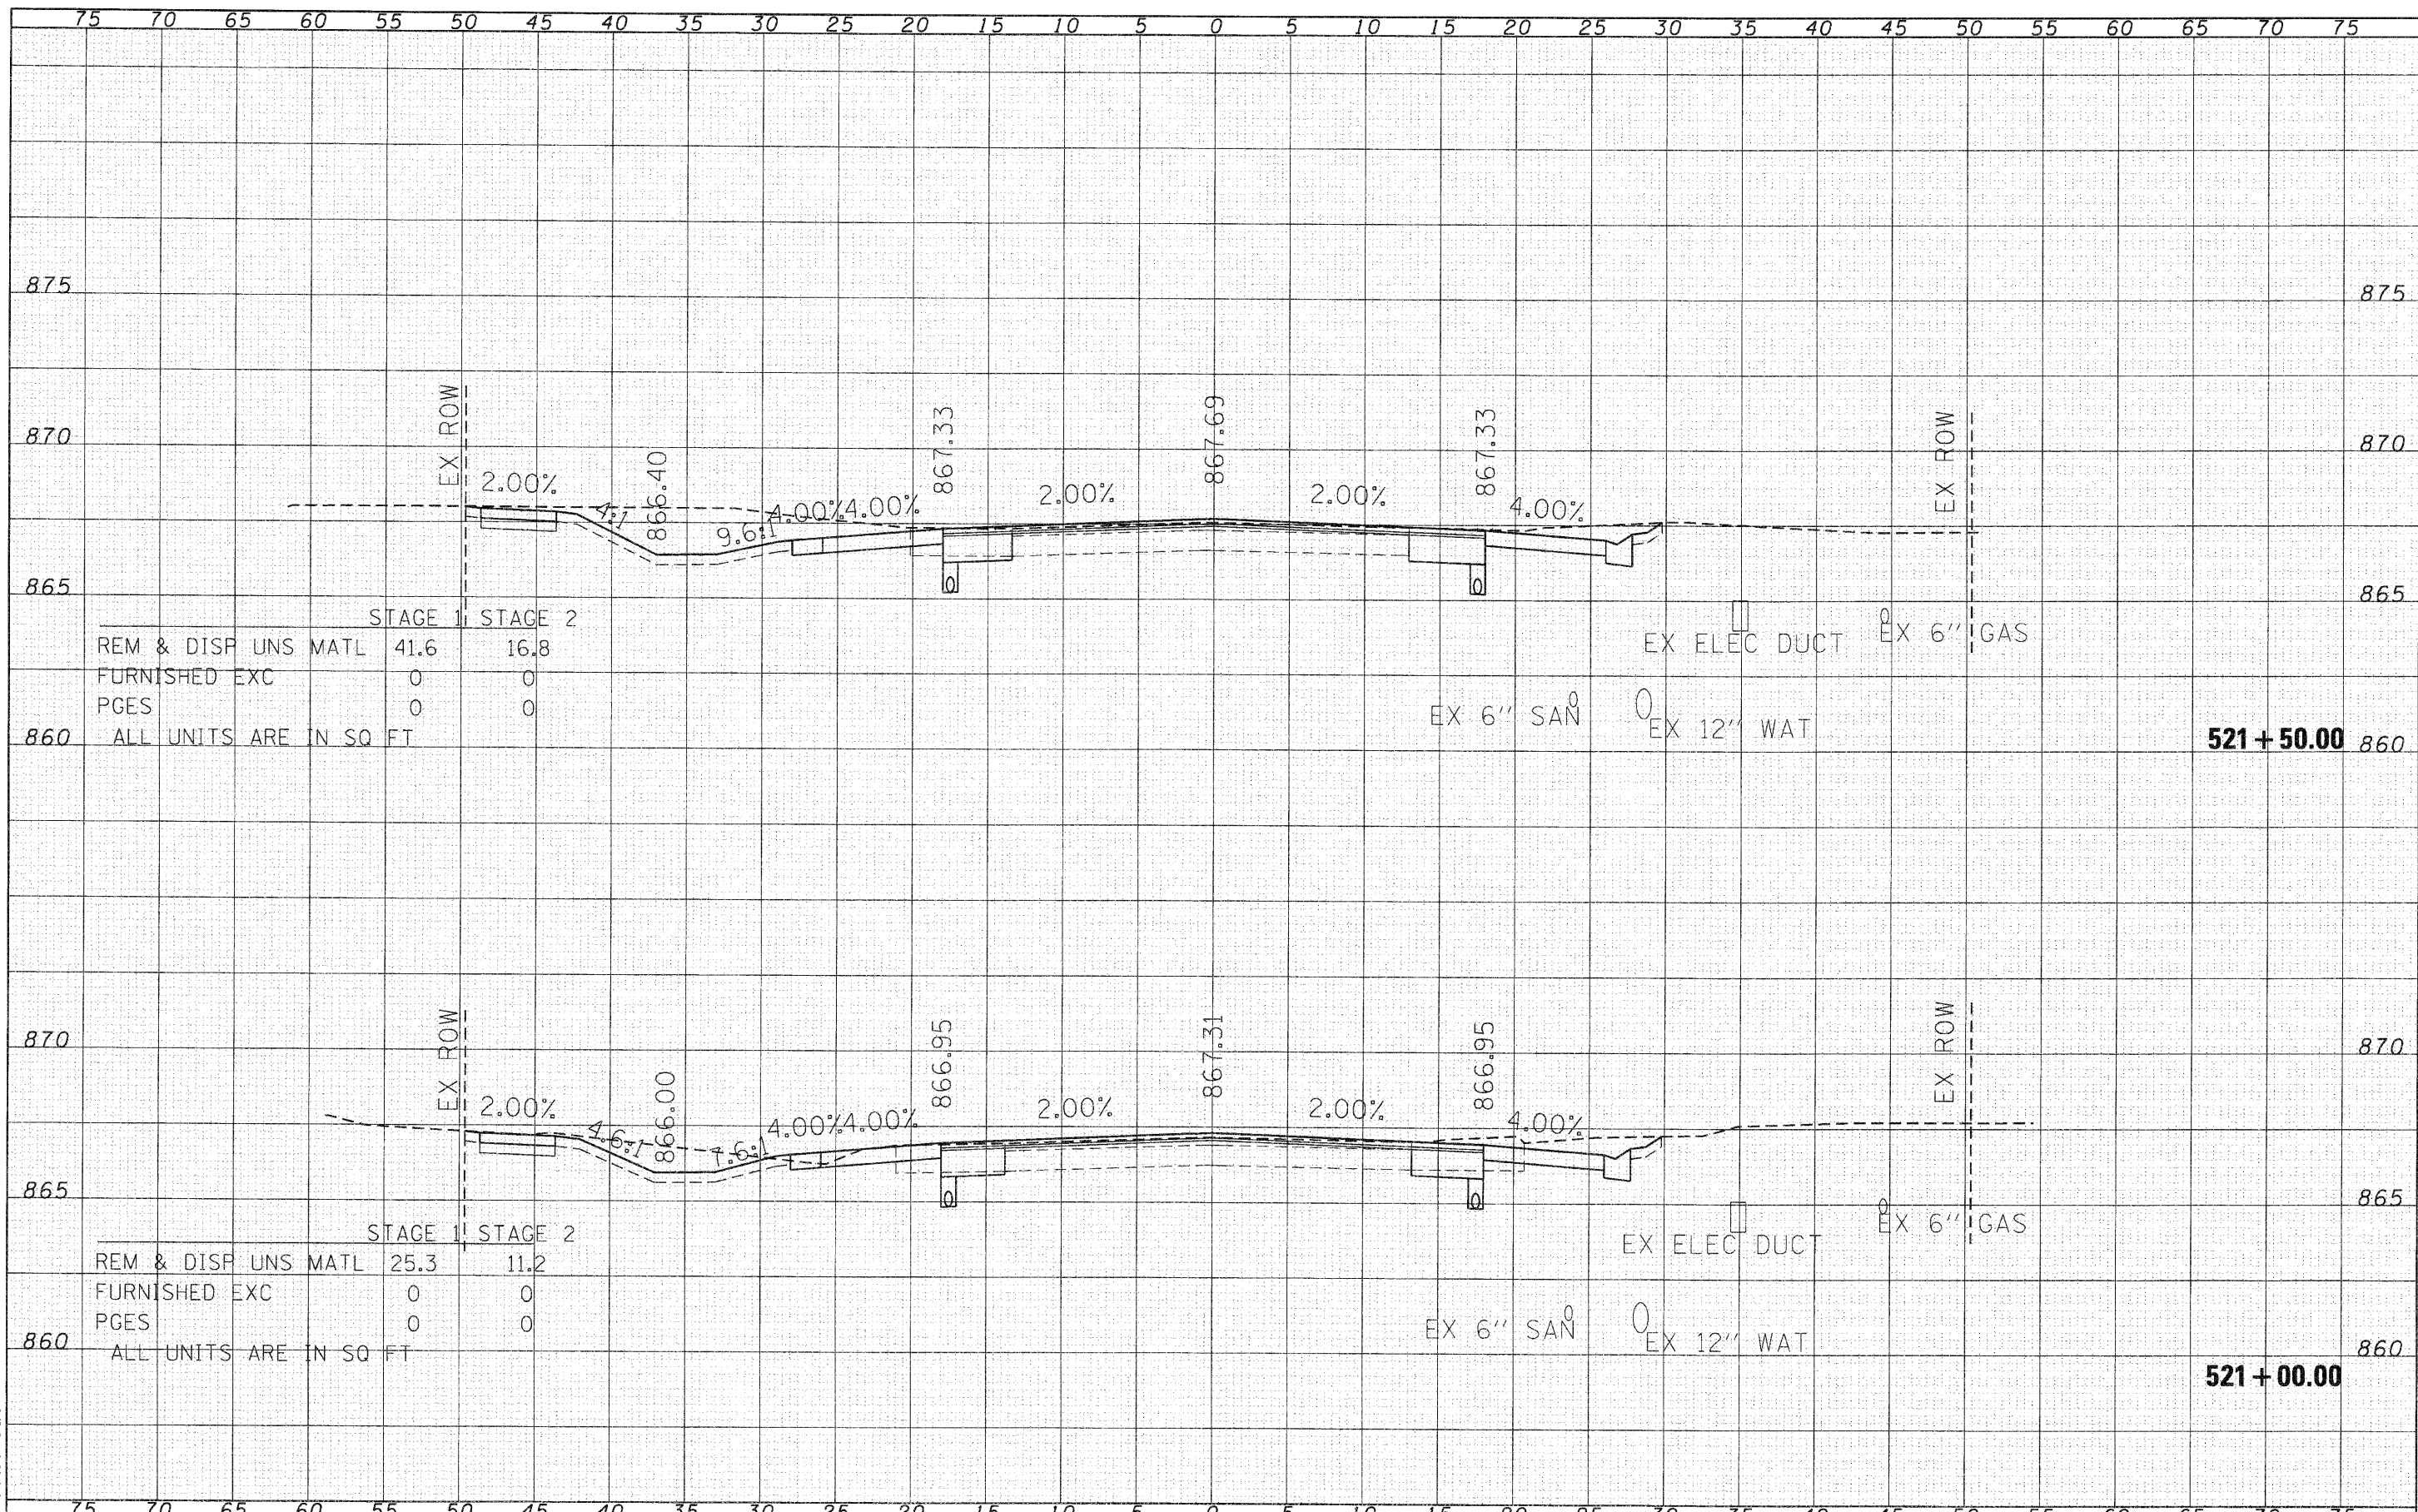

		STAGE 1	STAGE 2
REM & DISP	UNSMATL	41.6	16.8
FURNISHED	EXC	0	0
PGES		0	0
ALL UNITS ARE IN SQ FT			

		STAGE 1	STAGE 2
REM & DISP	UNSMATL	25.3	11.2
FURNISHED	EXC	0	0
PGES		0	0
ALL UNITS ARE IN SQ FT			

**SEC Group, Inc.**  
 420 N. First Street  
 Maitland, FL 32751  
 407-876-1771

USER NAME	- Charlotte
DESIGNED	- C. HARTKE
DRAWN	- R. BEST
CHECKED	- T. HAMILTON
DATE	- 11/25/10
REVISED	-
REVISED	-
REVISED	-
REVISED	-

VILLAGE OF CARPENTERSVILLE

CROSS SECTIONS  
 DUNDEE ROAD (IL ROUTE 68)

SCALE: 1" = 5' SHEET NO. 10 OF 23 SHEETS STA. 521+00.00 TO STA. 521+50.00

F.A. RTE.	SECTION	COUNTY	TOTAL SHEETS	SHEET NO.
	06-00074-00-FP	KANE	211	198
F.A.U. 2414, F.A.U. 1280, F.A.P. 343			CONTRACT NO. 63504	
FED. ROAD DIST. NO. [ILLINOIS] FED. AID PROJECT				