


DATE	
BY	
NO.	
FINAL SURVEY	
NOTE BOOK	
AREAS CHECKED	

DATE	
BY	
NO.	
ORIGINAL SURVEY	
NOTE BOOK	
AREAS CHECKED	

SEC GROUP, INC.
 PROJECT CONTACT: A. JAIN
 VILLAGE OF CARPENTERSVILLE
 060740-xec-060906.dgn
 11/2/2010

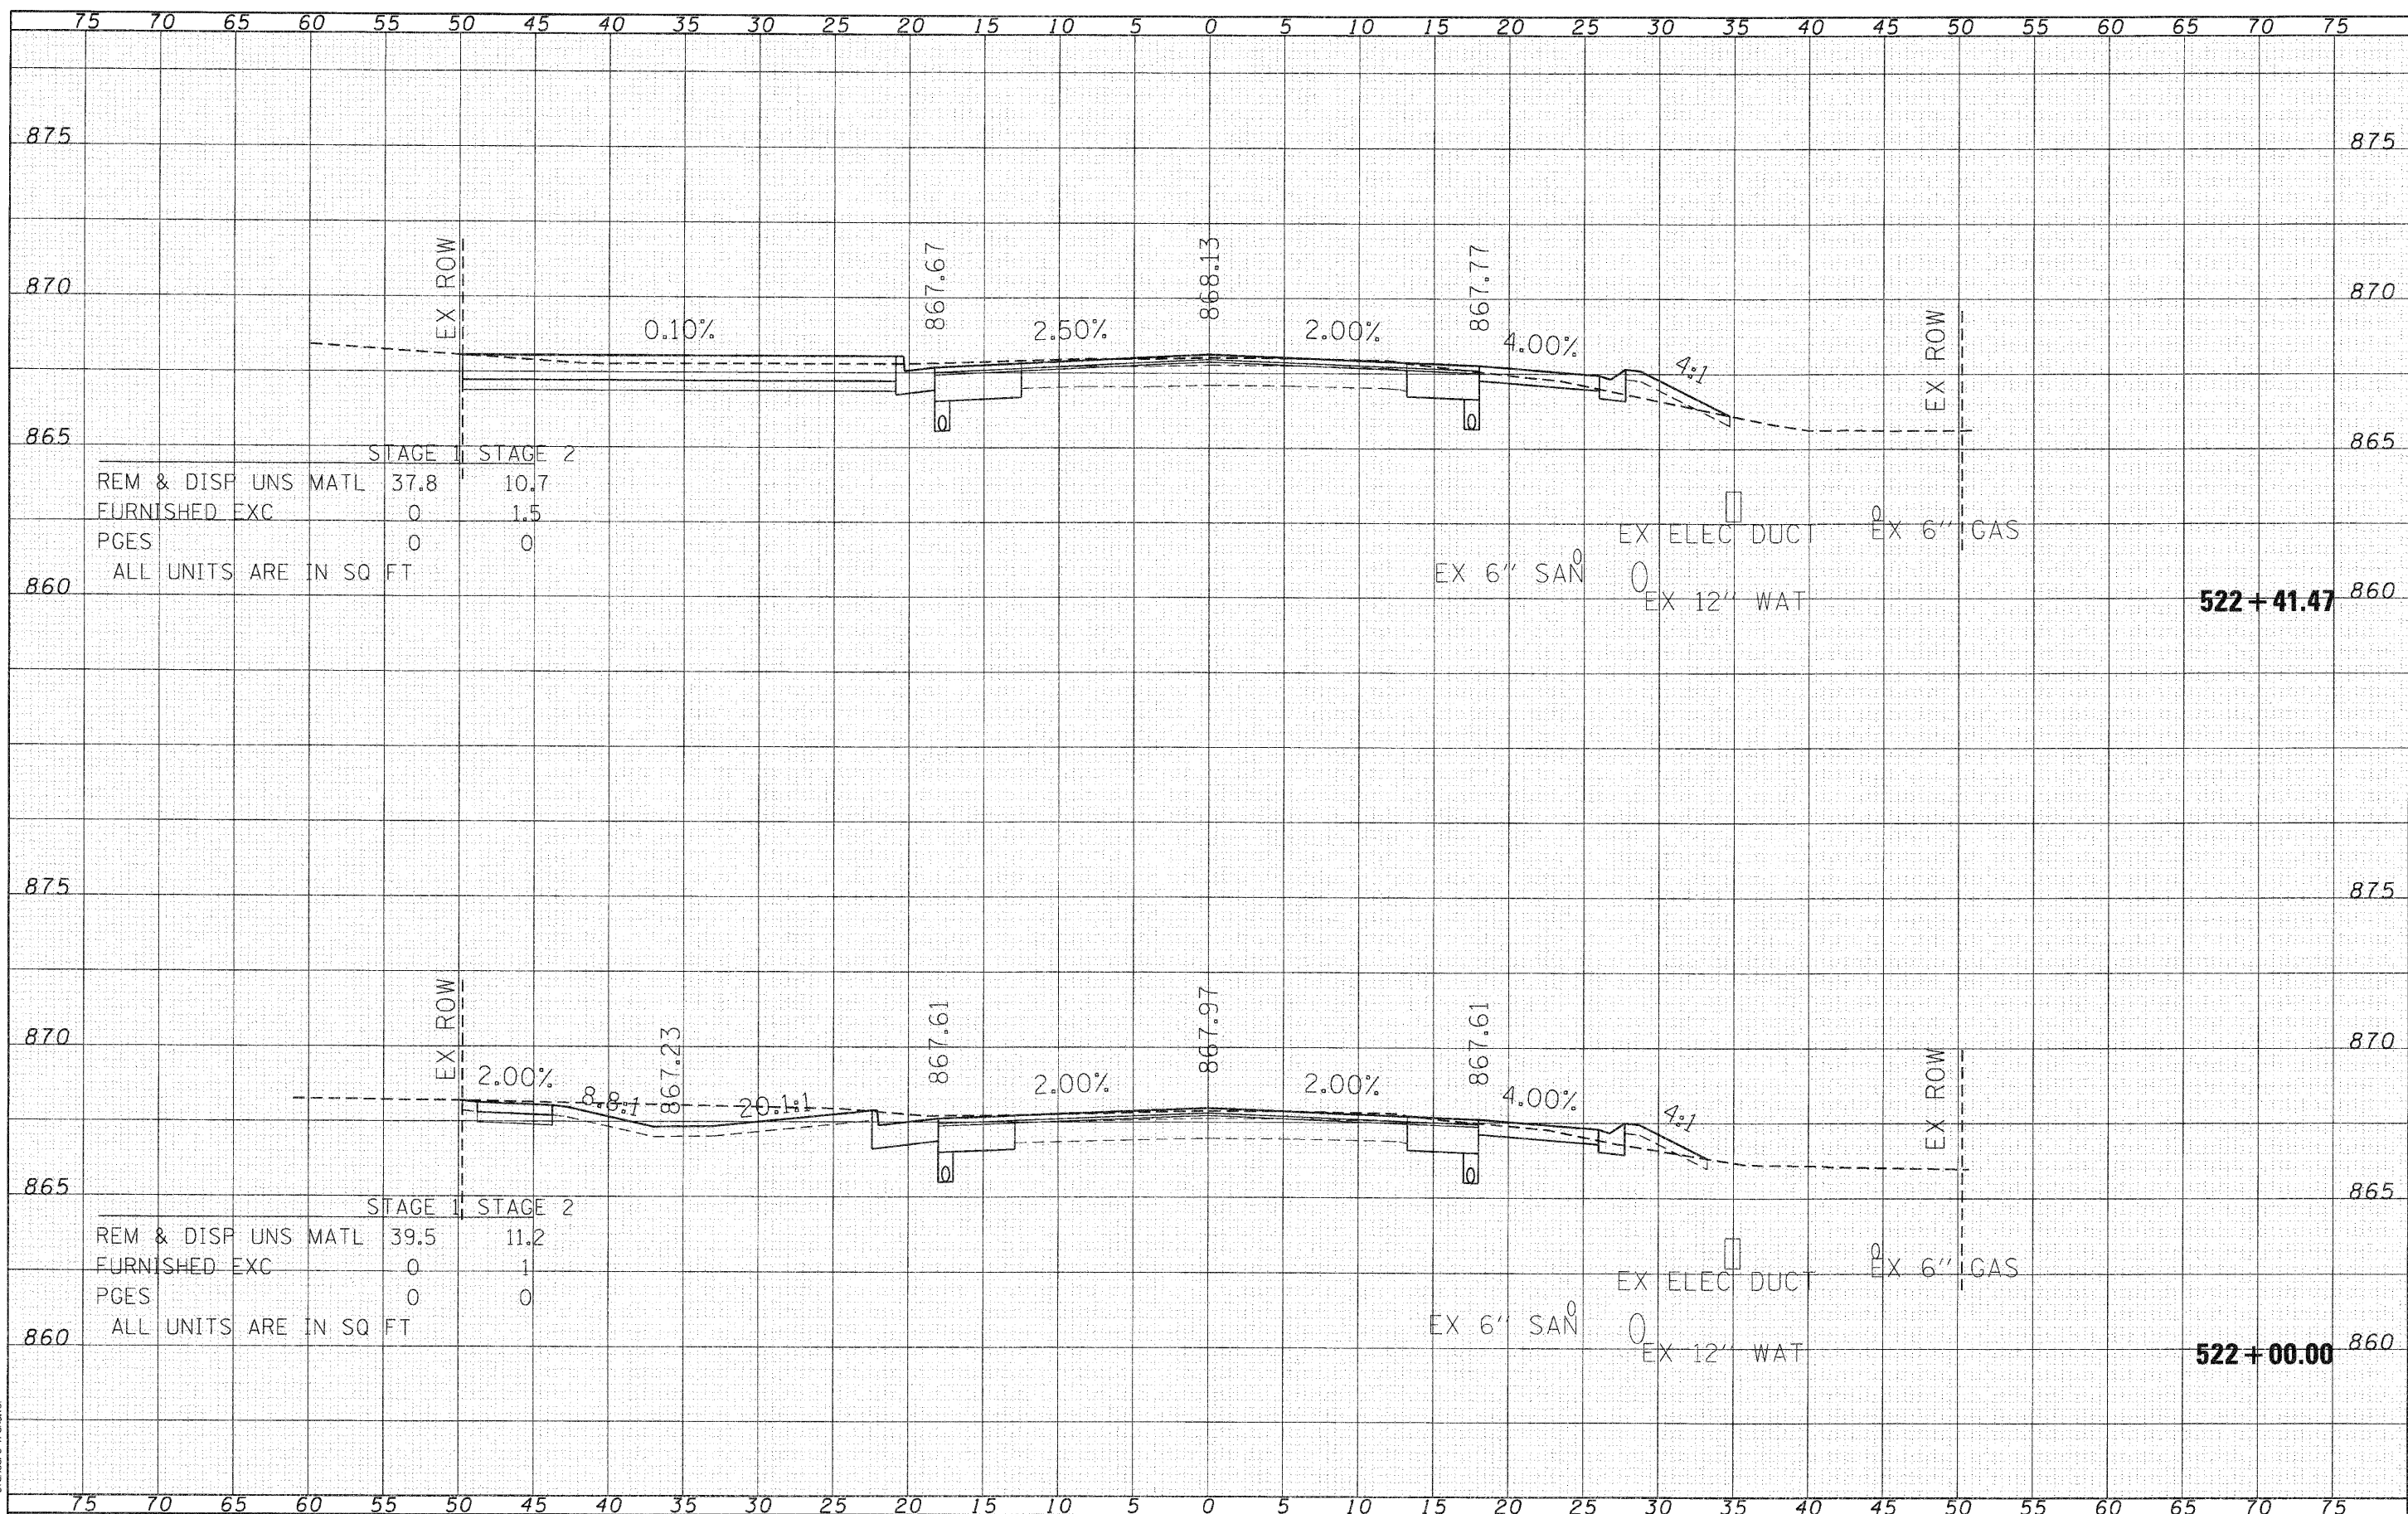

DESIGNED	- C. HARTKE	REVISED	-
DRAWN	- R. BEST	REVISED	-
CHECKED	- T. HAMILTON	REVISED	-
DATE	- 10/25/10	REVISED	-

USER NAME	- CHer-Uke
PLOT SCALE	- 1" = 5'
PLOT DATE	- 11/2/2010

STAGE 1	STAGE 2	
REM & DISP UNS MATL	39.5	11.2
FURNISHED EXC	0	1
PGES	0	0
ALL UNITS ARE IN SQ FT		

VILLAGE OF CARPENTERSVILLE

CROSS SECTIONS
 DUNDEE ROAD (IL ROUTE 68)

SCALE: 1" = 5' SHEET NO. 11 OF 23 SHEETS STA. 522+00.00 TO STA. 522+41.47

F.A. RTE.	SECTION	COUNTY	TOTAL SHEETS	SHEET NO.
•	06-00074-00-FP	KANE	211	199
FAU 2414, FAU 1280, FAP 343			CONTRACT NO. 63504	
FED. ROAD DIST. NO. [ILLINOIS] FED. AID PROJECT				