


DATE	
BY	
FINAL SURVEY	
FLIPPED	
TEMPLATE	
NOTE BOOK	
AREAS CHECKED	

DATE	
BY	
ORIGINAL SURVEY	
FLIPPED	
TEMPLATE	
NOTE BOOK	
AREAS CHECKED	

SEC GROUP, INC.
 PROJECT CONTACT: A. JAIN
 VILLAGE OF CARPENTERSVILLE
 CLIENT: VILLAGE OF CARPENTERSVILLE
 FILE NAME: 06-00074-00-FP
 PLOT DRIVER: default: sec-survey.dgn
 PEN TABLE: standard-trans.tbl

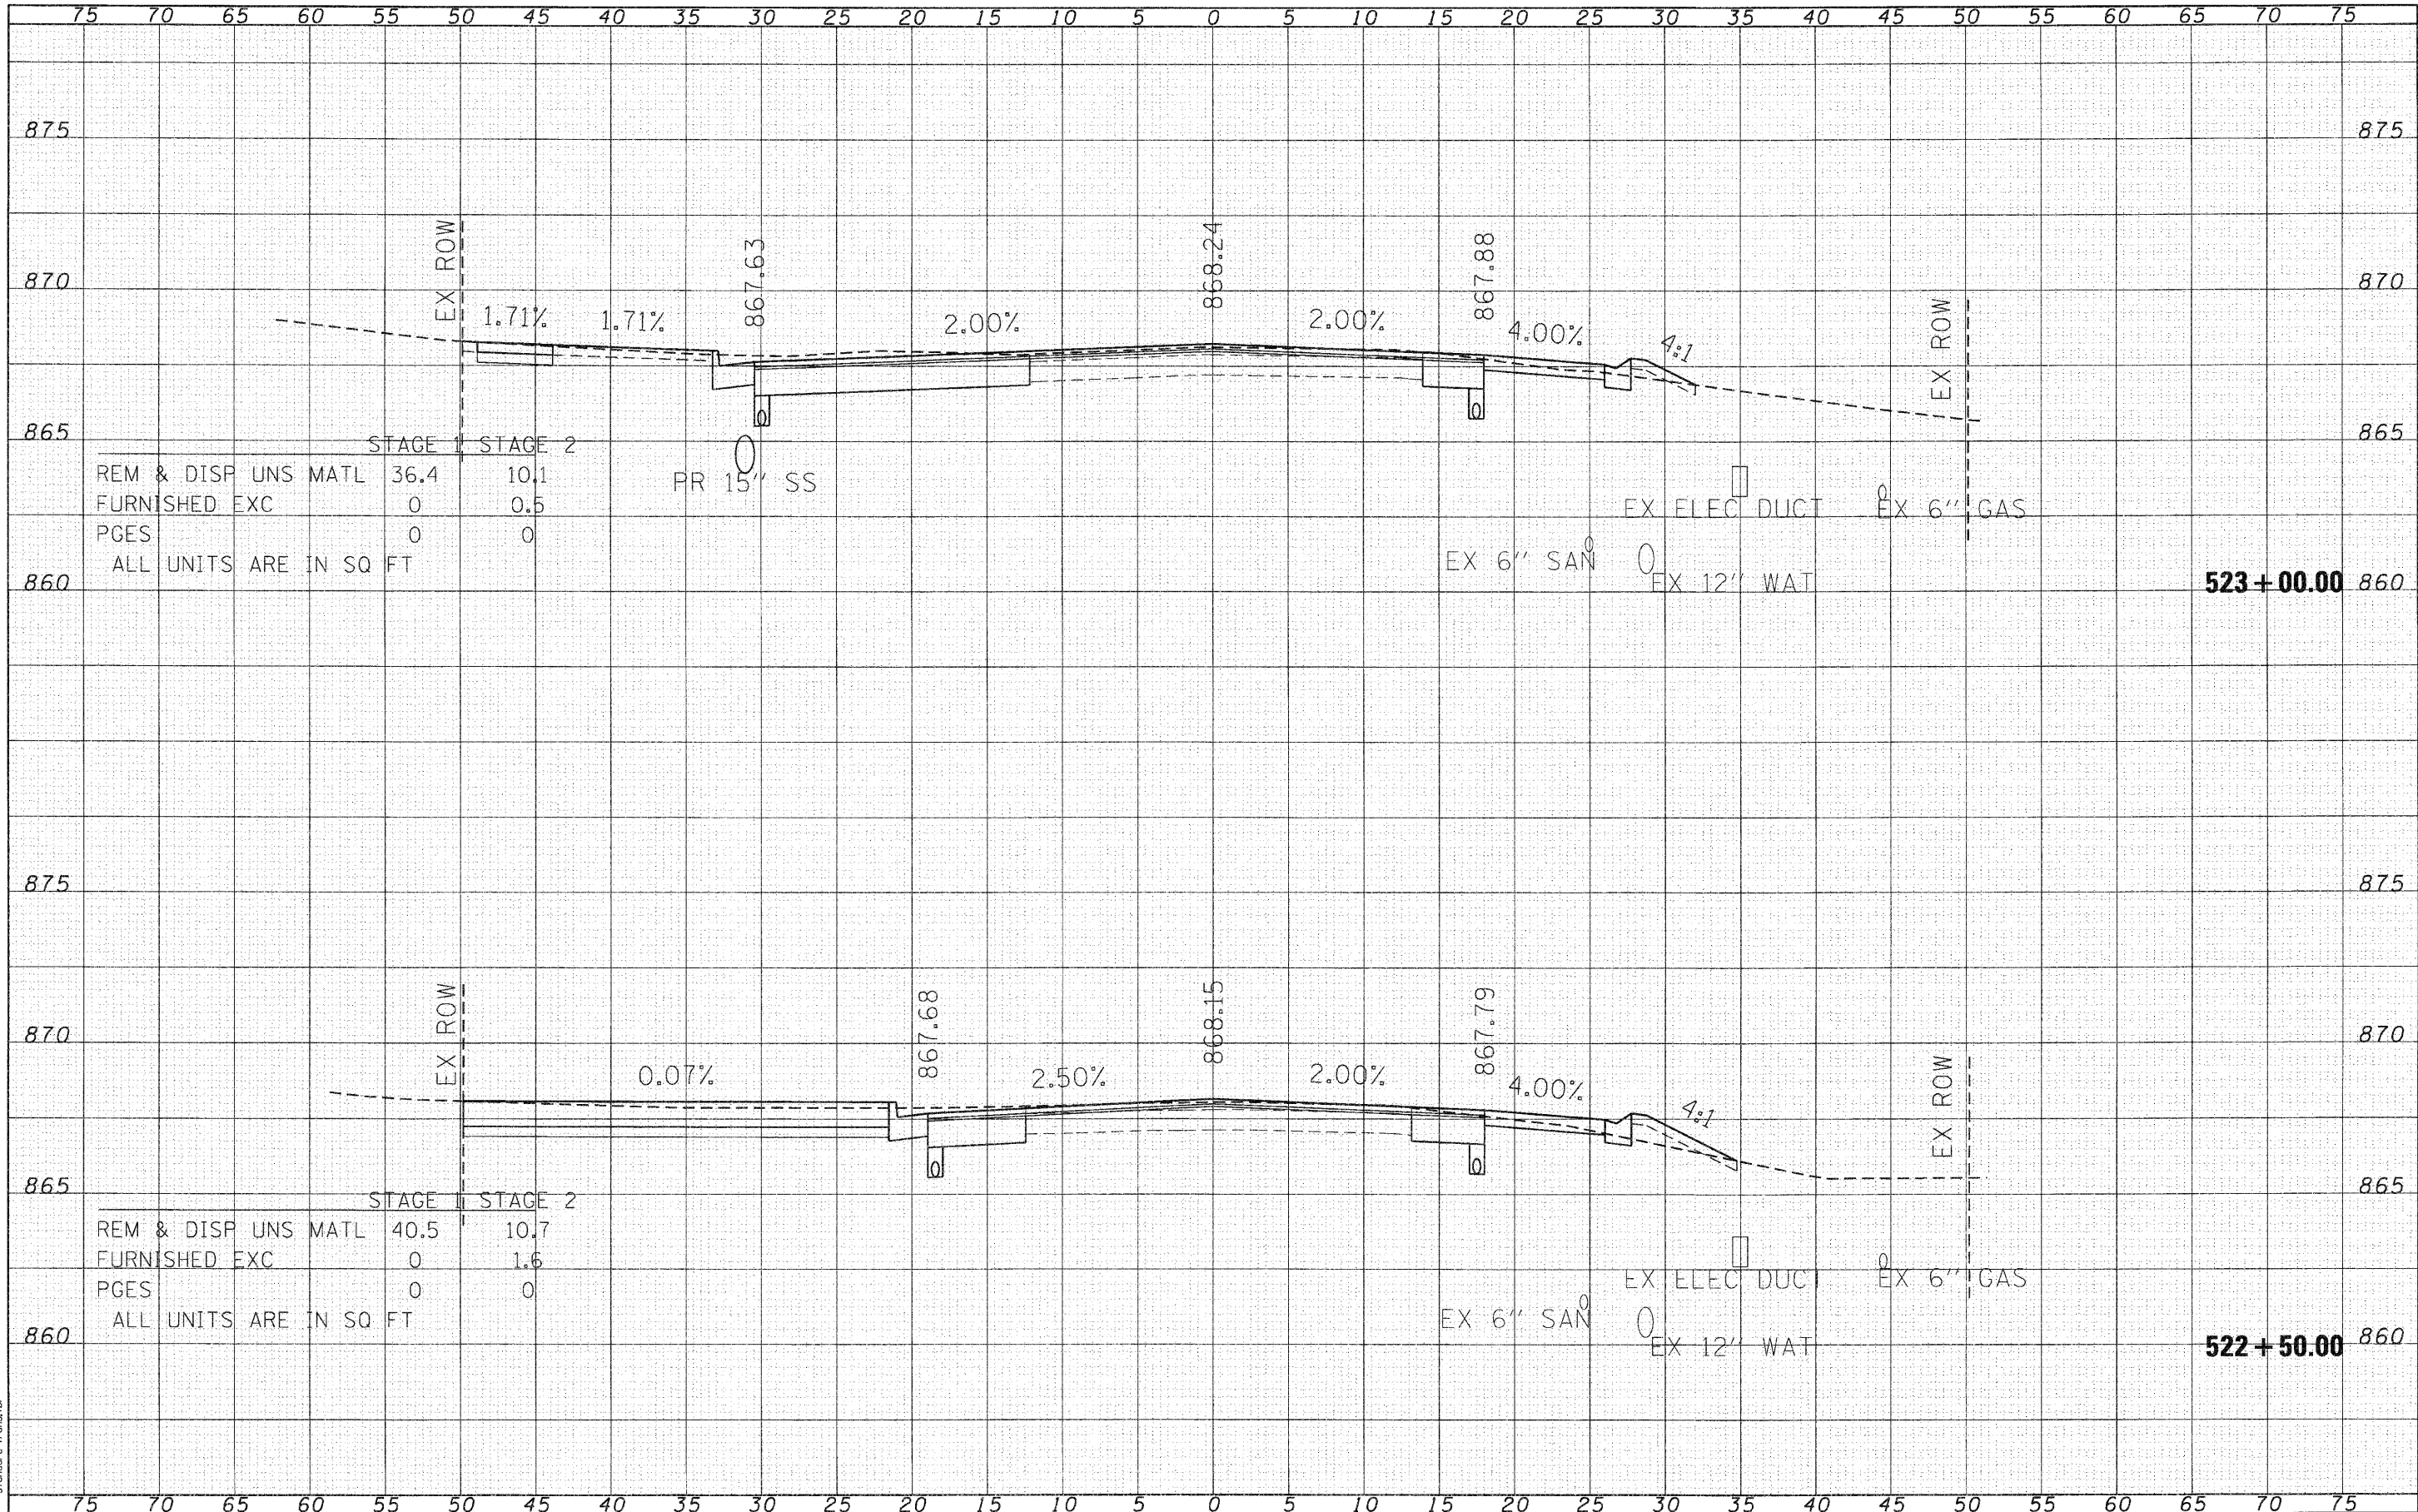

STAGE 1	STAGE 2	
REM & DISP UNS MATL	36.4	10.1
FURNISHED EXC	0	0.5
PGES	0	0
ALL UNITS ARE IN SQ FT		

STAGE 1	STAGE 2	
REM & DISP UNS MATL	40.5	10.7
FURNISHED EXC	0	1.6
PGES	0	0
ALL UNITS ARE IN SQ FT		

DESIGNED	- C. HARTKE	REVISED	-
DRAWN	- R. BEST	REVISED	-
CHECKED	- T. HAMILTON	REVISED	-
DATE	- 10/25/10	REVISED	-

USER NAME = CHa-uk
 PLOT SCALE = 1" = 5'
 PLOT DATE = 11/2/2010

VILLAGE OF CARPENTERSVILLE

CROSS SECTIONS
 DUNDEE ROAD (IL ROUTE 68)

SCALE: 1" = 5' SHEET NO. 12 OF 23 SHEETS STA. 522+50.00 TO STA. 523+00.00

F.A. RTE.	SECTION	COUNTY	TOTAL SHEETS	SHEET NO.
*	06-00074-00-FP	KANE	211	200
* FAU 2414, FAU 1280, FAP 343			CONTRACT NO. 63504	
FED. ROAD DIST. NO. ILLINOIS FED. AID PROJECT				