


DATE	
BY	
FINISHED	
DATE	
BY	
NO.	

DATE	
BY	
FINISHED	
DATE	
BY	
NO.	

SEC GROUP, INC.  
 PROJECT CONTACT: A. JAW  
 VILLAGE OF CARPENTERSVILLE  
 CLIENT: PLOTTED  
 FILE NAME: 060202-xcc-dundee.dgn  
 PLOT DRIVER: pdfplot  
 PEN TABLE: standard-trans.tbl

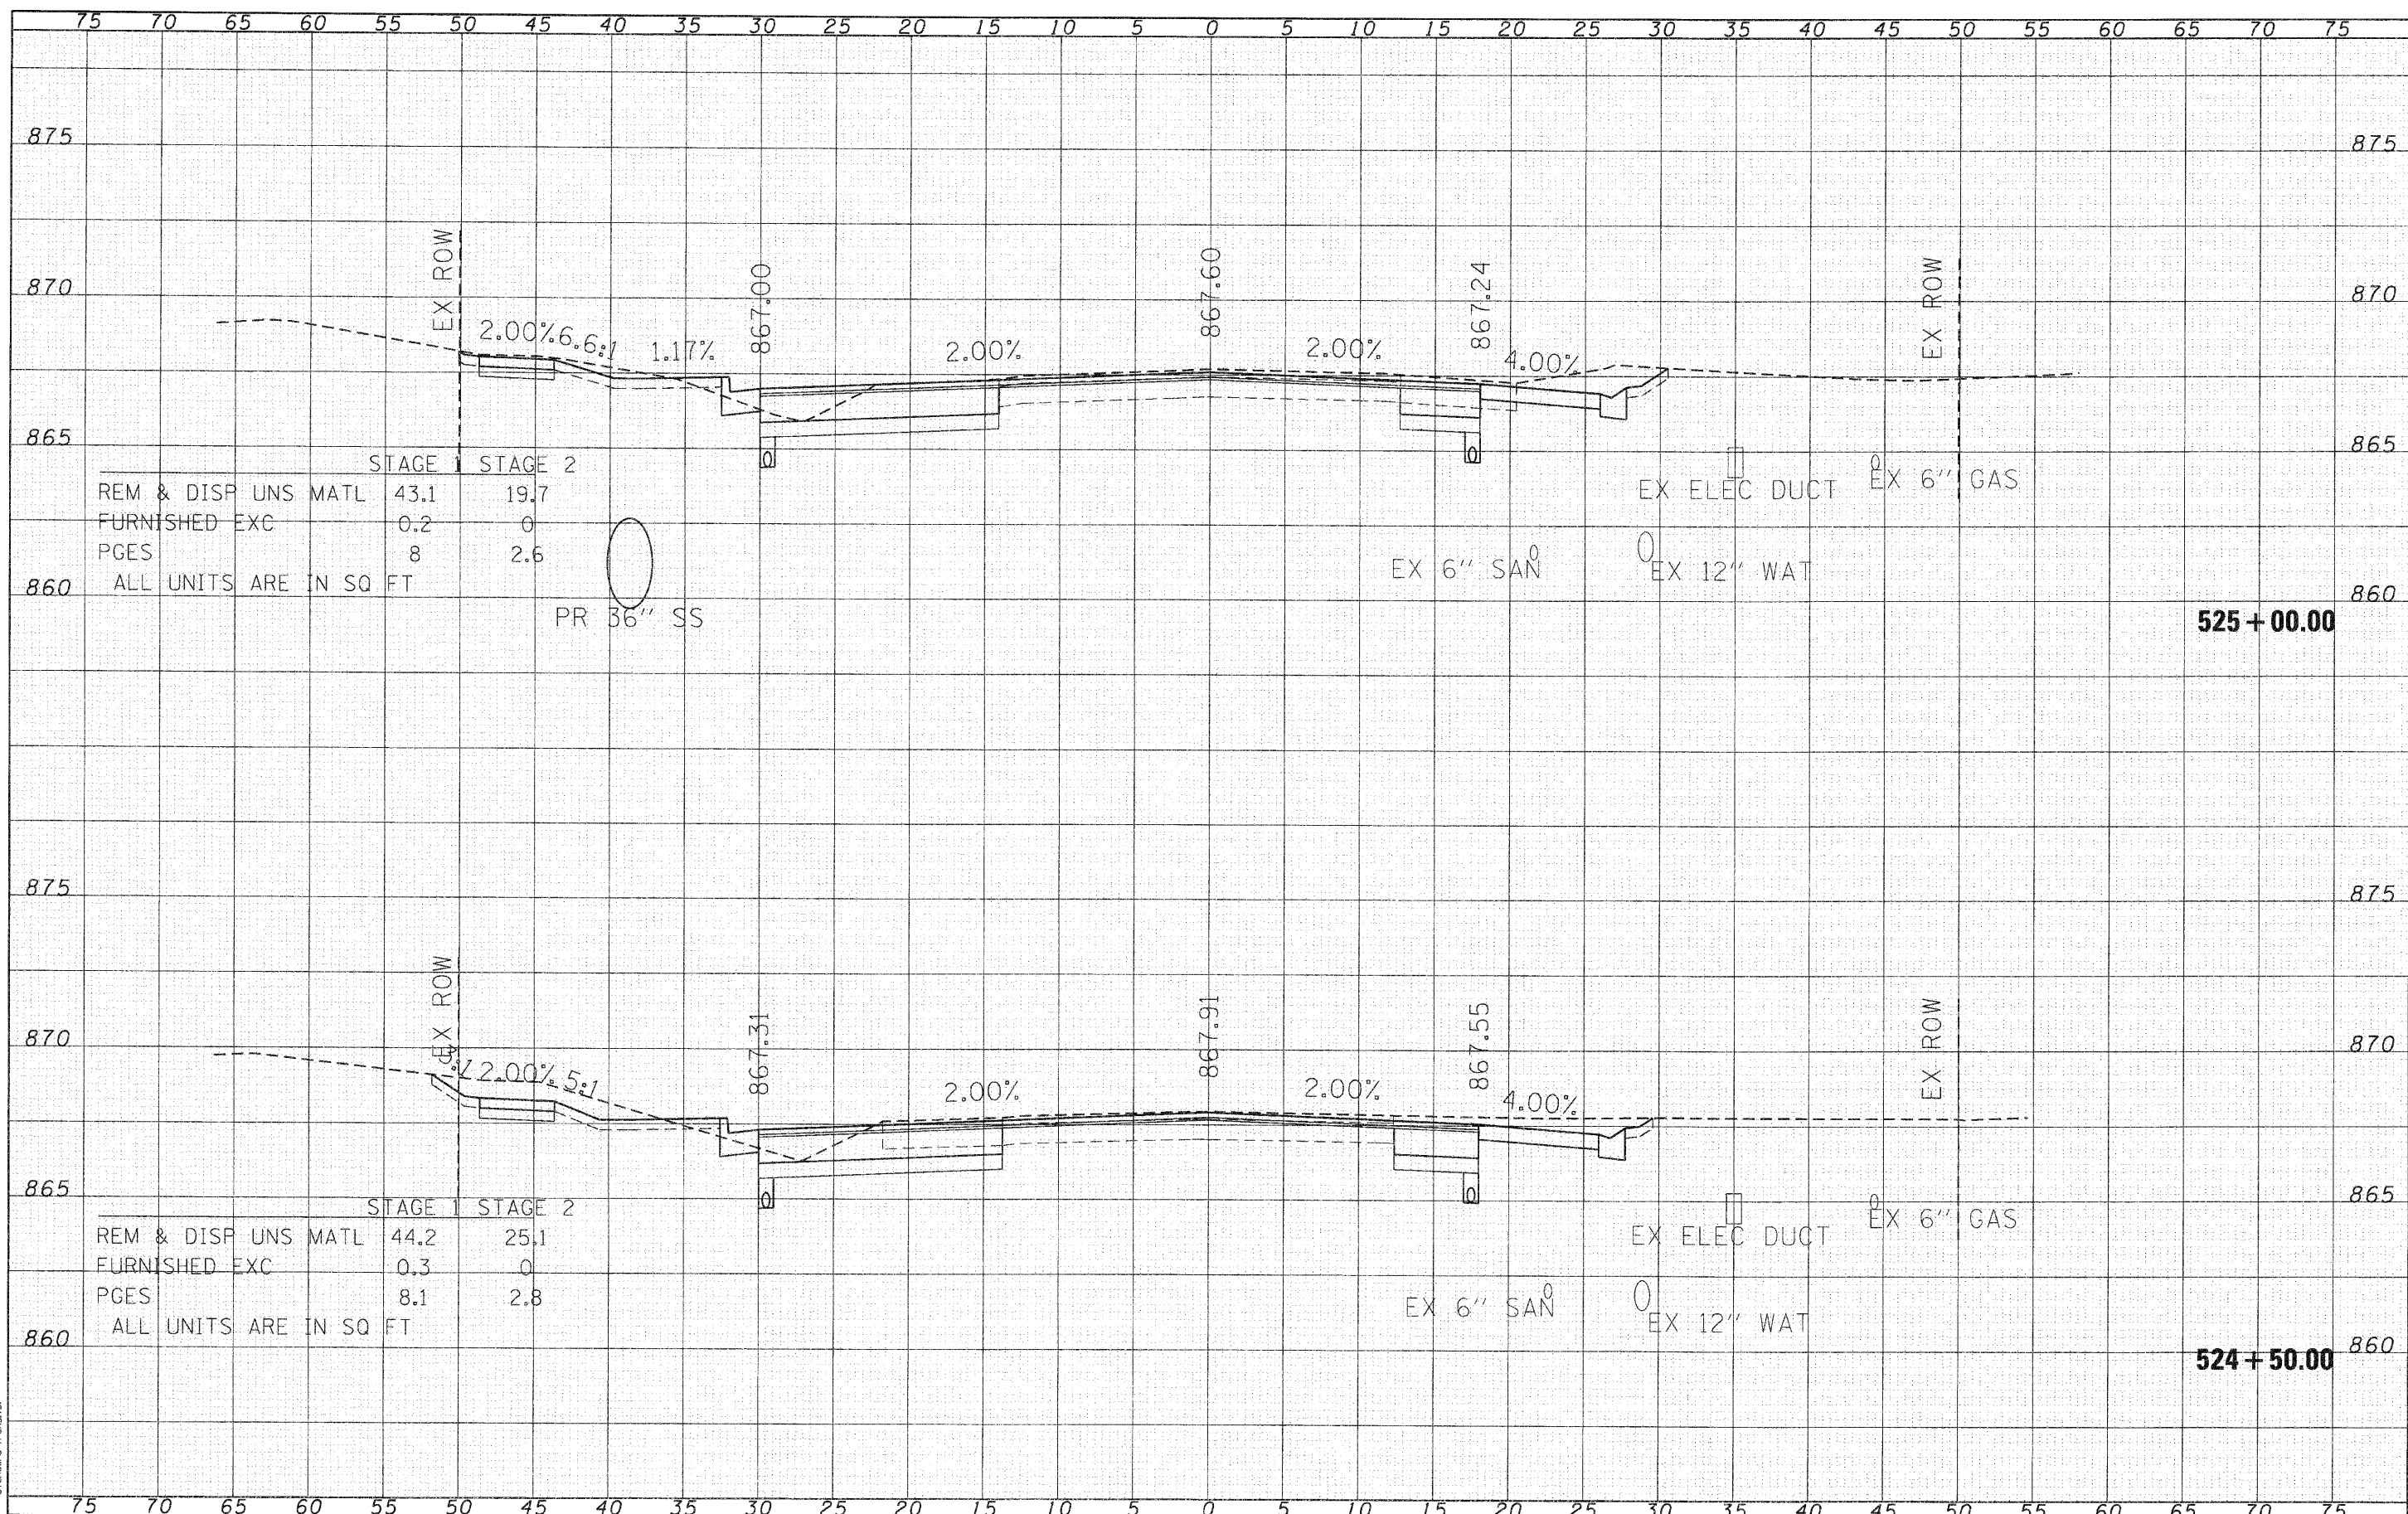

STAGE 1		STAGE 2	
REM & DISP	43.1	19.7	
UNSMATL			
FURNISHED EXC	0.2	0	
PGES	8	2.6	

ALL UNITS ARE IN SQ FT

STAGE 1		STAGE 2	
REM & DISP	44.2	25.1	
UNSMATL			
FURNISHED EXC	0.3	0	
PGES	8.1	2.8	

ALL UNITS ARE IN SQ FT

**SEC Group, Inc.**  
 An American Company  
 420 N. First Street  
 Madison, IL 62201-2138  
 P: 618.352.1771 F: 618.352.1781  
 www.secgroupinc.com

USER NAME =	Chor-the
DESIGNED -	C. HARTKE
REVISIONS	
DRAWN -	R. BEST
REVISIONS	
CHECKED -	T. HAMILTON
REVISIONS	
DATE -	10/25/10
REVISIONS	

**VILLAGE OF CARPENTERSVILLE**

SCALE: 1" = 5'	SHEET NO. 14 OF 23 SHEETS	STA. 524+50.00 TO STA. 525+00.00
----------------	---------------------------	----------------------------------

F.A. RTE.	SECTION	COUNTY	TOTAL SHEETS	SHEET NO.
•	06-00074-00-FP	KANE	211	202
FED. ROAD DIST. NO. [ILLINOIS] FED. AID PROJECT			CONTRACT NO. 63504	