


DATE	
BY	
FINL SURVEY	SURVEYED
NOTE BOOK	PLOTTED
NO.	AREAS CHECKED

DATE	
BY	
ORIGINAL SURVEY	SURVEYED
NOTE BOOK	PLOTTED
NO.	AREAS CHECKED

COMPANY NAME: SEC GROUP, INC.
 PROJECT CONTACT: A. JAIN
 CLIENT: VILLAGE OF CARPENTERSVILLE
 FILE NAME: 060260-00-000000-000000.dgn
 PLOT DRIVER: pldrvr1
 PEN TABLE: ptable1

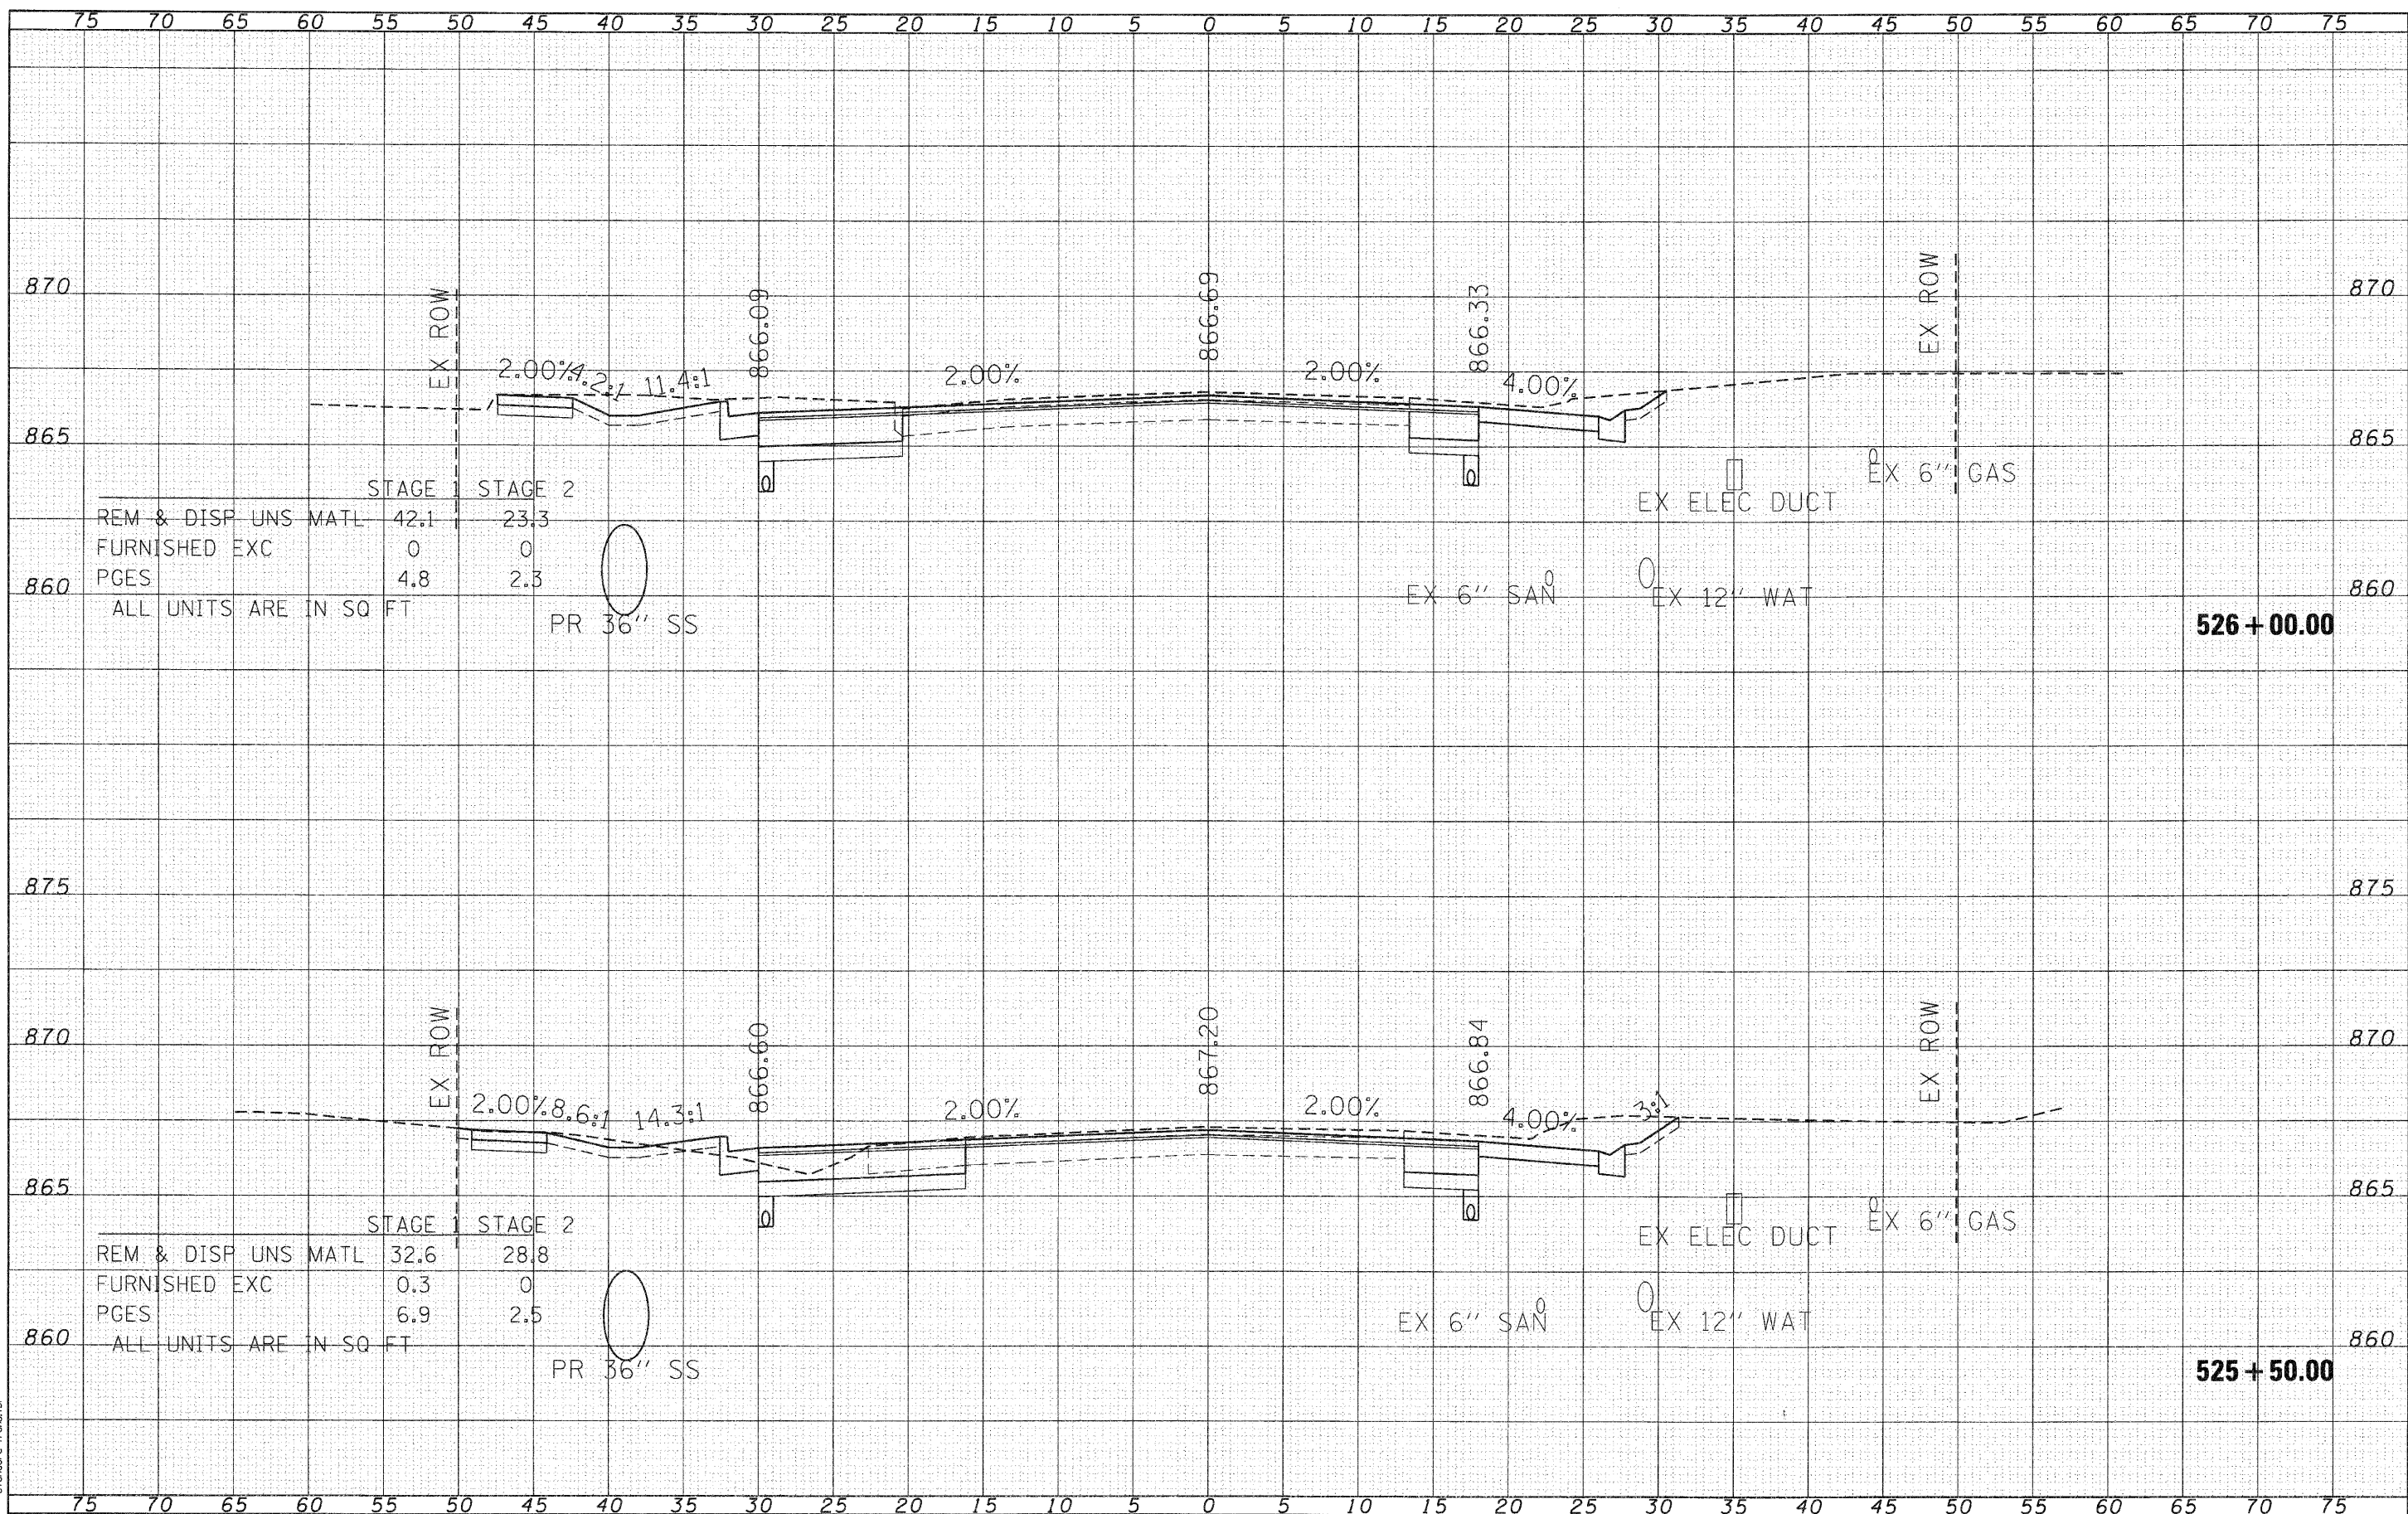

SEC Group, Inc.
 420 N. First Street
 Maitland, FL 32751
 407.885.1779 • 1.813.365.1781
 www.secgroupinc.com

USER NAME =	CHARTKE
DESIGNED -	C. HARTKE
DRAWN -	R. BEST
CHECKED -	T. HAMILTON
DATE -	10/25/10
REVISIONS	
REVISED -	
REVISED -	
REVISED -	
REVISED -	

VILLAGE OF CARPENTERSVILLE

CROSS SECTIONS	
DUNDEE ROAD (IL ROUTE 68)	
SCALE: 1" = 5'	SHEET NO. 15 OF 23 SHEETS
STA. 525+50.00 TO STA. 526+00.00	

F.A. RTE.	SECTION	COUNTY	TOTAL SHEETS	SHEET NO.
•	06-00074-00-FP	KANE	211	203
• FAU 2414, FAU 1280, FAP 343		CONTRACT NO. 63504		
FED. ROAD DIST. NO.		ILLINOIS FED. AID PROJECT		