


DATE	
BY	
SURVEYED	
PLOTTED	
TEMPLATE	
NOTE BOOK	
AREAS CHECKED	
NO.	

DATE	
BY	
ORIGINAL SURVEY	
NOTE BOOK	
AREAS CHECKED	
NO.	

SEC GROUP, INC.  
 PROJECT CONTACT: J. WAIN  
 VILLAGE OF CARPENTERSVILLE  
 DATE PLOTTED: 11/25/10 12:53:01 PM  
 PLOT DRIVER: sec\_group\jwain  
 PEN TABLE: g:\font\dr-frans.tbl

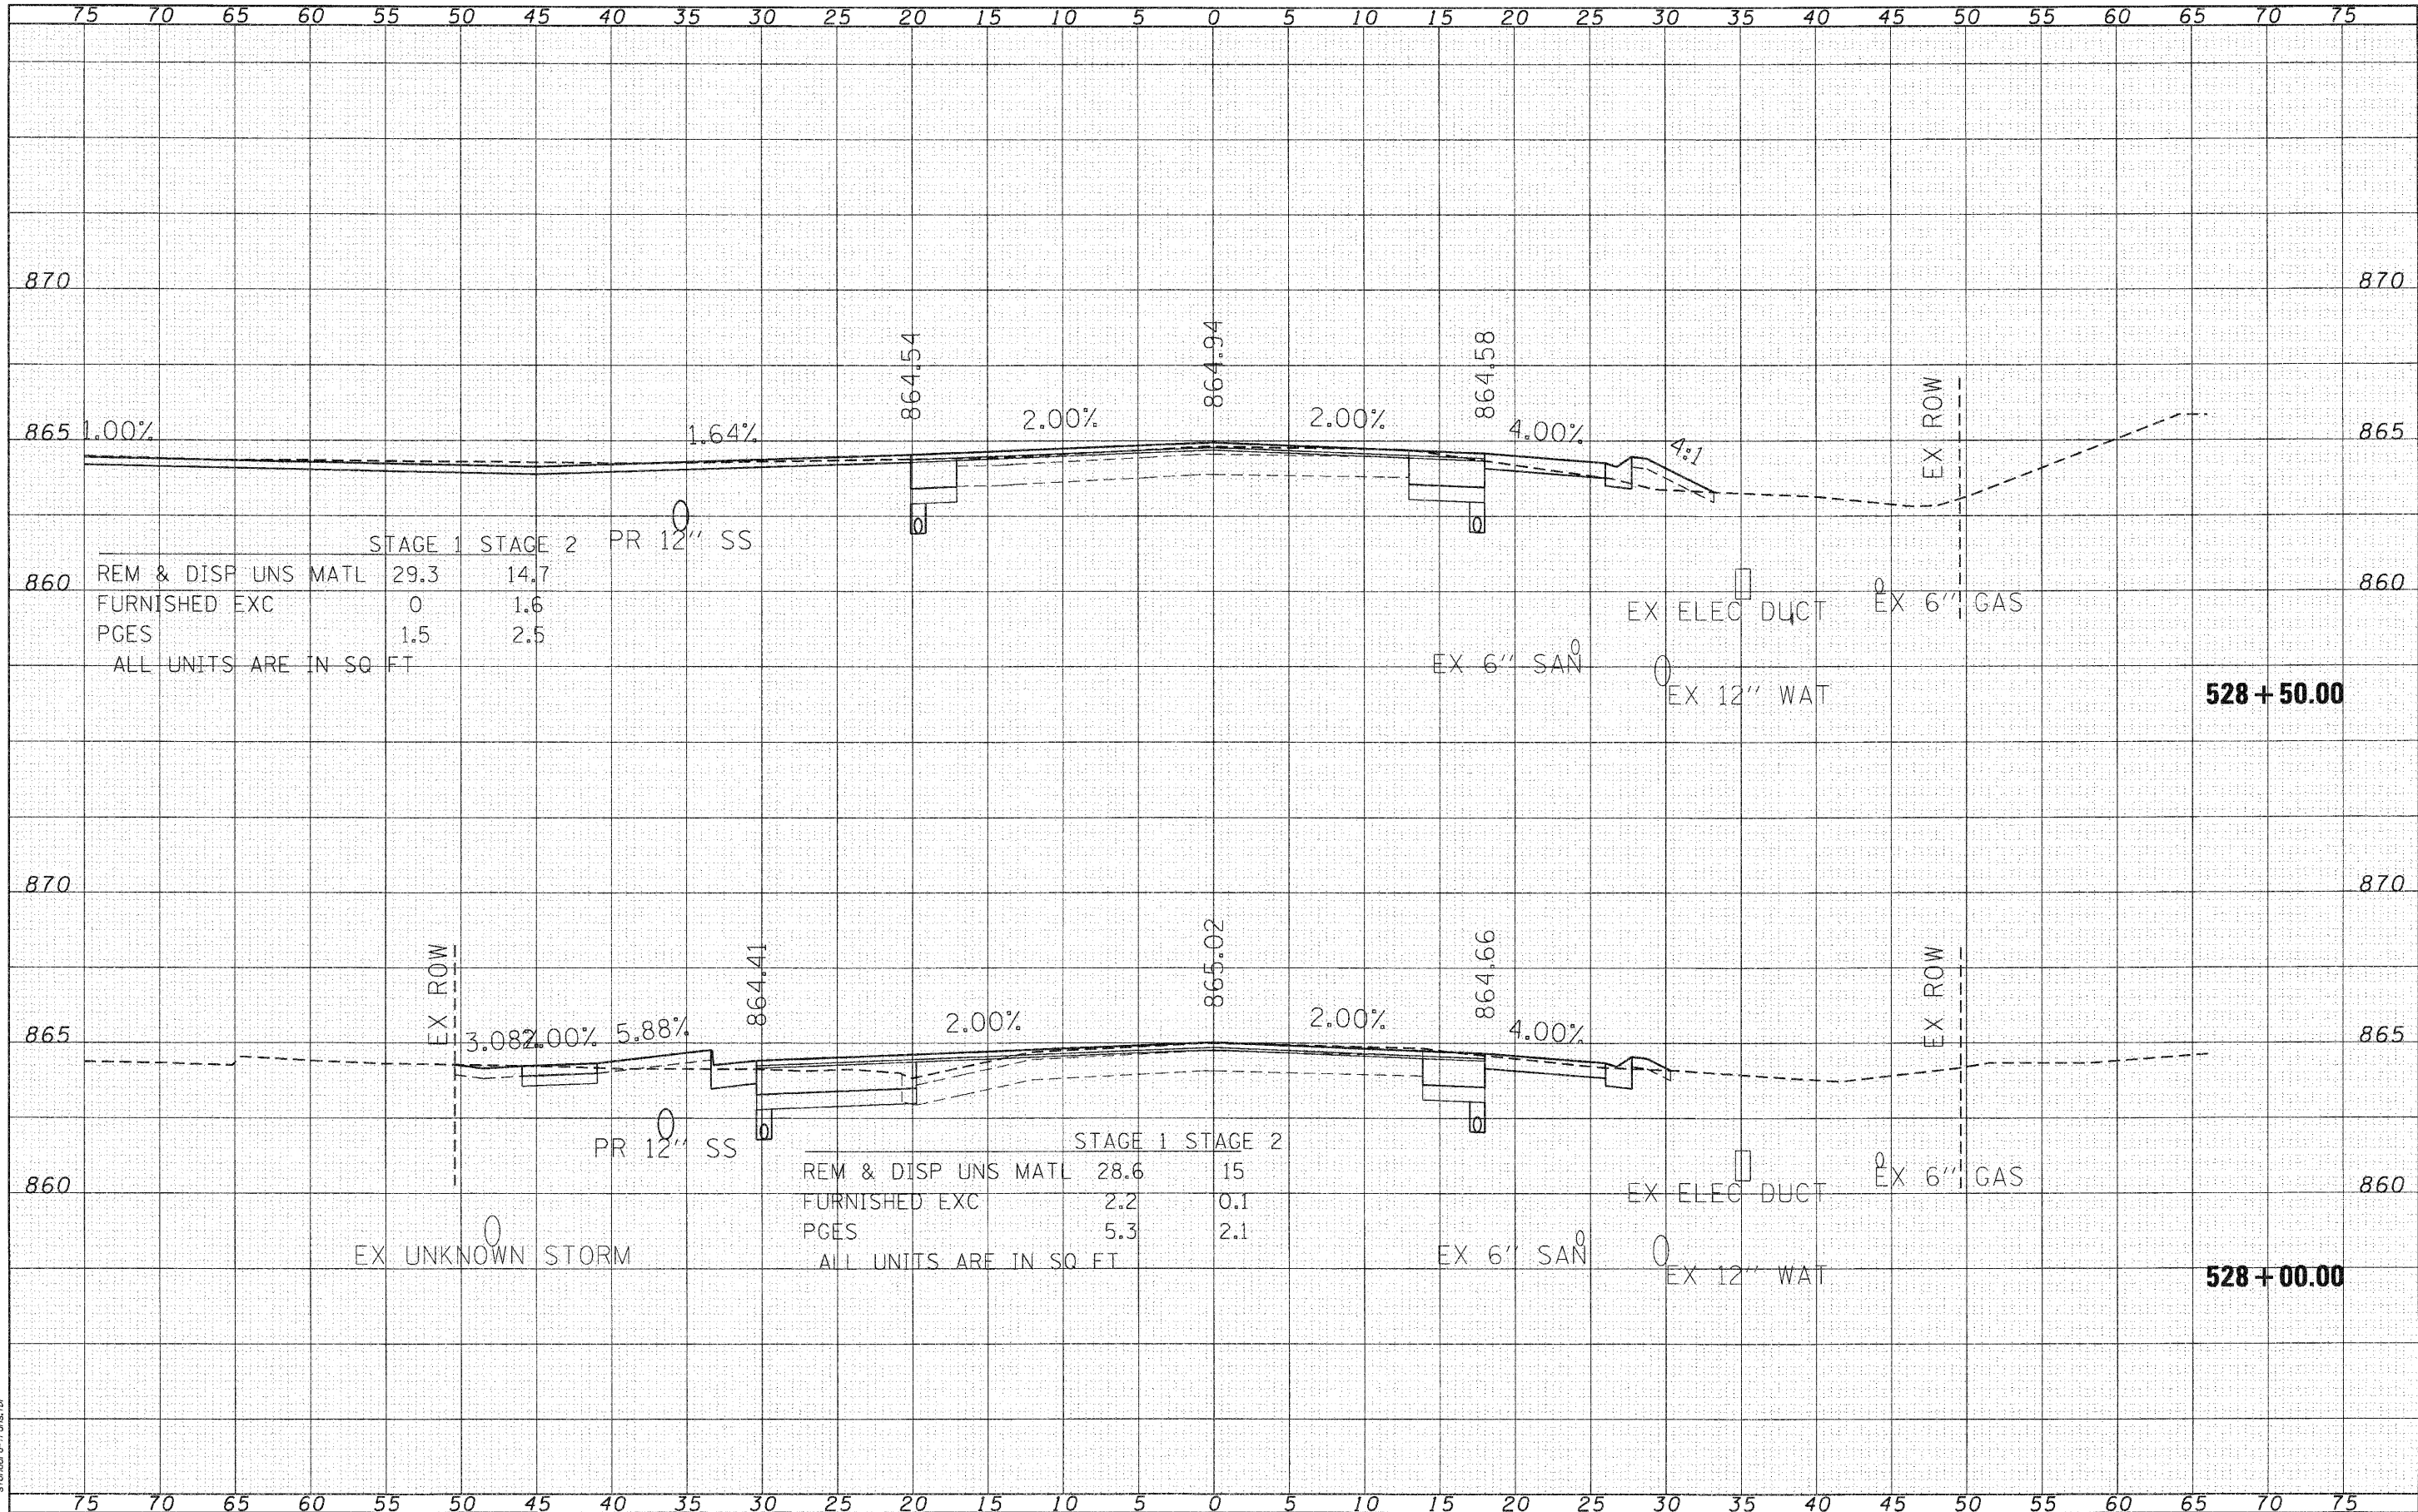

	STAGE 1	STAGE 2	PR 12" SS
REM & DISP UNS MATL	29.3	14.7	
FURNISHED EXC	0	1.6	
PGES	1.5	2.5	

ALL UNITS ARE IN SQ FT

	STAGE 1	STAGE 2
REM & DISP UNS MATL	28.6	15
FURNISHED EXC	2.2	0.1
PGES	5.3	2.1

ALL UNITS ARE IN SQ FT

**SEC Group, Inc.**  
 An IIT Group Company  
 420 N. First Street  
 Maitland, IL 60152-0128  
 P: 618.361.7700 F: 618.361.1781  
 www.secgroupinc.com

USER NAME	= Char Uke		
DESIGNED	- C. HARTKE	REVISED	-
DRAWN	- R. BEST	REVISED	-
CHECKED	- T. HAMILTON	REVISED	-
DATE	- 10/25/10	REVISED	-

**VILLAGE OF CARPENTERSVILLE**

<b>CROSS SECTIONS</b>	
<b>DUNDEE ROAD (IL ROUTE 68)</b>	
SCALE: 1" = 5'	SHEET NO. 19 OF 23 SHEETS
STA. 528+00.00 TO STA. 528+50.00	

F.A. RTE.	SECTION	COUNTY	TOTAL SHEETS	SHEET NO.
*	06-00074-00-FP	KANE	211	207
* FAU 2414, FAU 1280, FAP 343		CONTRACT NO. 63504		
FED. ROAD DIST. NO.		ILLINOIS FED. AID PROJECT		