
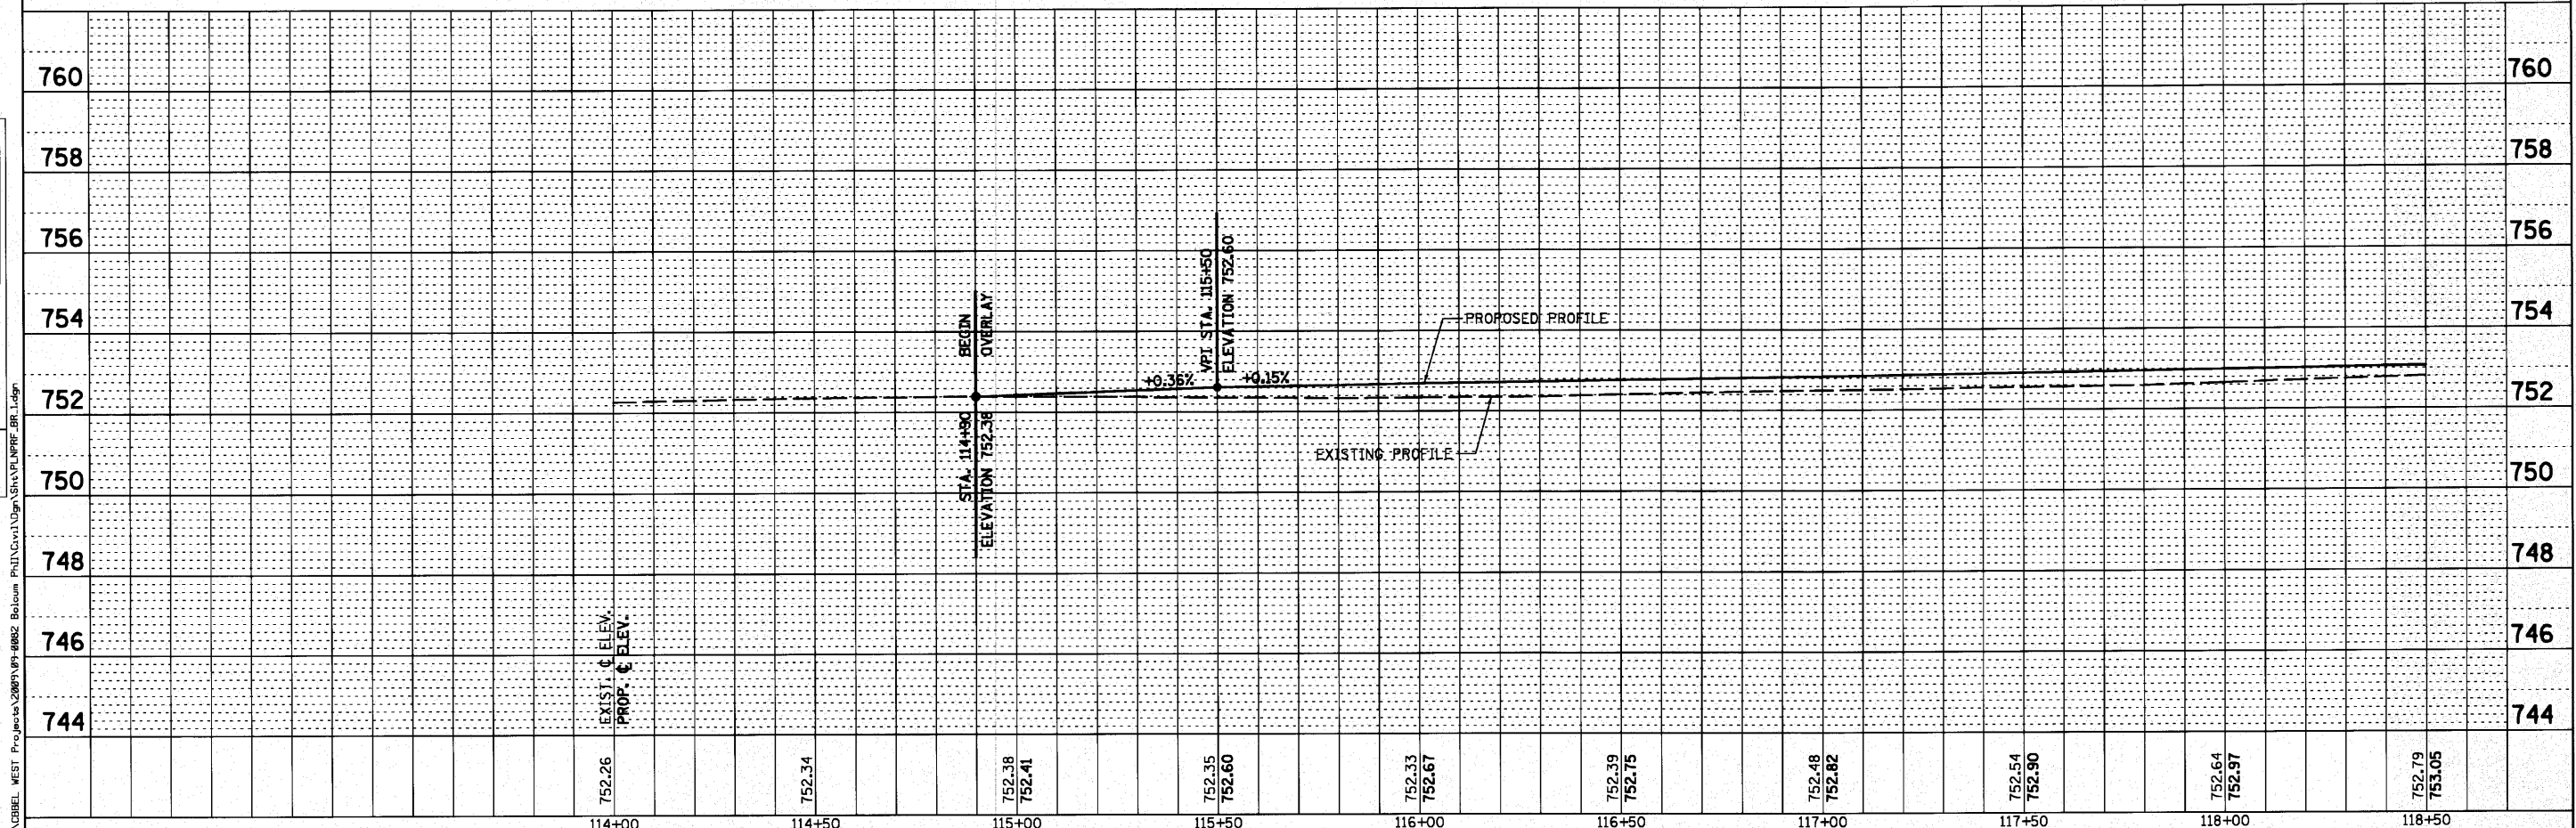


DATE	
BY	
REVIEWED	
ALIGNED	
CHECKED	
RT. OF WAY CHECKED	
NO. FILE NAME	
PLAN	
NOTE BOOK	
NO.	

DATE	
BY	
REVIEWED	
DESIGNED	
CHECKED	
BL. NOTED	
STRUCTURE NOTATIONS	
NO.	
PROFILE	
NOTE BOOK	
NO.	

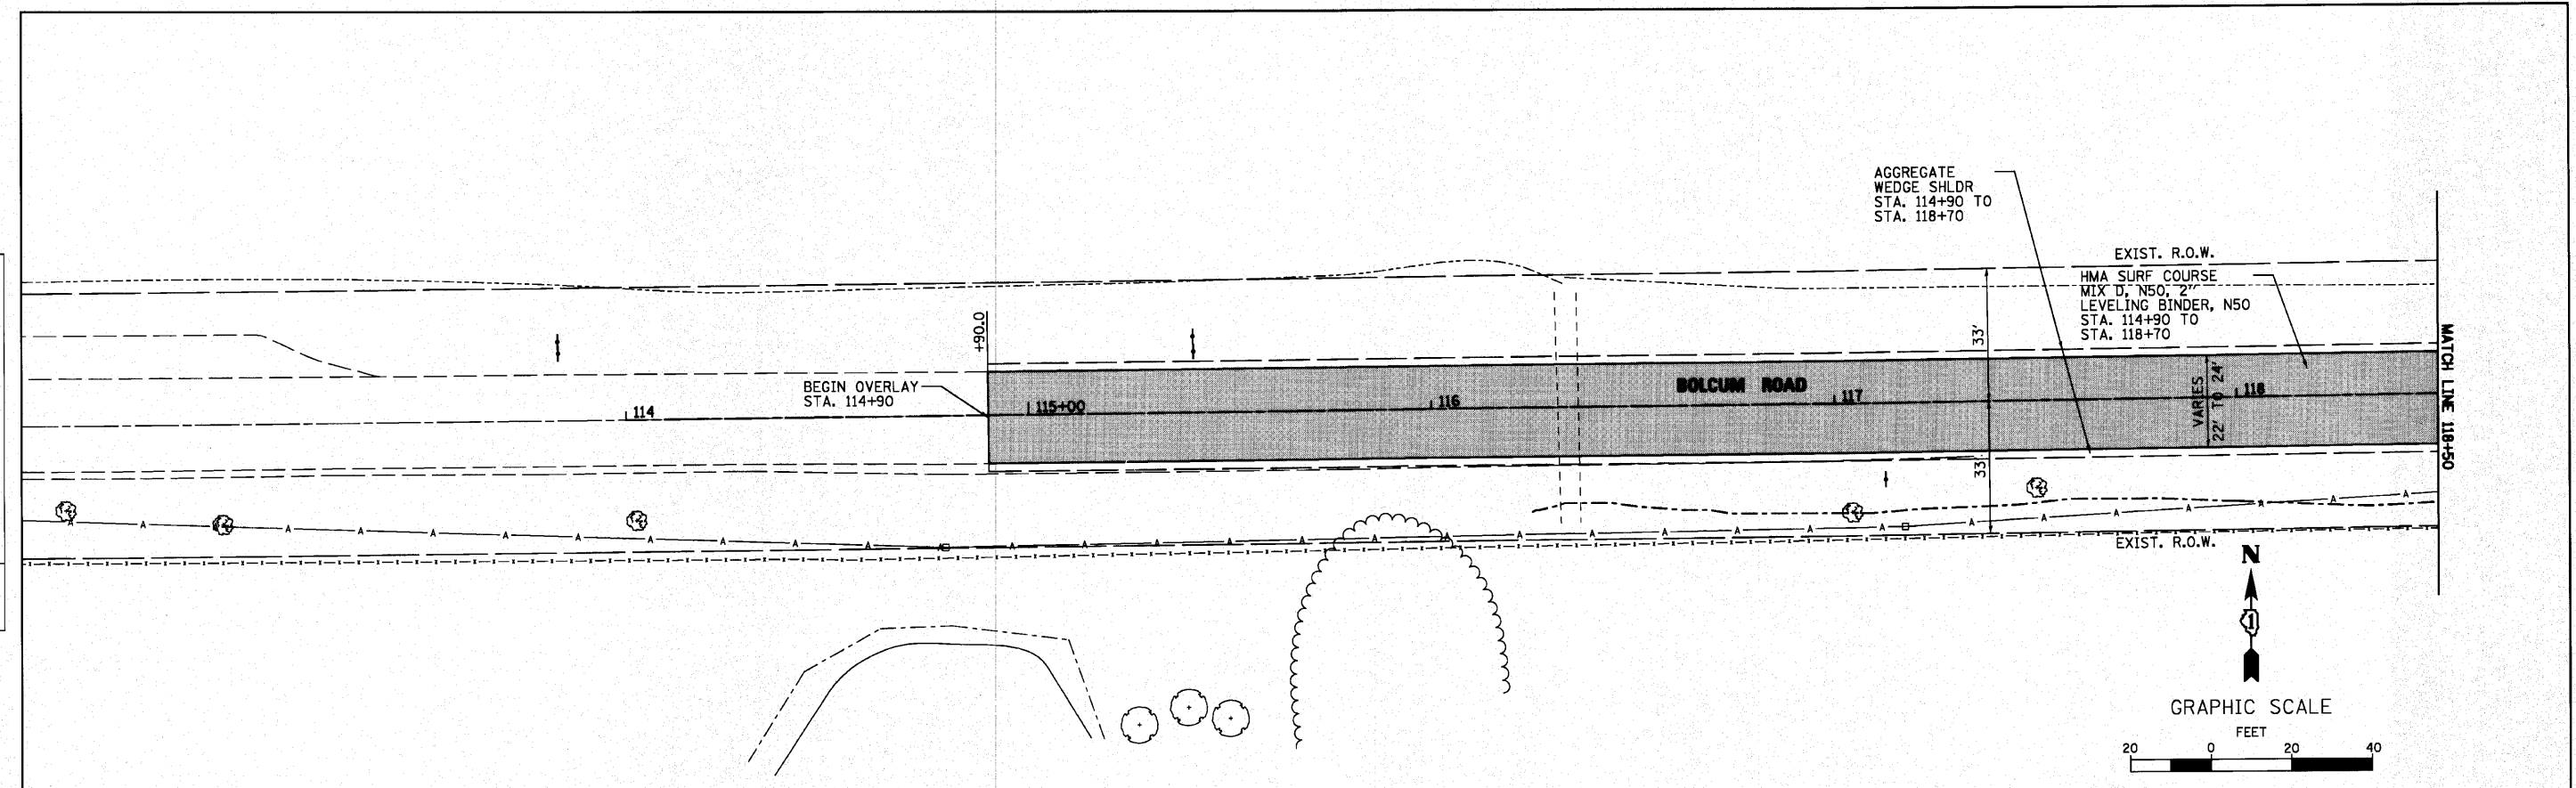

FILE NAME = P:\DBBEL WEST Projects\2009\14185\14185-02-BR\SHA\PLAN\PRF-BR-1.dgn	USER NAME = #USER#	DESIGNED -	REVISED -	STATE OF ILLINOIS DEPARTMENT OF TRANSPORTATION	PLAN & PROFILE		F.A.U. R.T.E.	SECTION	COUNTY	TOTAL SHEETS	SHEET NO.	
WILLS BURKE KELSEY ASSOCIATES LTD. 118 West Main Street, Suite 201 St. Charles, Illinois 60174	PLOT SCALE =	DRAWN -	REVISED -		SCALE:	SHEET NO. 16 OF 73 SHEETS	STA. 118+70 TO STA. 123+50	2332	03-14185-02-BR	KANE	73	16
	PLOT DATE = 10/21/2010	CHECKED -	REVISED -					CONTRACT NO. 63521				
		DATE = 10/22/10	REVISED -					FED. ROAD DIST. NO. 1 ILLINOIS FED. AID PROJECT				