
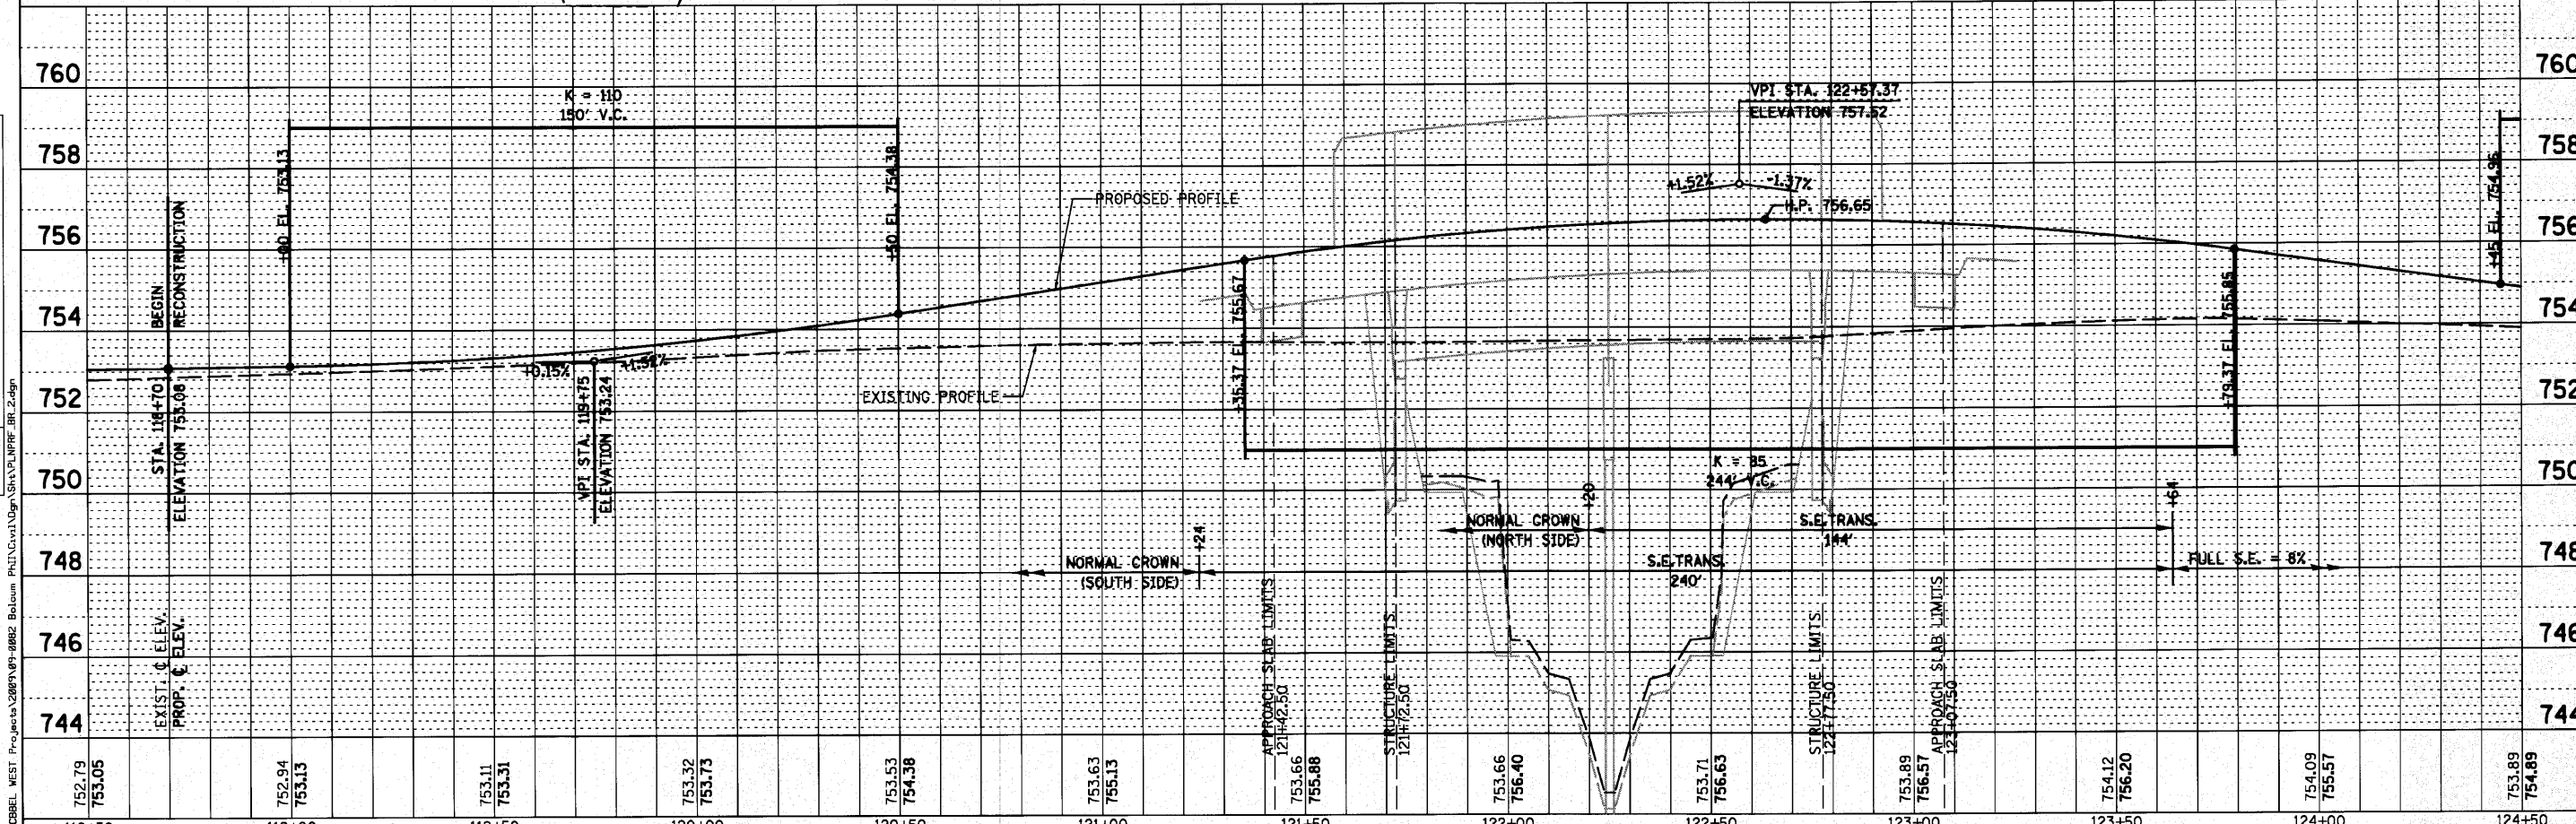


DATE	
BY	
REVISION	
NO.	
DESCRIPTION	
DATE	
BY	
REVISION	
NO.	
DESCRIPTION	

DATE	
BY	
REVISION	
NO.	
DESCRIPTION	
DATE	
BY	
REVISION	
NO.	
DESCRIPTION	

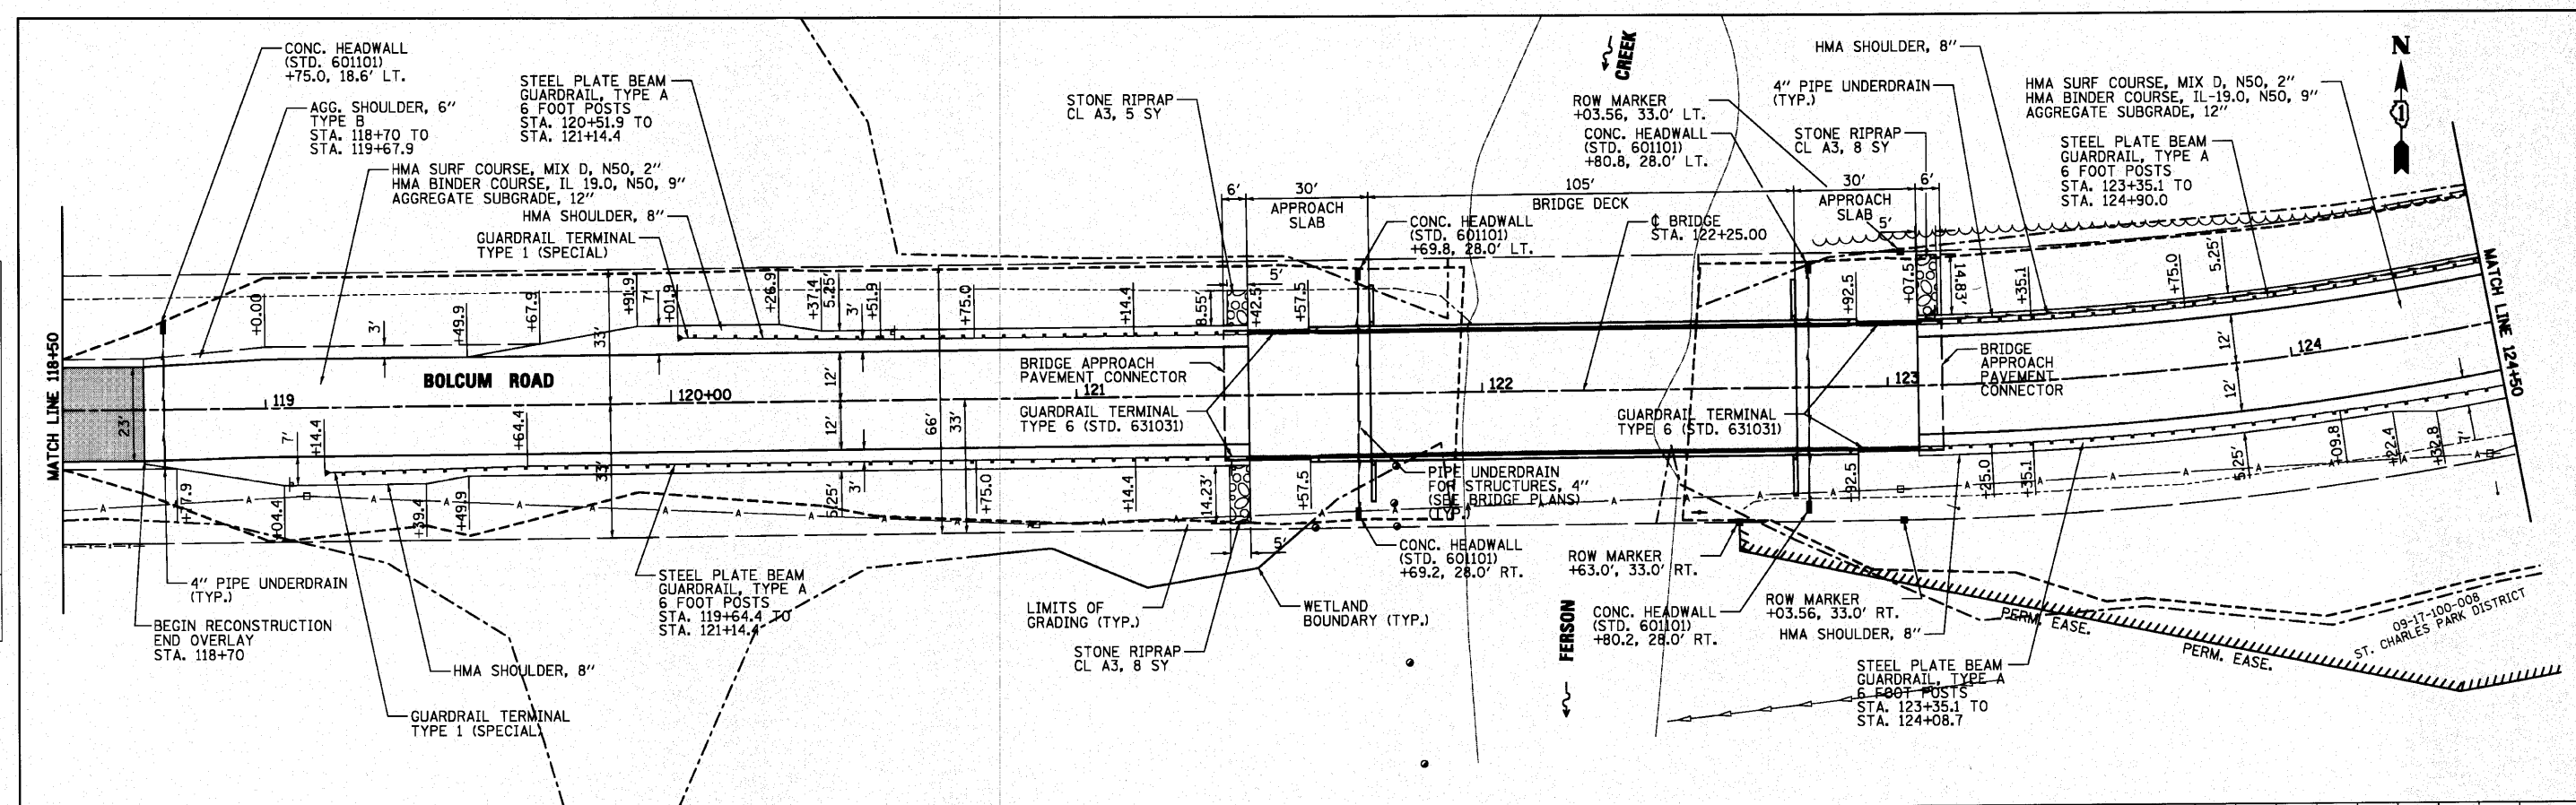

752.79 753.05	752.94 753.13	753.11 753.31	753.32 753.73	753.53 754.38	753.63 755.13	753.66 755.88	753.66 756.40	753.71 756.63	753.89 756.57	754.12 756.20	754.09 755.57	753.89 754.89
118+50	119+00	119+50	120+00	120+50	121+00	121+50	122+00	122+50	123+00	123+50	124+00	124+50

WILLS BURKE KELSEY ASSOCIATES LTD.
118 West Main Street, Suite 201
St. Charles, Illinois 60174

USER NAME = #USER#	DESIGNED -	REVISED -
DRAWN -	CHECKED -	REVISED -
PLOT SCALE =	DATE - 10/22/10	REVISED -

**STATE OF ILLINOIS
DEPARTMENT OF TRANSPORTATION**

PLAN & PROFILE	
SCALE:	SHEET NO. 17 OF 73 SHEETS STA. 123+50 TO STA. 126+60

F.A.U. R.T.E. 2332	SECTION 03-14185-02-BR	COUNTY KANE	TOTAL SHEETS 73
FED. ROAD DIST. NO. 1 [ILLINOIS] FED. AID PROJECT			SHEET NO. 17
CONTRACT NO. 63521			

FILE NAME = P:\CIBEL WEST Projects\2009\10-0882 Bolcum PA11\CA\1\Dgn\Shr\PLAN\PRF_BR_2.dgn