
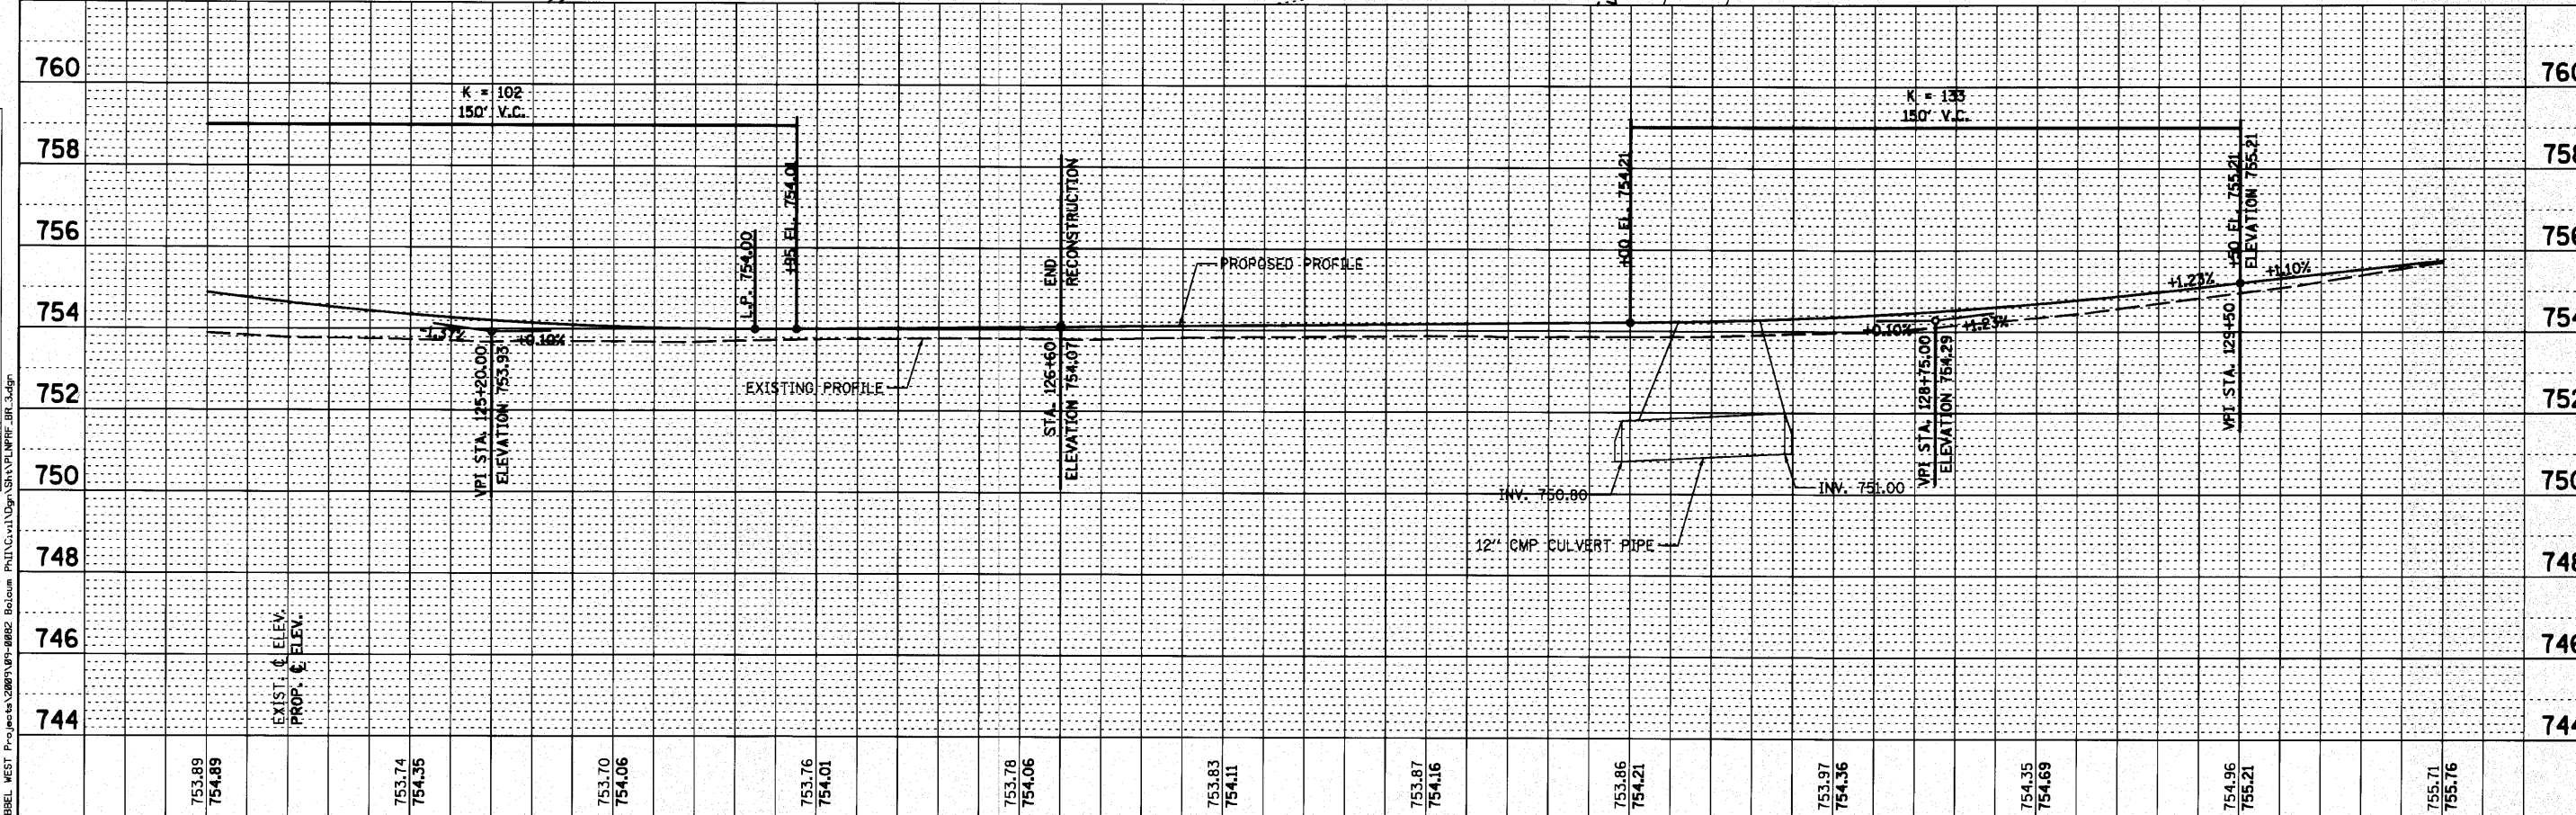
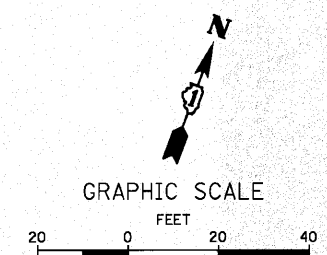


DATE	
BY	
SURVEYED	
PLOTTED	
NOTED	
CHECKED	
NO. OF WAY CHECKED	
CADD FILE NAME	
PLAN	
NOTE BOOK	
NO.	

DATE	
BY	
SURVEYED	
PLOTTED	
NOTED	
CHECKED	
NO. OF WAY CHECKED	
CADD FILE NAME	
PROFILE	
NOTE BOOK	
NO.	

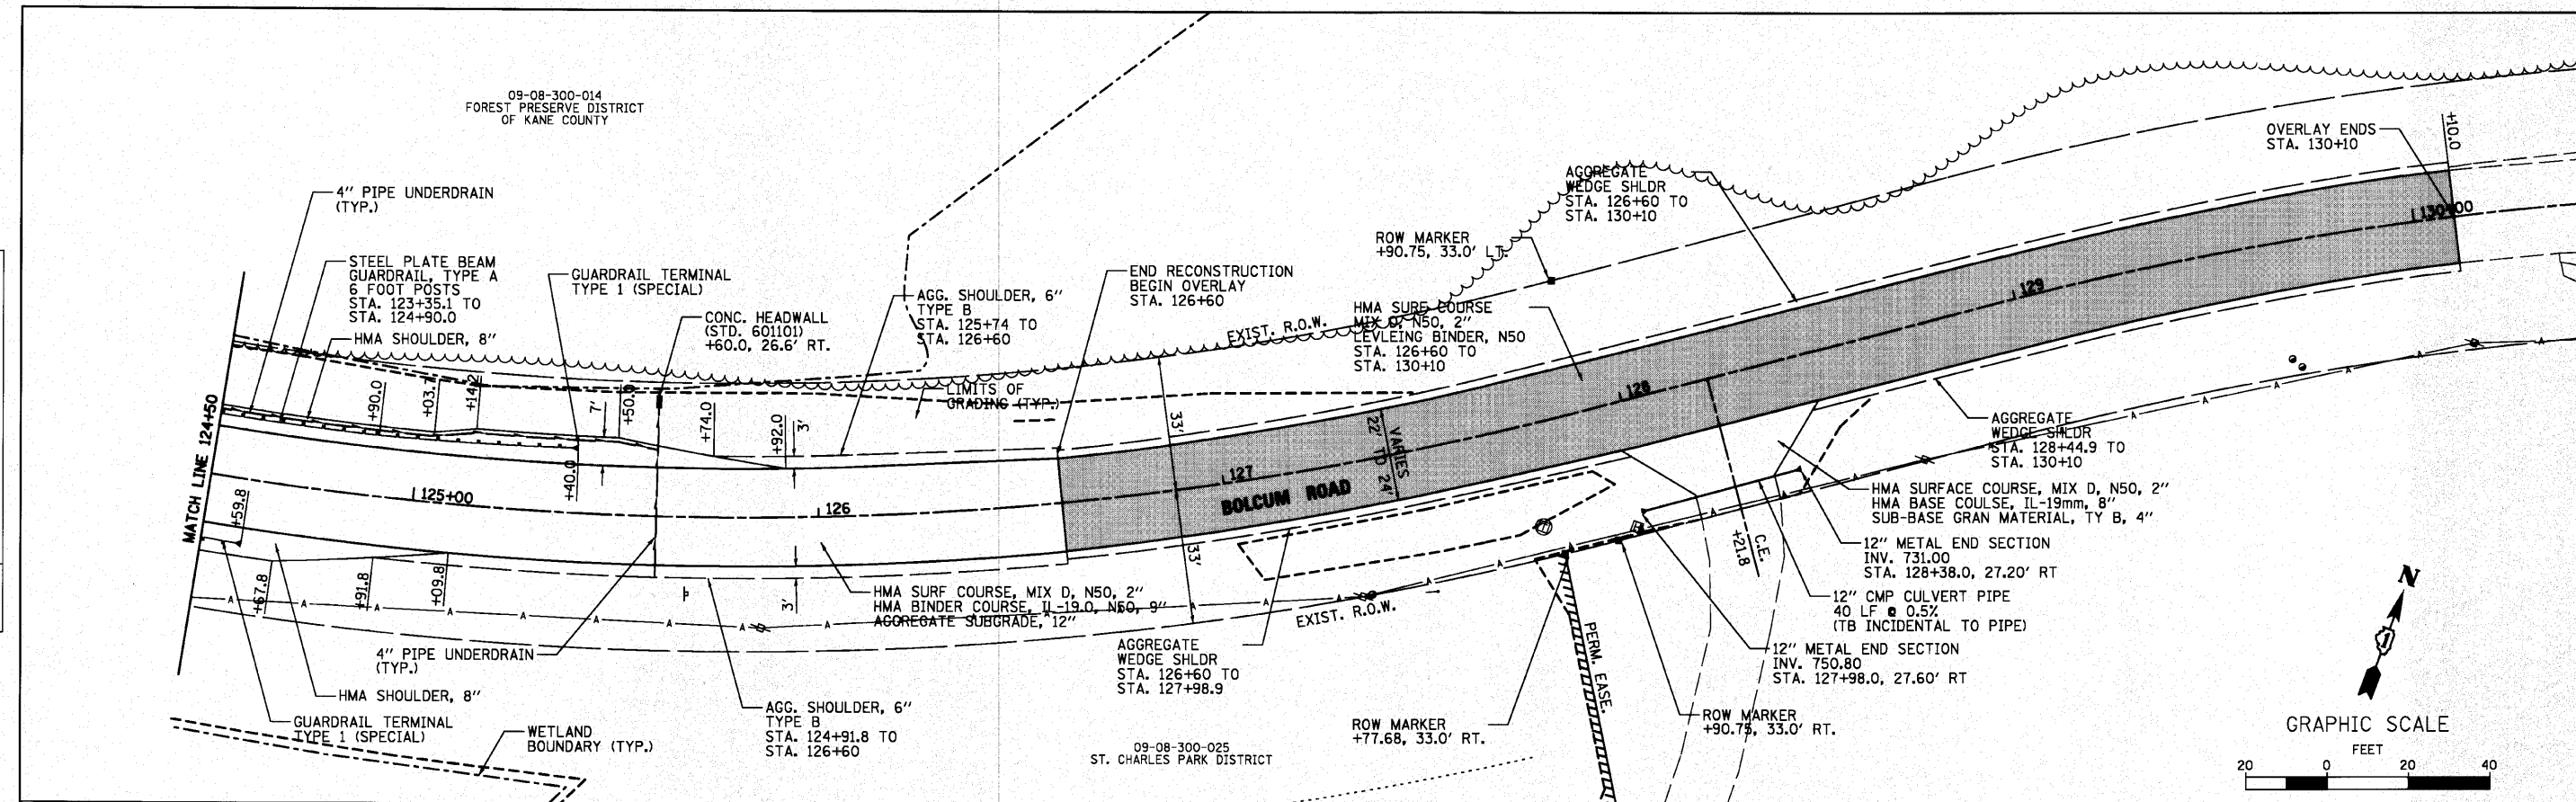

753.89 754.89	753.74 754.35	753.70 754.06	753.76 754.01	753.78 754.06	753.83 754.11	753.87 754.16	753.86 754.21	753.97 754.36	754.35 754.69	754.96 755.21	755.71 755.76
124+50	125+00	125+50	126+00	126+50	127+00	127+50	128+00	128+50	129+00	129+50	130+0

**WILLS BURKE KELSEY ASSOCIATES LTD.**  
118 West Main Street, Suite 201  
St. Charles, Illinois 60174

USER NAME = *USER*	DESIGNED -	REVISED -
PLOT SCALE =	DRAWN -	REVISED -
PLOT DATE = 10/21/2010	CHECKED -	REVISED -
	DATE - 10/22/10	REVISED -

**STATE OF ILLINOIS  
DEPARTMENT OF TRANSPORTATION**

**PLAN & PROFILE**

SCALE: SHEET NO. 18 OF 73 SHEETS STA. TO STA.

F.A.U. RTE. 2332	SECTION 03-14185-02-BR	COUNTY KANE	TOTAL SHEETS 73	SHEET NO. 18
CONTRACT NO. 63521				
FED. ROAD DIST. NO. 1 ILLINOIS FED. AID PROJECT				

FILE NAME = P:\CIBBEL WEST Projects\2009\09-0882 Bolcum PH1\Civil\Dgn\Sheet\PLAN.PRF BR 3.dgn