


FINAL SURVEY	DATE
REVISION	BY
NOTE BOOK	NO.
TEMPLATE	
AREAS CHECKED	

ORIGINAL SURVEY	DATE
REVISION	BY
NOTE BOOK	NO.
TEMPLATE	
AREAS CHECKED	

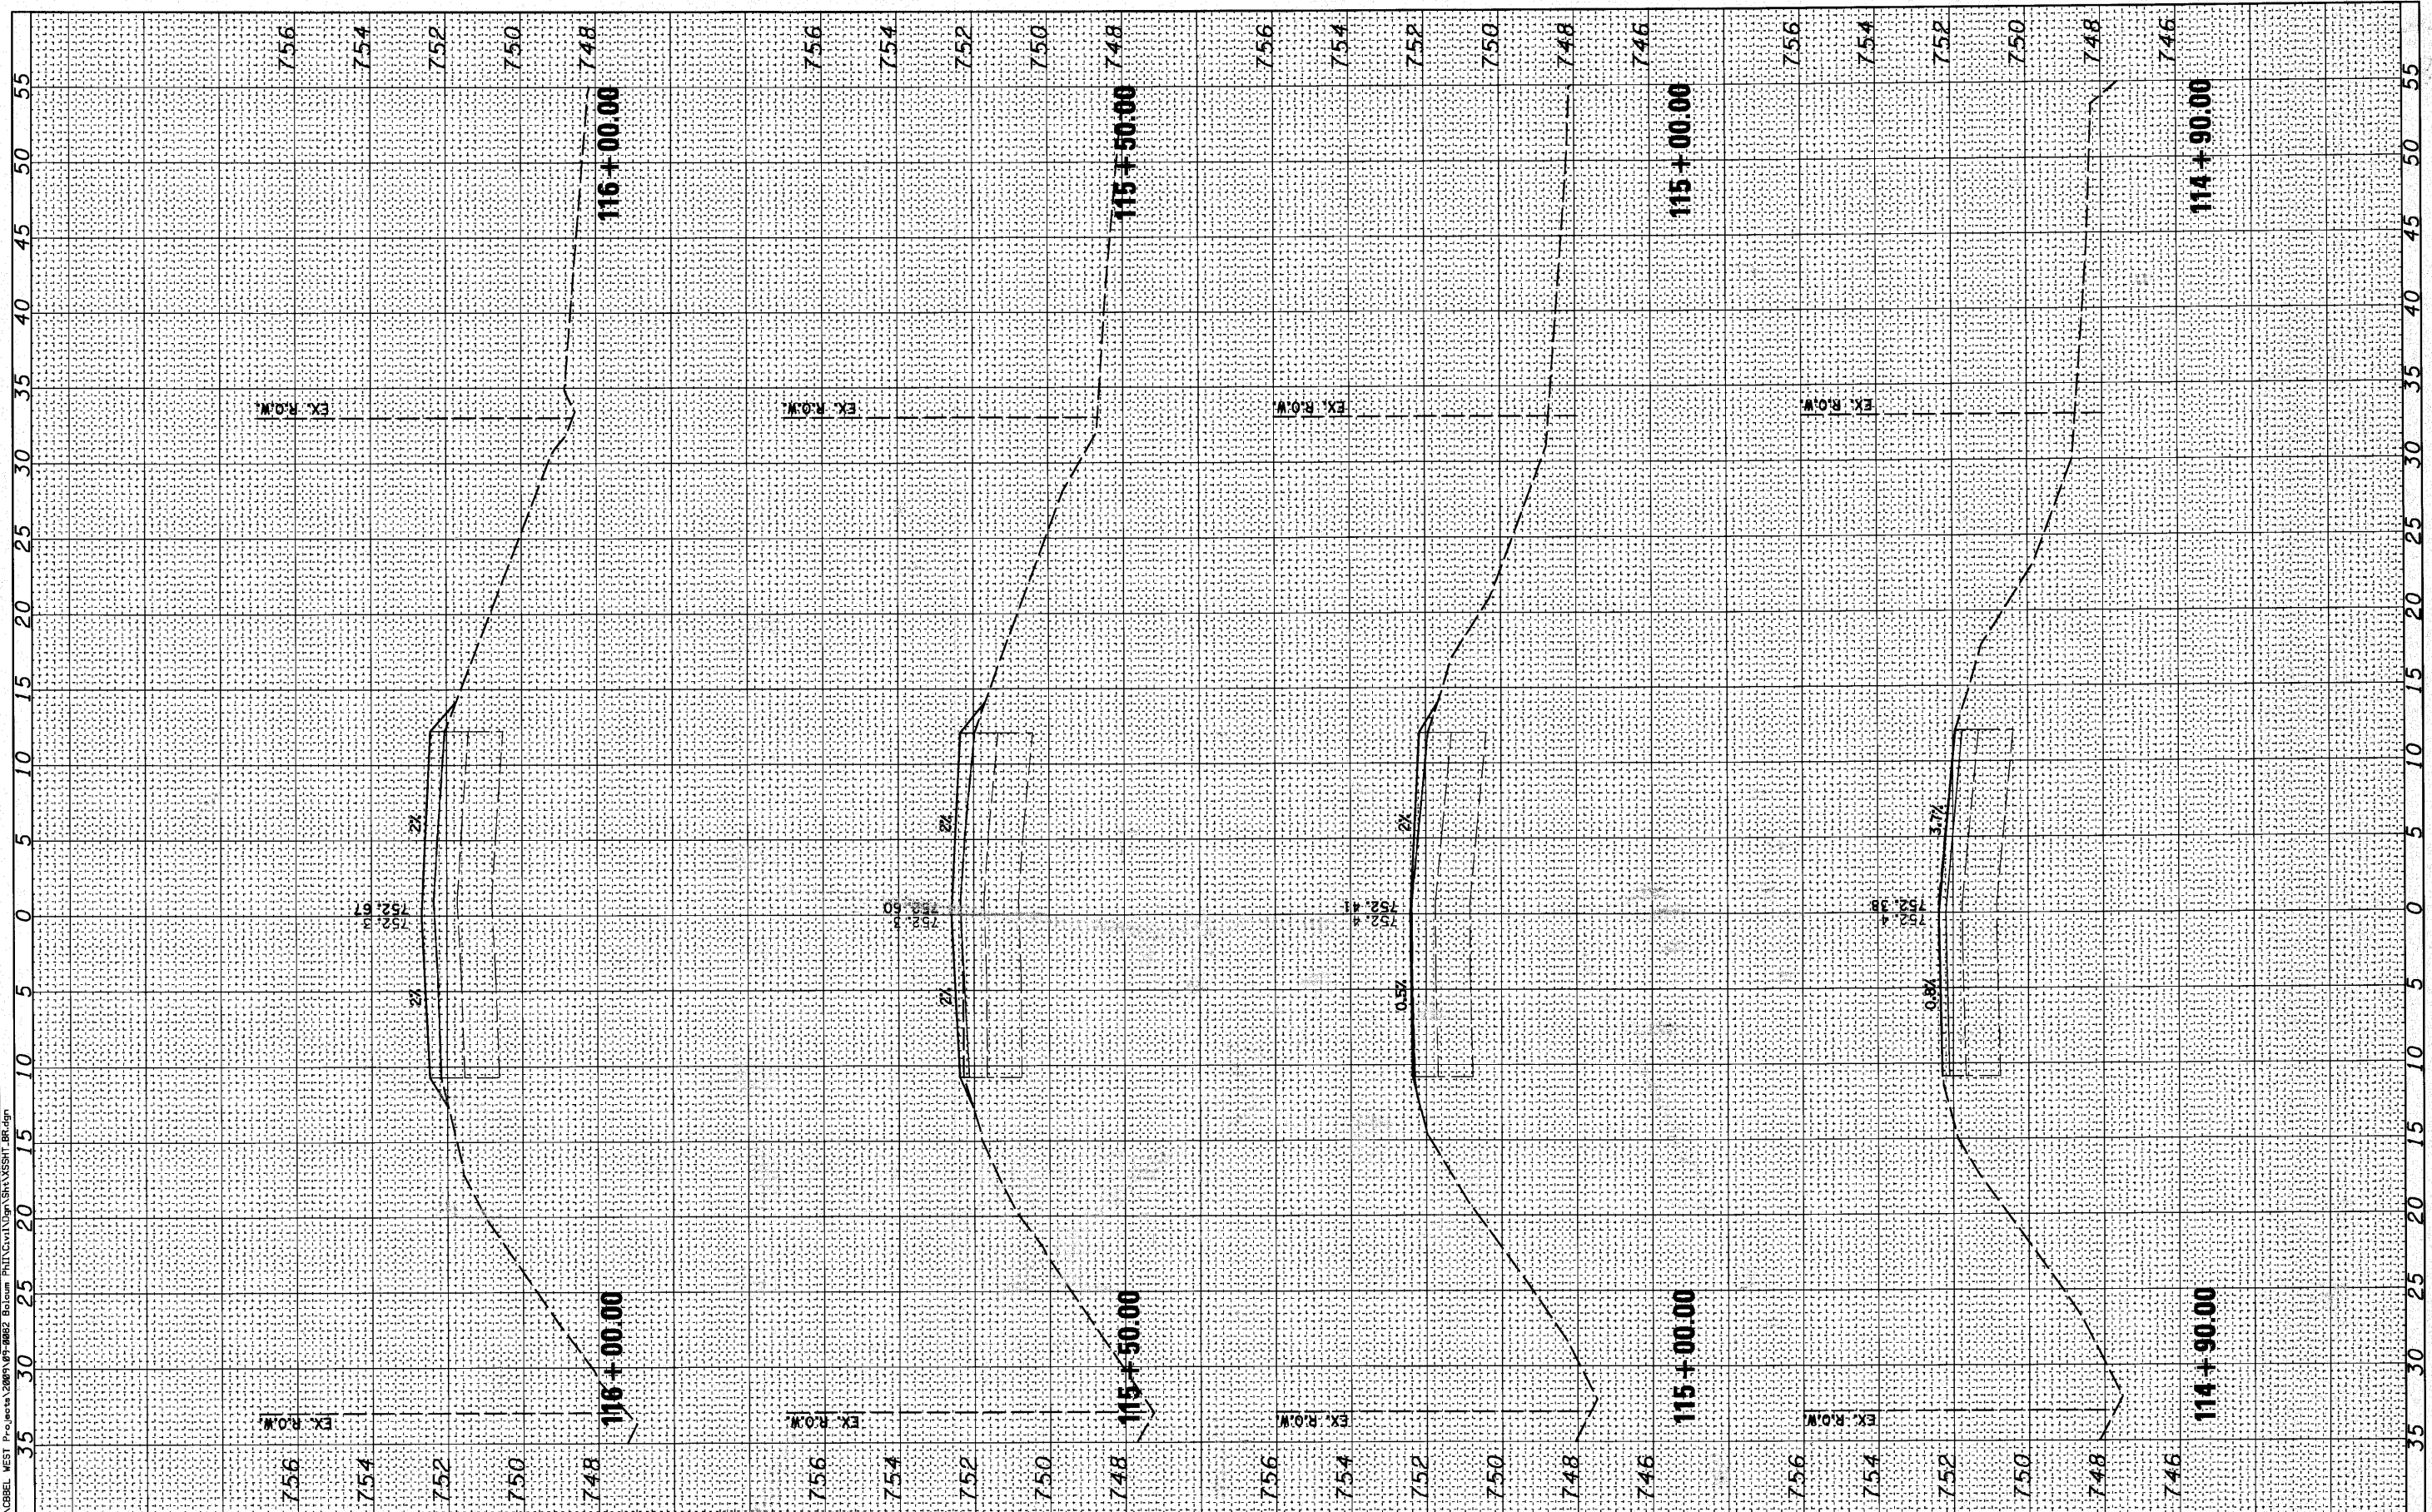

FILE NAME = P:\CBBEL WEST Projects\2009\114-90-00\114-90-00\114-90-00.dwg
WBK WILLS BURKE KELSEY ASSOCIATES LTD.
 110 West Main Street, Suite 201
 St. Charles, Illinois 60174

USER NAME = #USER#	DESIGNED -	REVISED -
PLOT SCALE =	DRAWN -	REVISED -
PLOT DATE = 10/21/2010	CHECKED -	REVISED -
	DATE - 10/22/10	REVISED -

STATE OF ILLINOIS
DEPARTMENT OF TRANSPORTATION

CROSS SECTIONS
BOLCUM ROAD

SCALE: SHEET NO. OF 73 SHEETS STA. 114+90.00 TO STA. 116+00.00

ROUTE	SECTION	COUNTY	TOTAL SHEETS	SHEET NO.
2332	03-14185-02-BR	KANE	73	53
FED. ROAD DIST. NO. 1 ILLINOIS FED. AID PROJECT				
CONTRACT NO. 63521				