


|                 |  |
|-----------------|--|
| DATE            |  |
| BY              |  |
| ORIGINAL SURVEY |  |
| PLOTTED         |  |
| DATE            |  |
| AREAS CHECKED   |  |
| NO.             |  |

|                 |  |
|-----------------|--|
| DATE            |  |
| BY              |  |
| ORIGINAL SURVEY |  |
| PLOTTED         |  |
| DATE            |  |
| AREAS CHECKED   |  |
| NO.             |  |

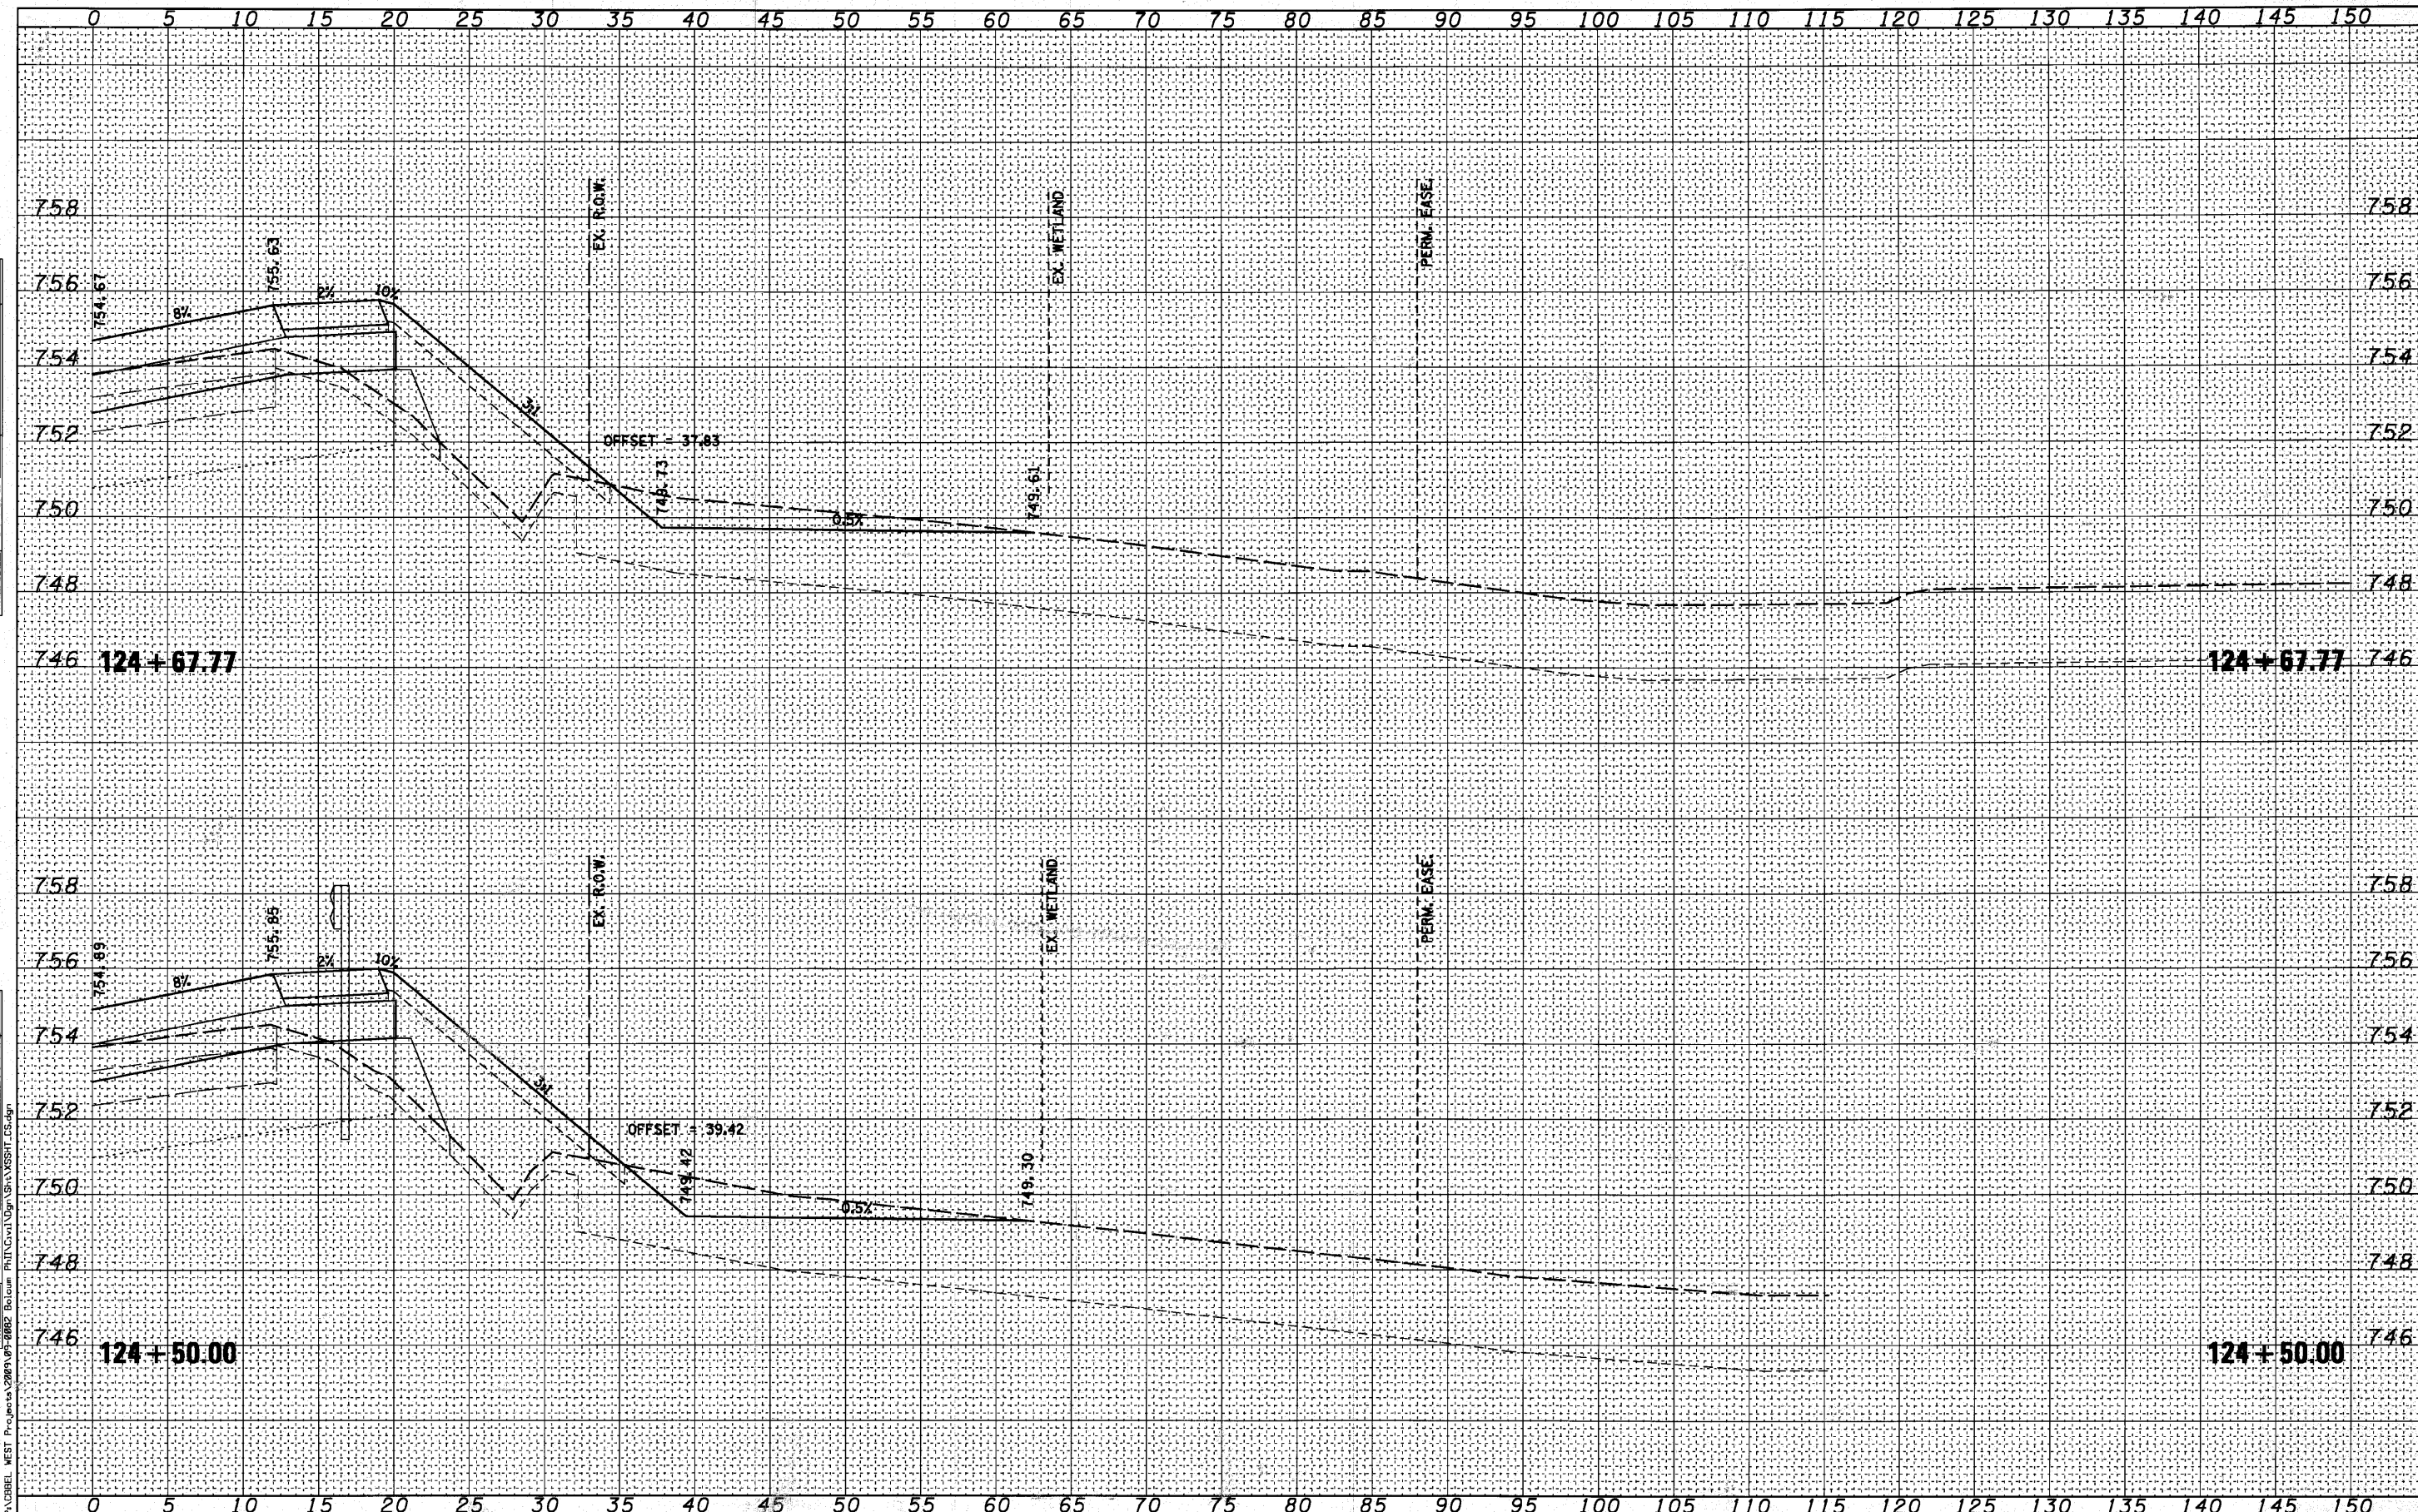

WILLS BURKE KELSEY ASSOCIATES LTD.  
 116 West Main Street, Suite 201  
 St. Charles, Illinois 60174

|                        |                 |           |
|------------------------|-----------------|-----------|
| USER NAME = *USER*     | DESIGNED -      | REVISED - |
| PLOT SCALE =           | DRAWN -         | REVISED - |
| PLOT DATE = 10/21/2010 | CHECKED -       | REVISED - |
|                        | DATE - 10/22/10 | REVISED - |

STATE OF ILLINOIS  
 DEPARTMENT OF TRANSPORTATION

| CROSS SECTIONS       |           |              |                                  |
|----------------------|-----------|--------------|----------------------------------|
| COMPENSATORY STORAGE |           |              |                                  |
| SCALE:               | SHEET NO. | OF 73 SHEETS | STA. 124+50.00 TO STA. 124+67.77 |

|   |                |        |              |           |
|---|----------------|--------|--------------|-----------|
| RTE.  | SECTION        | COUNTY | TOTAL SHEETS | SHEET NO. |
| 2332  | 03-14185-02-BR | KANE   | 73           | 68        |
| CONTRACT NO. 63521                              |                |        |              |           |
| FED. ROAD DIST. NO. 1 ILLINOIS FED. AID PROJECT |                |        |              |           |