


DATE	
BY	
FINAL SURVEY	
SURVEY	
NOTED	
PLOTTED	
NOTE BOOK	
AREAS	
AREAS CHECKED	
NO.	

DATE	
BY	
ORIGINAL SURVEY	
SURVEY	
NOTED	
PLOTTED	
NOTE BOOK	
AREAS	
AREAS CHECKED	
NO.	

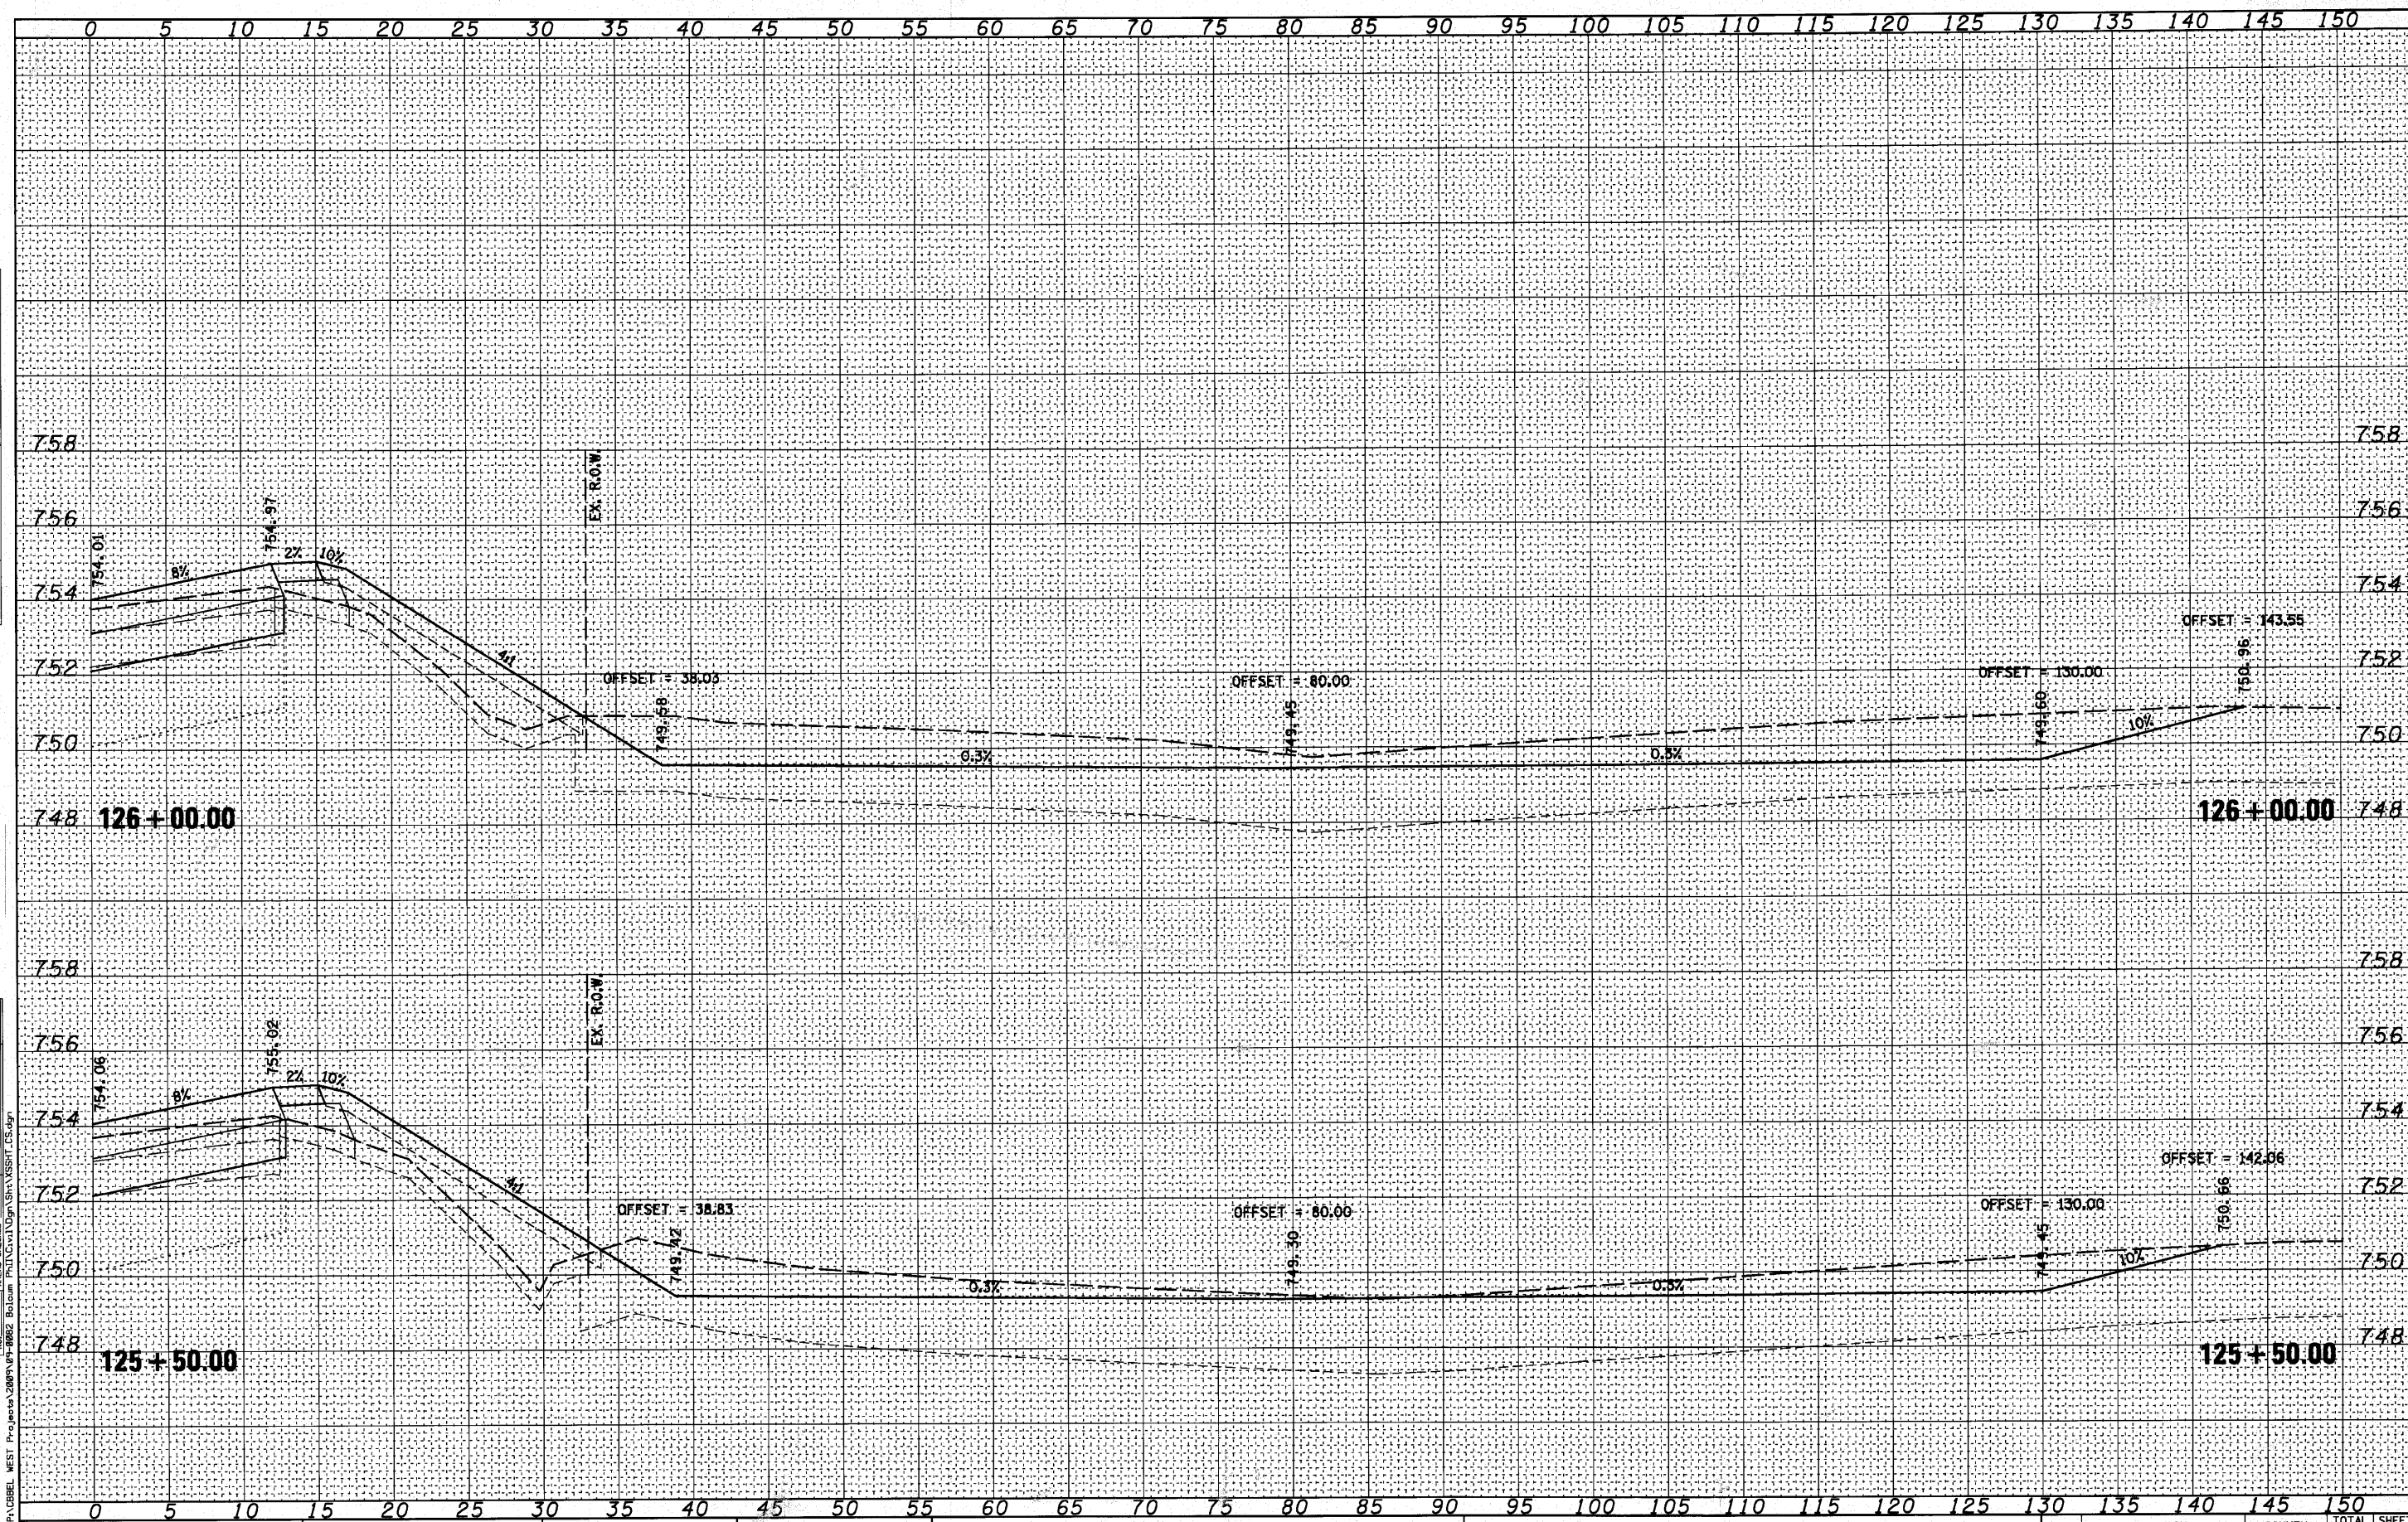

FILE NAME = P:\CIBEL WEST Projects\2008\14185-02-01\Drawings\SSHT CS.dgn  
**WBK** WILLS BURKE KELSEY ASSOCIATES LTD.  
 118 West Main Street, Suite 201  
 St. Charles, Illinois 60174

USER NAME = #USER#	DESIGNED -	REVISED -
PLOT SCALE =	DRAWN -	REVISED -
PLOT DATE = 10/21/2010	CHECKED -	REVISED -
	DATE - 10/22/10	REVISED -

**STATE OF ILLINOIS  
DEPARTMENT OF TRANSPORTATION**

**CROSS SECTIONS  
COMPENSATORY STORAGE**

SCALE: SHEET NO. OF 73 SHEETS STA. 125+50.00 TO STA. 126+00.00

RTE.	SECTION	COUNTY	TOTAL SHEETS	SHEET NO.
2332	03-14185-02-BR	KANE	73	70
FED. ROAD DIST. NO. 1 ILLINOIS FED. AID PROJECT				
CONTRACT NO. 63521				