


FINAL SURVEY NO.	SURVEYED	BY	DATE
NOTE BOOK NO.	PLOTTED		
AREAS CHECKED	TEMPLATE		
	AREAS CHECKED		

ORIGINAL SURVEY NO.	SURVEYED	BY	DATE
NOTE BOOK NO.	PLOTTED		
AREAS CHECKED	TEMPLATE		
	AREAS CHECKED		

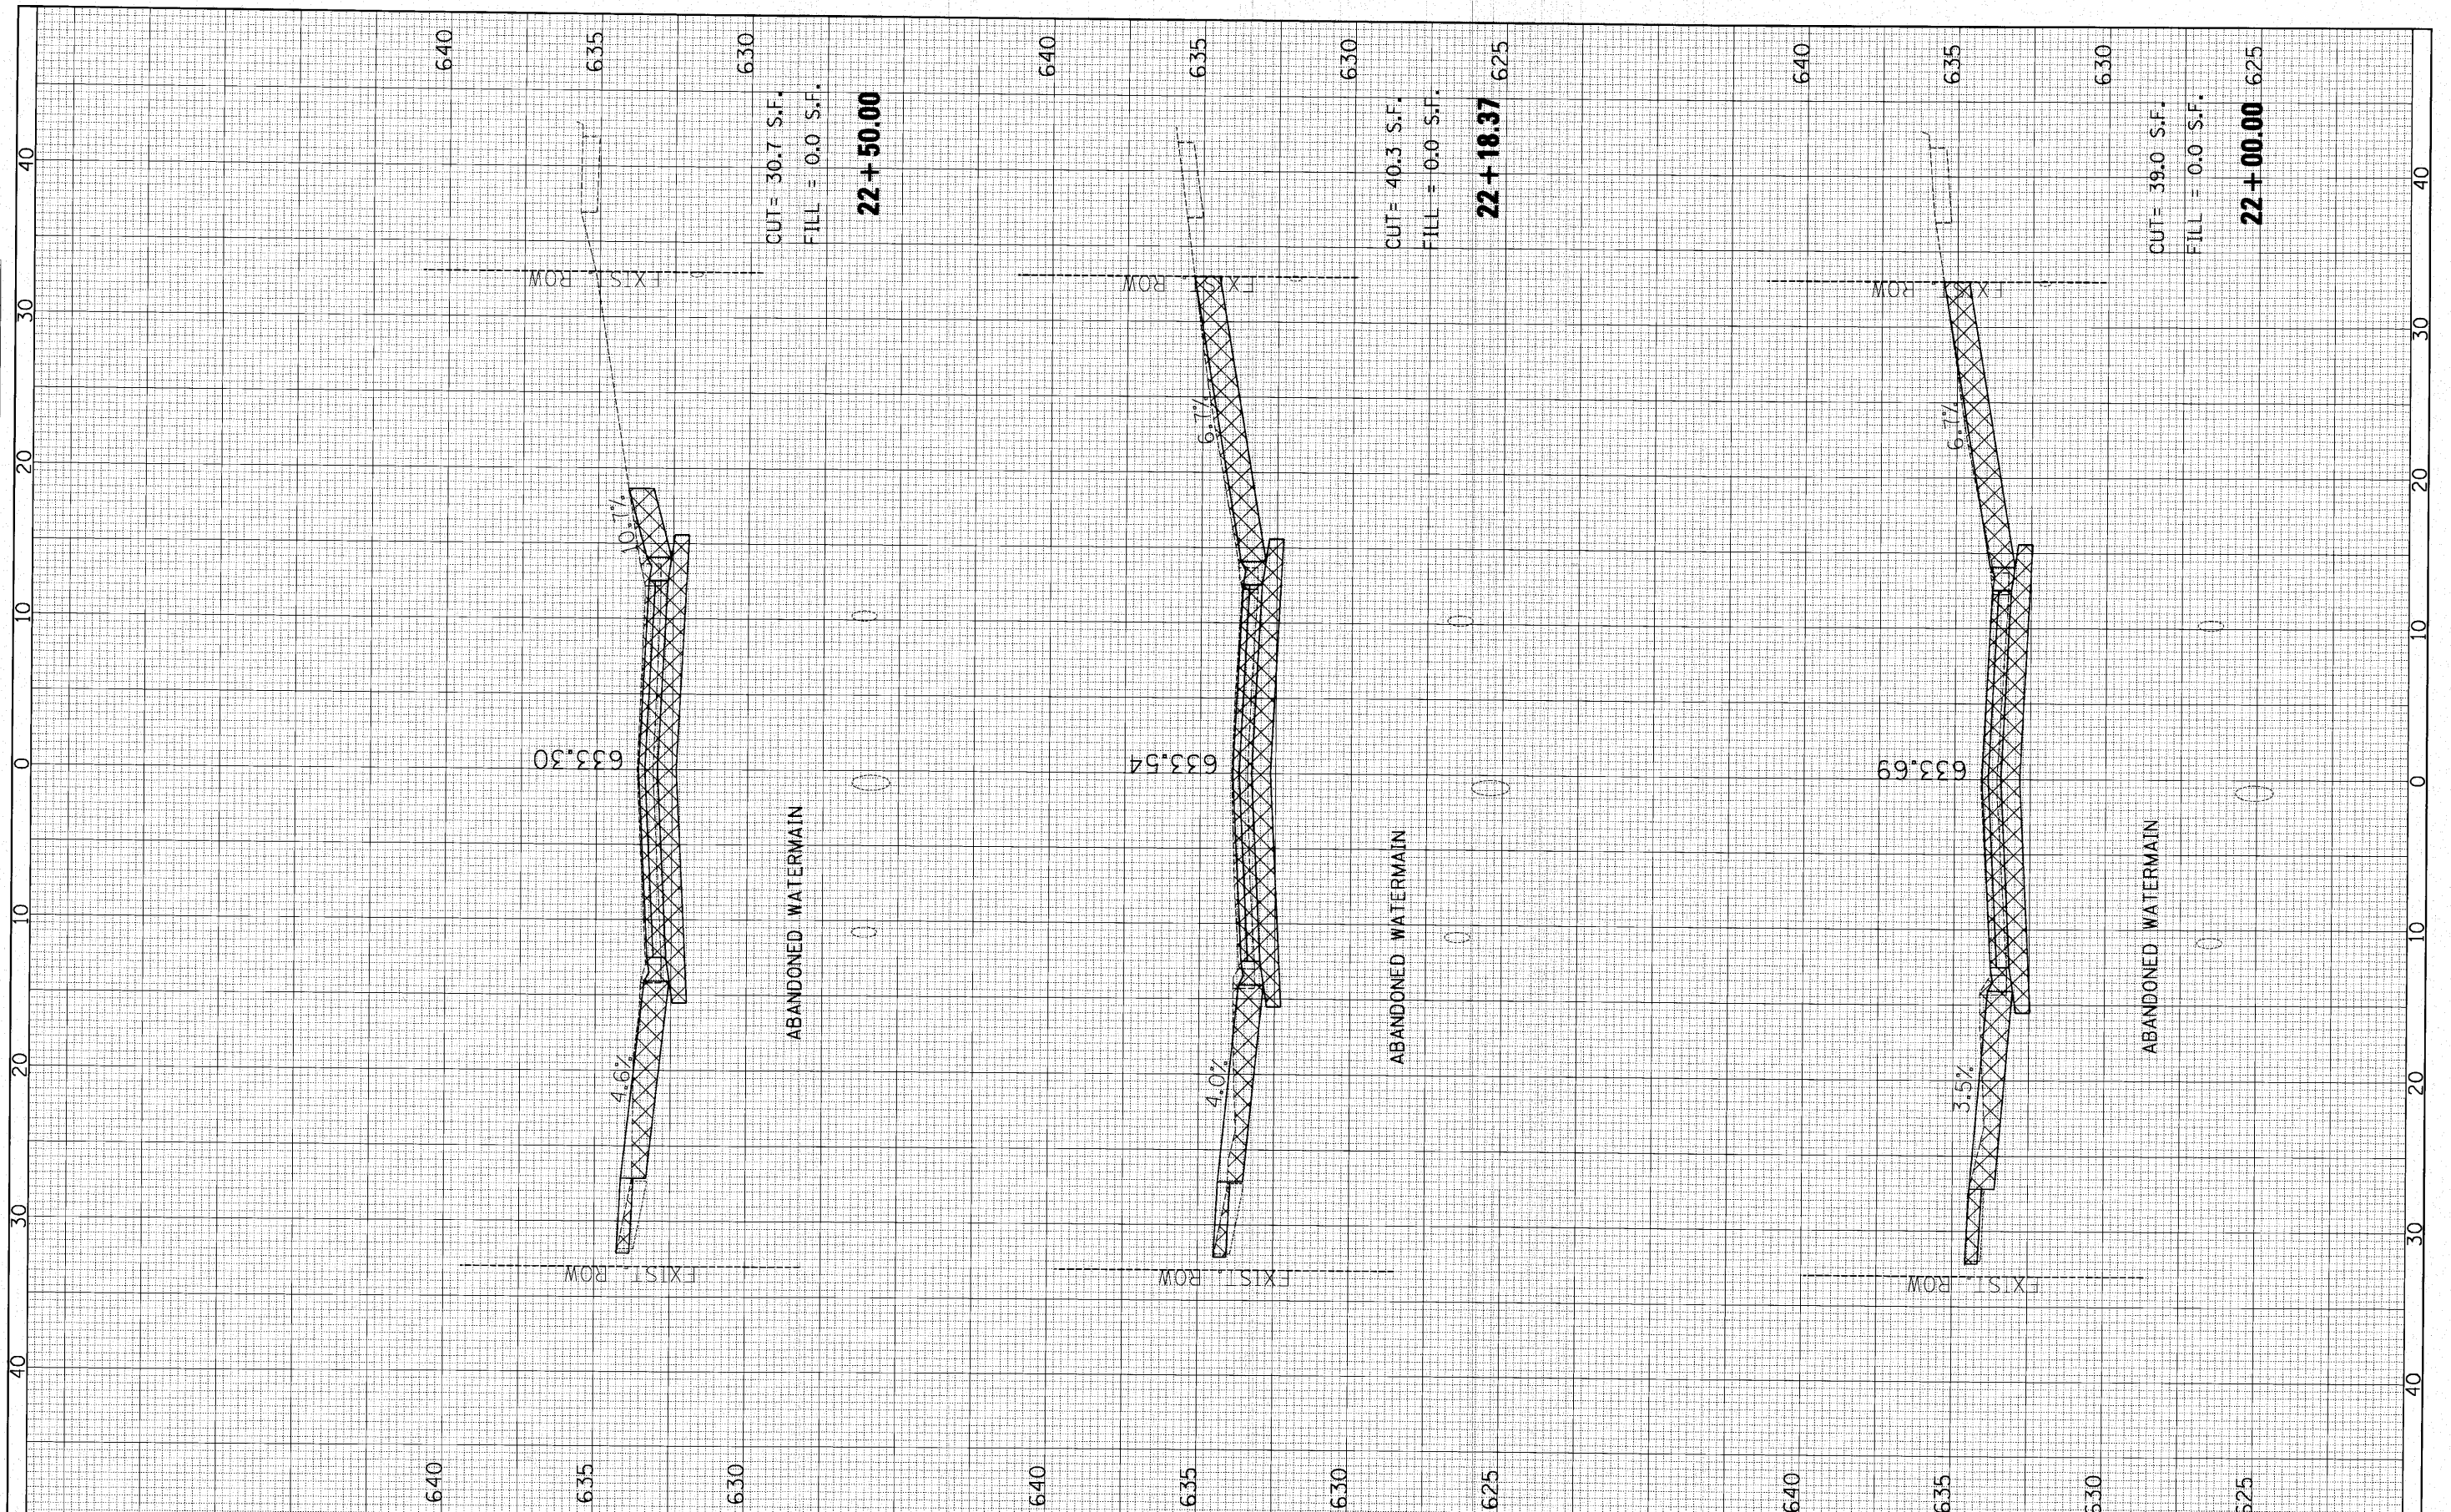

FILE NAME =	USER NAME = #USER#	DESIGNED -	REVISED -	STATE OF ILLINOIS DEPARTMENT OF TRANSPORTATION	CHERRY AVE. CROSS SECTIONS	F.A. RTE.	SECTION	COUNTY	TOTAL SHEETS	SHEET NO.
pt\F0148498 - birch & cherry reconstruction\Plots\sheet\F0148498\ss121.dgn		DRAWN -	REVISED -			10-00076-00-FP	Cook	44	31	
PLOT SCALE = 5.0000' / IN.		CHECKED -	REVISED -			CONTRACT NO. 63258		ILLINOIS FED. AID PROJECT		
PLOT DATE = 12/25/2010		DATE	REVISED -			SCALE:	SHEET NO. OF SHEETS	STA. 22+00.00 TO STA. 22+50.00		