


FINAL SURVEY	SURVEYED	BY	DATE
NOTE BOOK NO.	PLOTTED		
AREAS CHECKED	TEMPLATE		
	AREAS CHECKED		

ORIGINAL SURVEY	SURVEYED	BY	DATE
NOTE BOOK NO.	PLOTTED		
AREAS CHECKED	TEMPLATE		
	AREAS CHECKED		

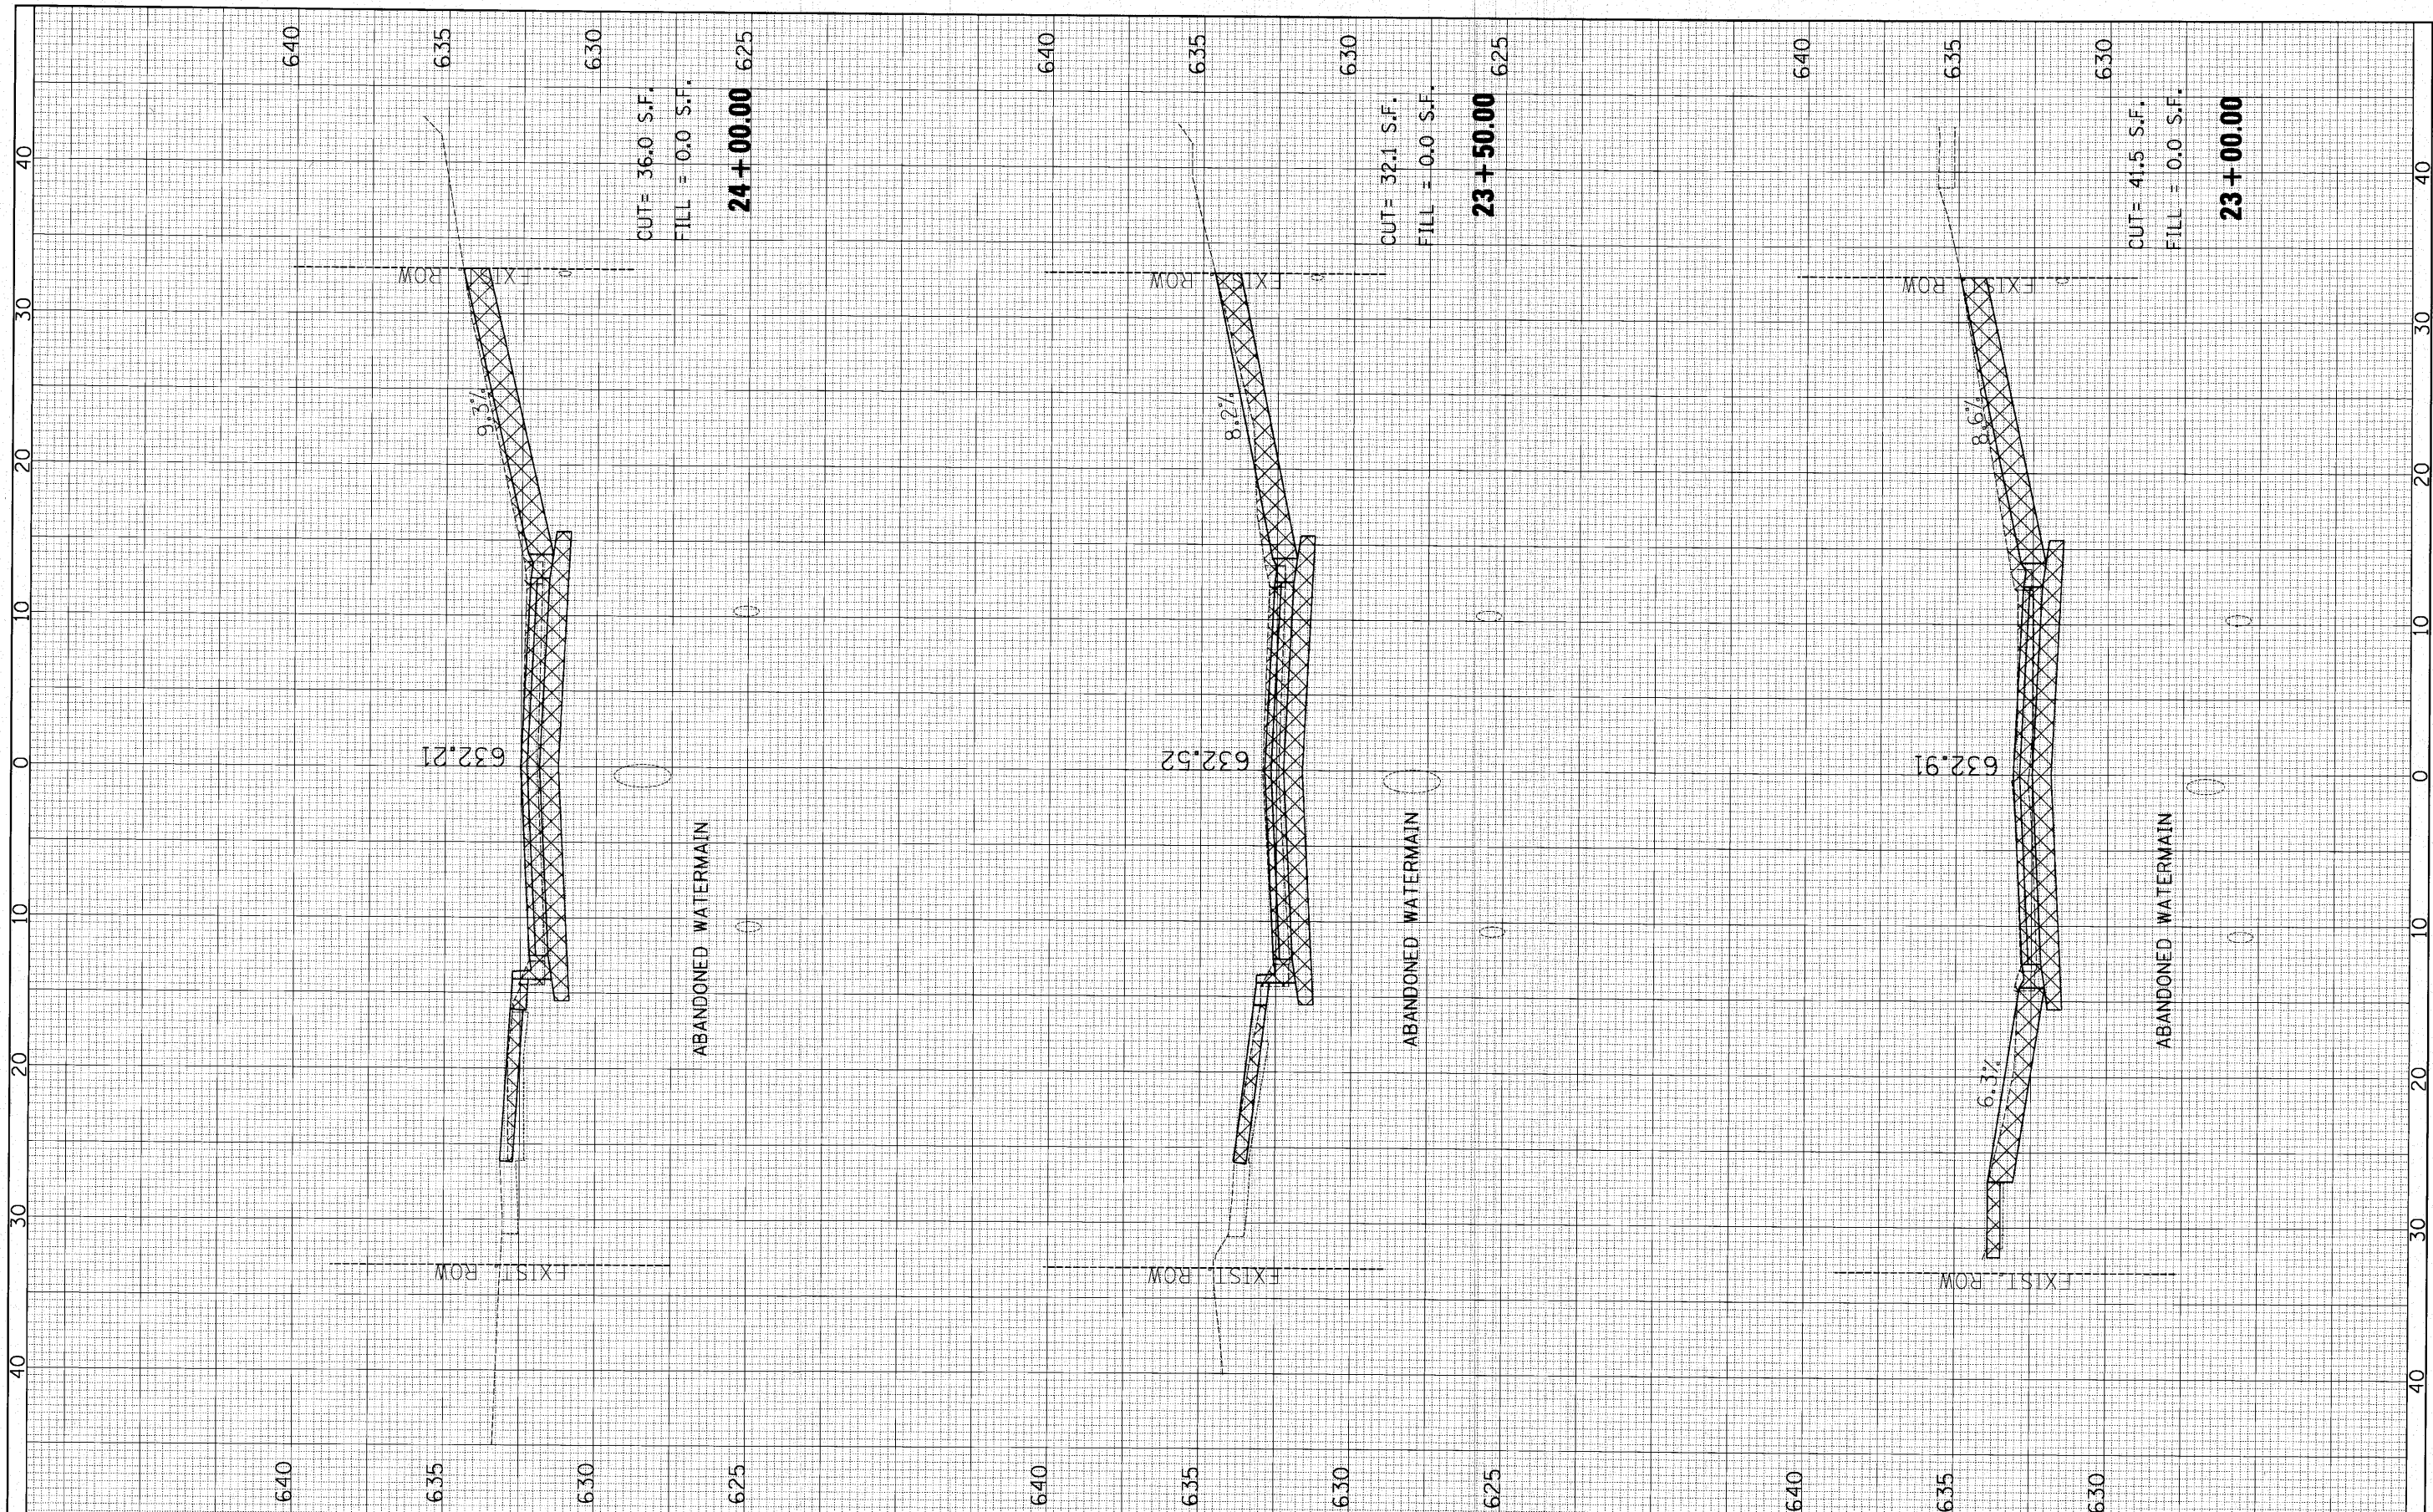

FILE NAME =	USER NAME = #USER#	DESIGNED -	REVISED -
p:\f2140490 - birch & cherry reconstruction\Plots\sheet\F0140490\ss012.dgn		DRAWN -	REVISED -
		CHECKED -	REVISED -
		DATE	REVISED -

**STATE OF ILLINOIS
 DEPARTMENT OF TRANSPORTATION**

CHERRY AVE. CROSS SECTIONS			
SCALE:	SHEET NO.	OF	SHEETS
			STA. 23+00.00 TO STA. 24+00.00

F.A. RTE.	SECTION	COUNTY	TOTAL SHEETS	SHEET NO.
	10-00076-00-FP	Cook	44	32
CONTRACT NO. 63258				
ILLINOIS FED. AID PROJECT				