


FINAL SURVEY	SURVEYED	BY	DATE
NOTE BOOK NO.	PLOTTED		
AREAS CHECKED	TEMPLATE		

ORIGINAL SURVEY	SURVEYED	BY	DATE
NOTE BOOK NO.	PLOTTED		
AREAS CHECKED	TEMPLATE		

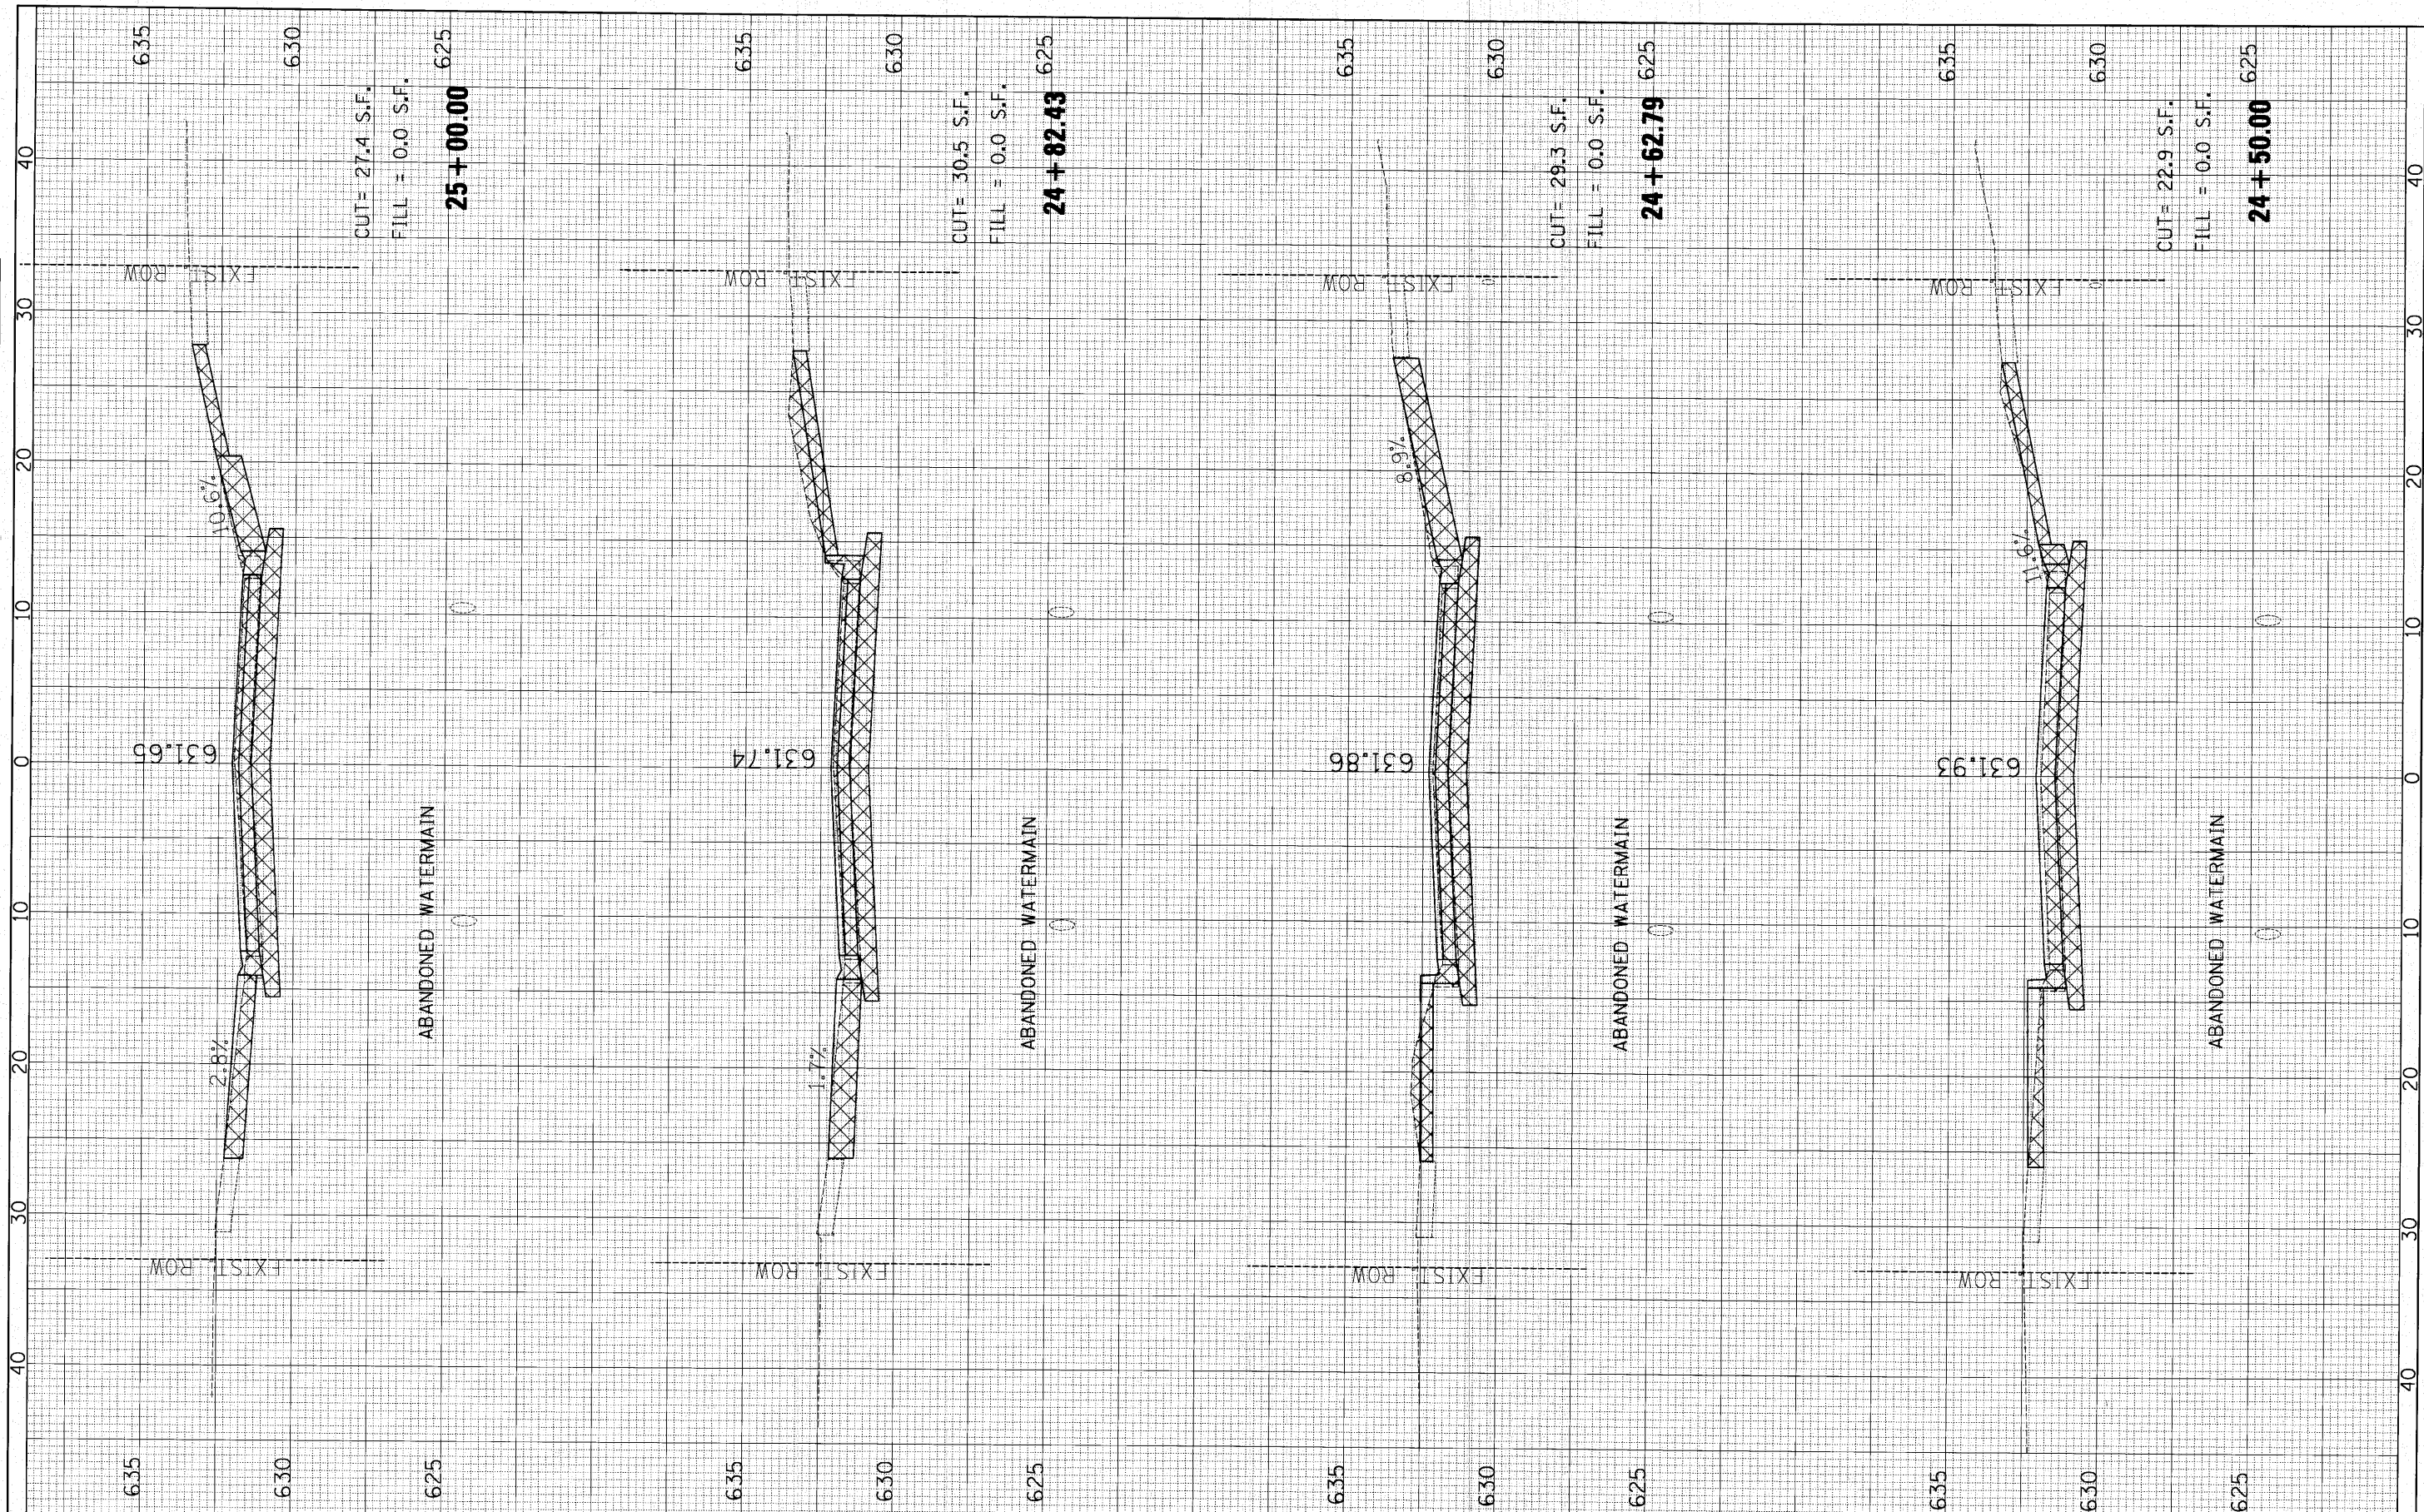

FILE NAME =	USER NAME = #USER#	DESIGNED -	REVISED -
pi\F2140490 - birch & cherry reconstruction\Plans\Sheets\F0140490\ss1010.dgn		DRAWN -	REVISED -
PLOT SCALE = 5.0000' / IN.		CHECKED -	REVISED -
PLOT DATE = 10/26/2010		DATE -	REVISED -

**STATE OF ILLINOIS
DEPARTMENT OF TRANSPORTATION**

CHERRY AVE. CROSS SECTIONS

SCALE: SHEET NO. OF SHEETS STA. 24+50.00 TO STA. 25+00.00

F.A. RTE.	SECTION	COUNTY	TOTAL SHEETS	SHEET NO.
	10-00076-00-FP	Cook	44	33
			CONTRACT NO. 63258	
ILLINOIS FED. AID PROJECT				