


FINAL SURVEY	SURVEYED	BY	DATE
NOTE BOOK	PLOTTED		
NO.	TEMPLATE		
	AREAS CHECKED		

ORIGINAL SURVEY	SURVEYED	BY	DATE
NOTE BOOK	PLOTTED		
NO.	TEMPLATE		
	AREAS CHECKED		

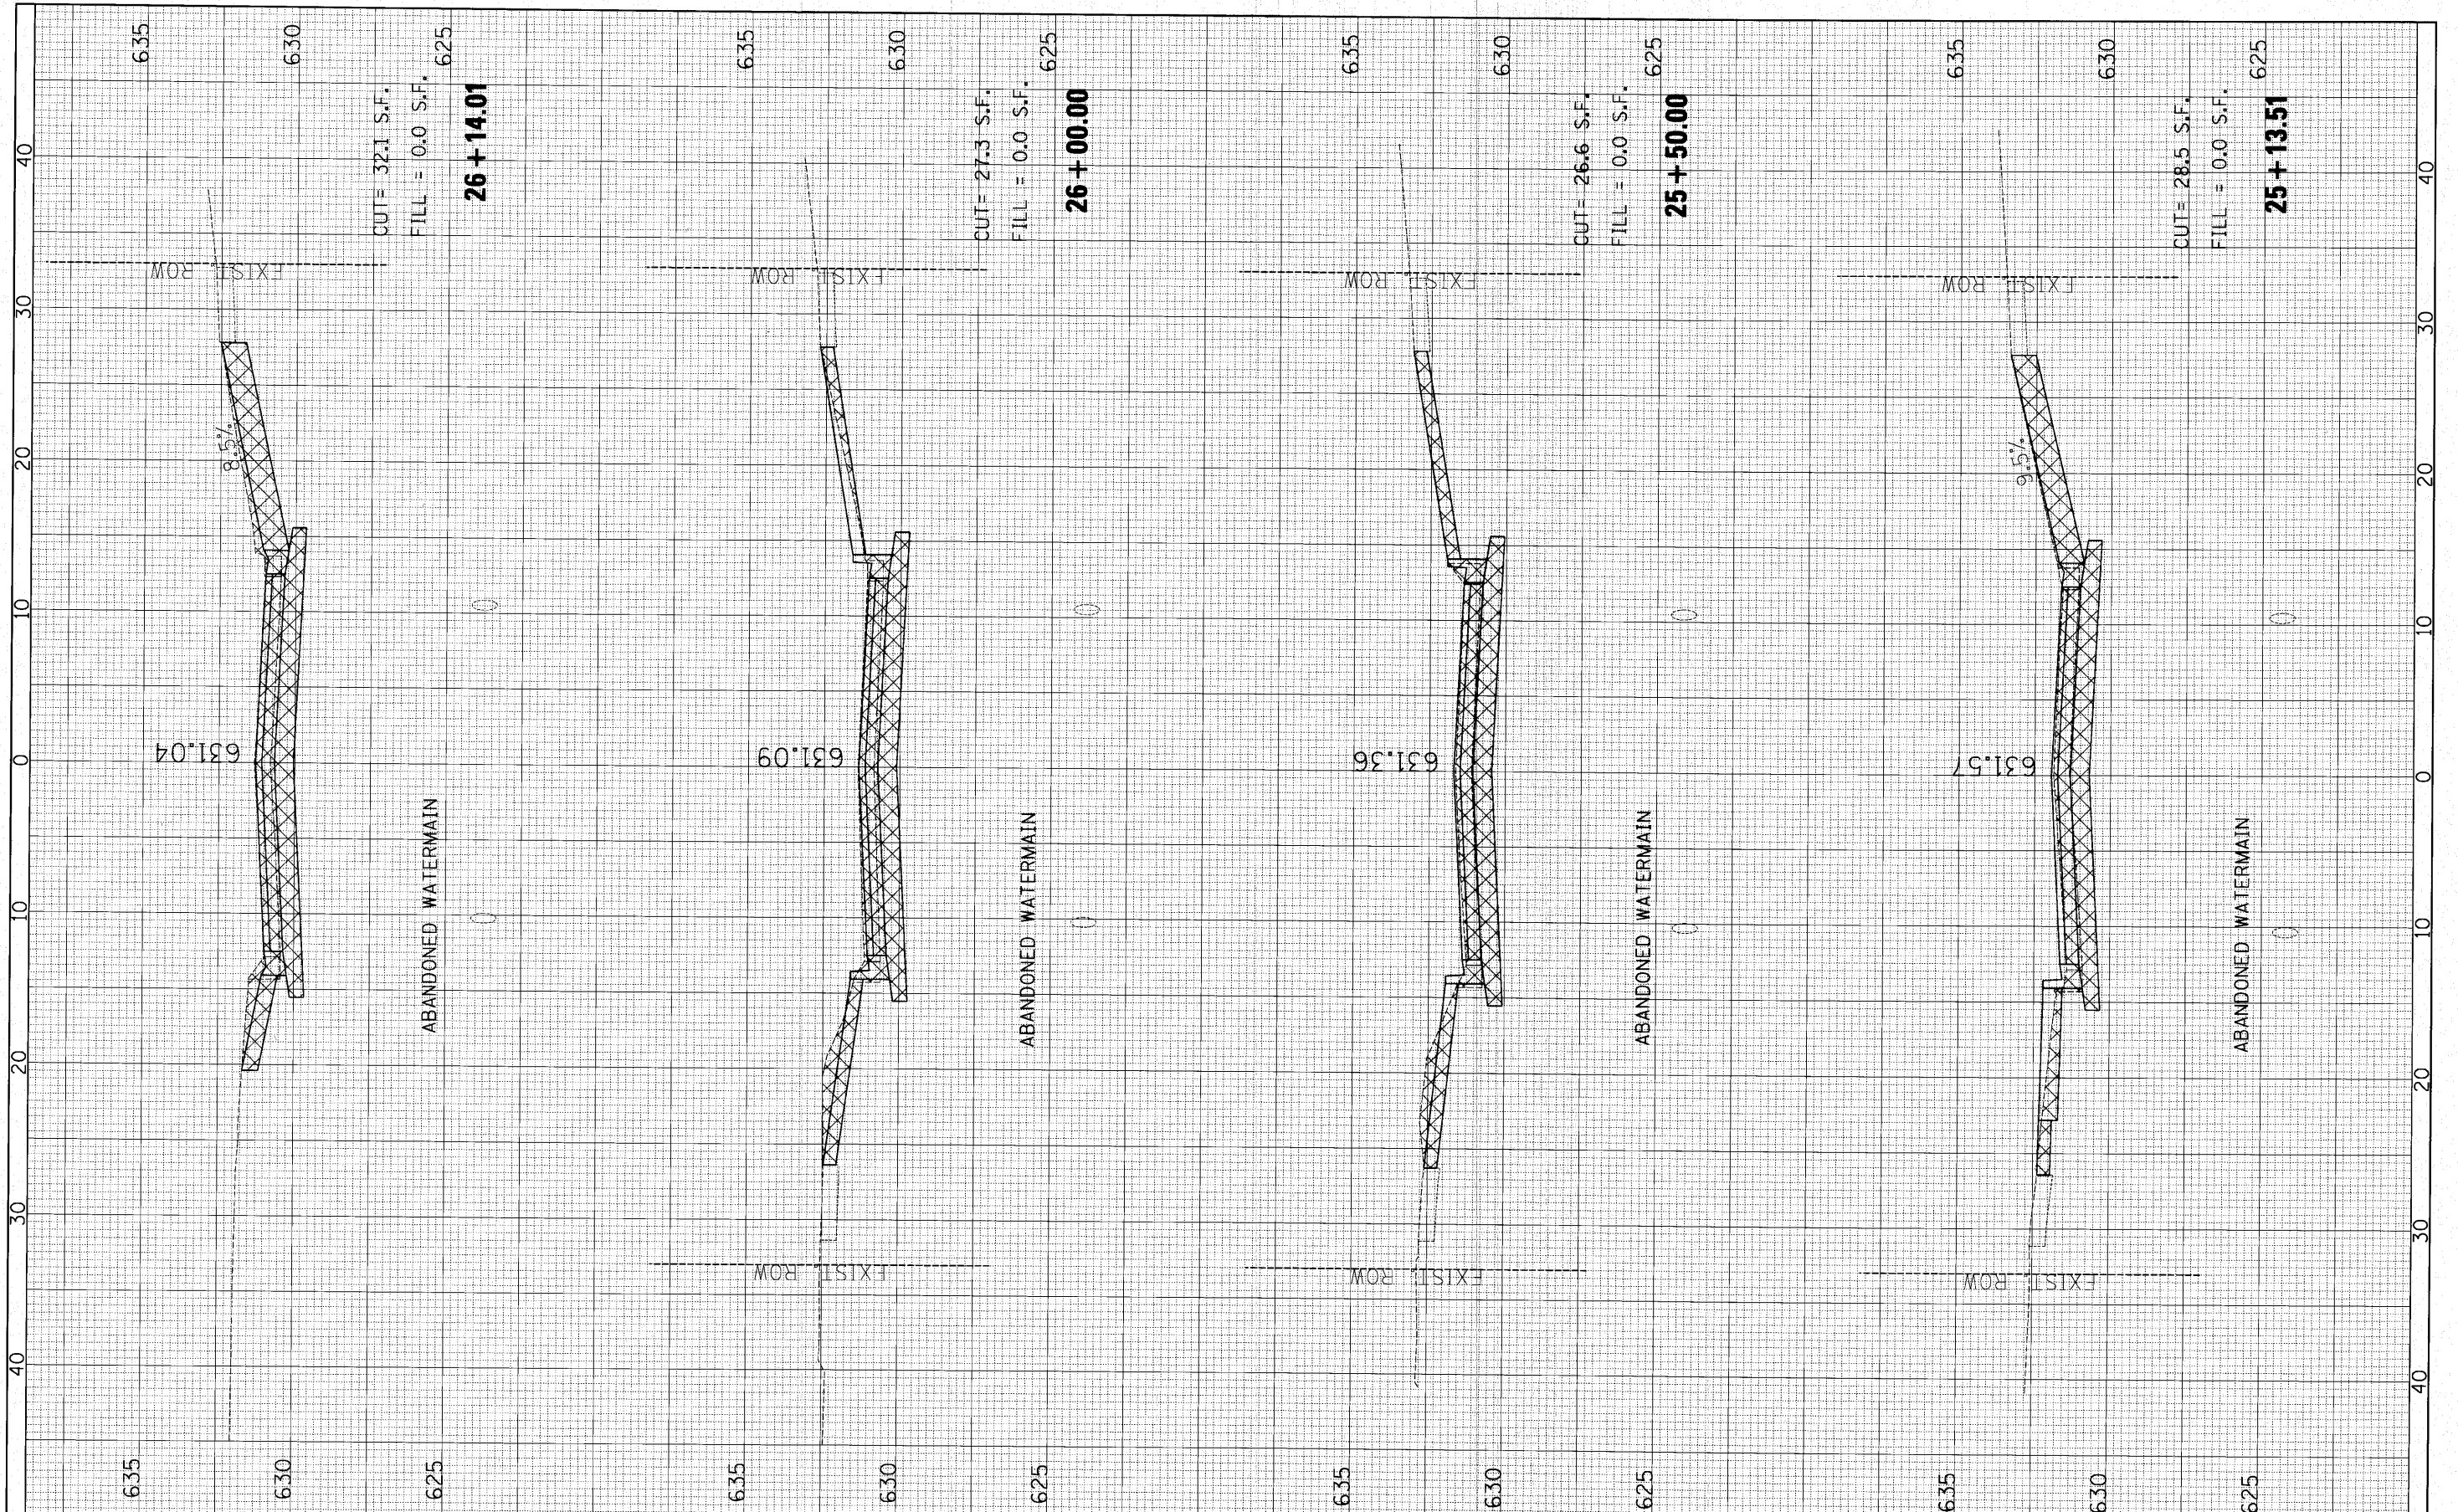

FILE NAME =	USER NAME = #USER#	DESIGNED -	REVISED -	<b>STATE OF ILLINOIS</b> <b>DEPARTMENT OF TRANSPORTATION</b>	<b>CHERRY AVE. CROSS SECTIONS</b>	F.A. RTE.	SECTION	COUNTY	TOTAL SHEETS	SHEET NO.	
p:\F0140490 - birch & cherry reconstruction\plans\sheets\F0140490\asst101.dgn		DRAWN -	REVISED -			10-00076-00-FP	Cook	44	34		
PLOT SCALE = 5.0000' / IN.		CHECKED -	REVISED -			CONTRACT NO. 63258					
PLOT DATE = 10/25/2010		DATE -	REVISED -			ILLINOIS FED. AID PROJECT					
SCALE:						SHEET NO. OF SHEETS STA. 25+13.51 TO STA. 26+14.01					