


FINAL SURVEY	SURVEYED	BY	DATE
NOTE BOOK	PLOTTED		
NO.	TEMPLATE		
	AREAS CHECKED		

ORIGINAL SURVEY	SURVEYED	BY	DATE
NOTE BOOK	PLOTTED		
NO.	TEMPLATE		
	AREAS CHECKED		

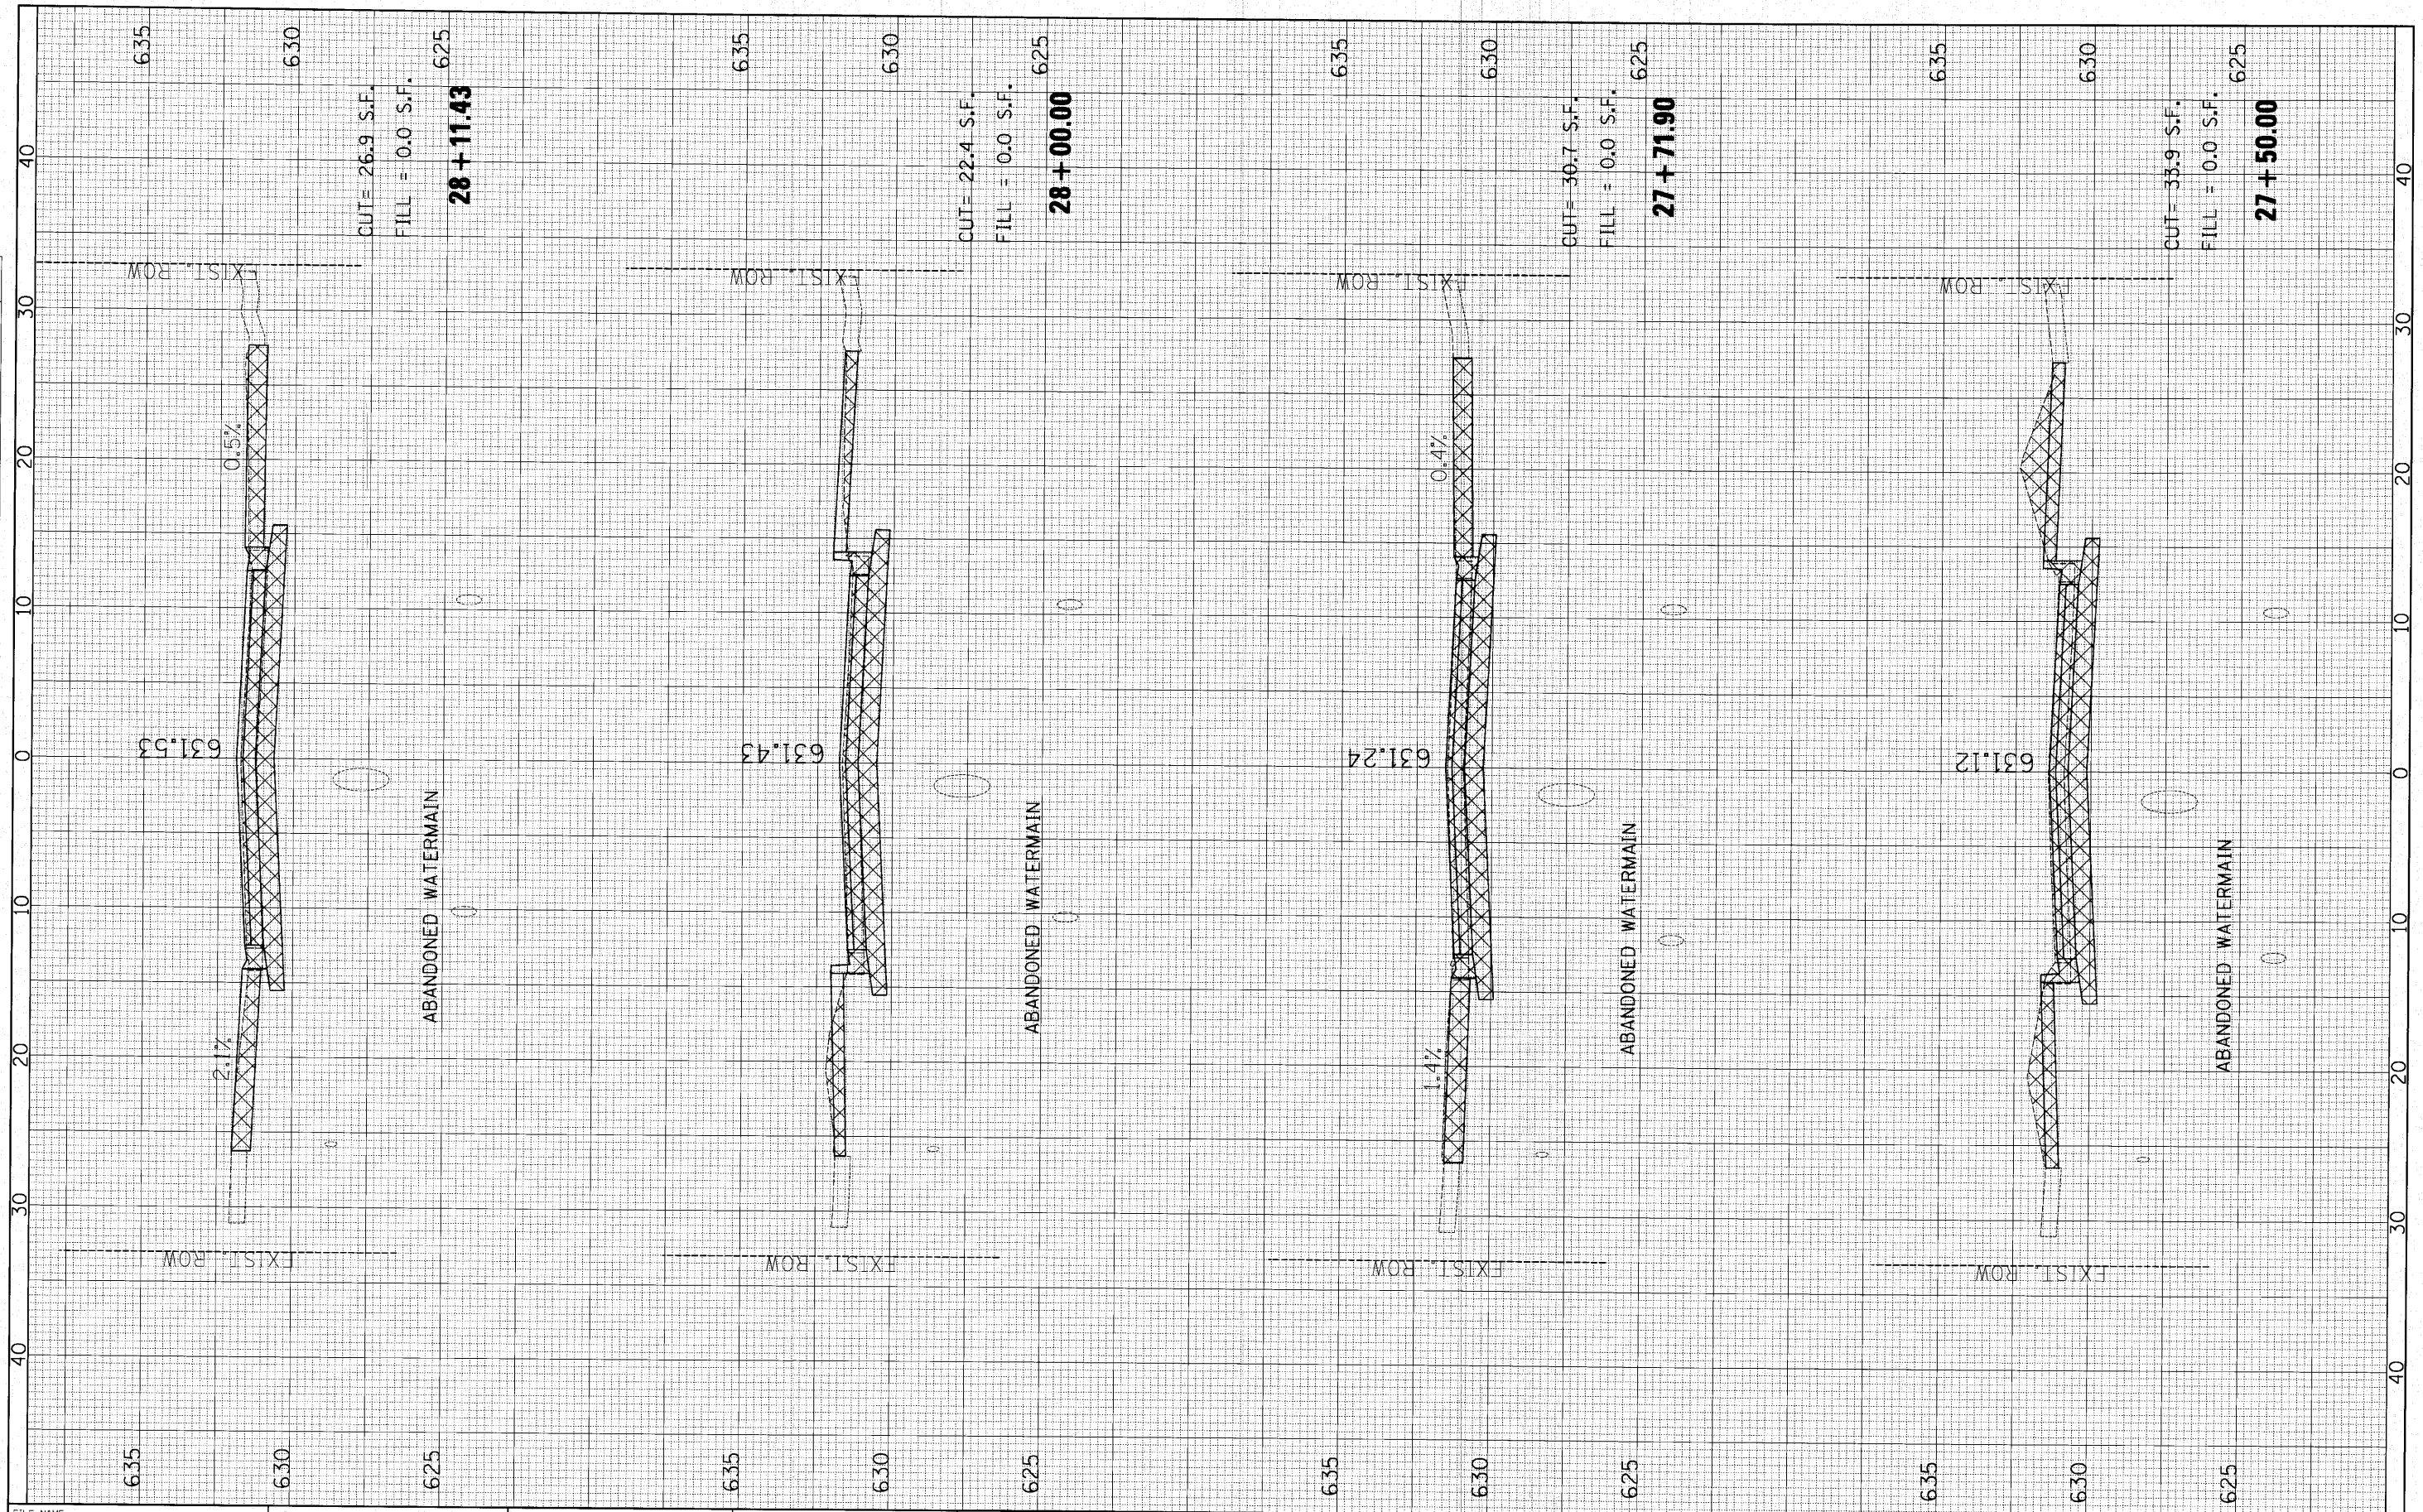

FILE NAME =	USER NAME = @USER@	DESIGNED -	REVISED -
p:\20140498 - birch & cherry reconstruction\Plans\sheet\F0140498\ss101.dgn		DRAWN -	REVISED -
PLOT SCALE = 5.0000' / IN.		CHECKED -	REVISED -
PLOT DATE = 10/25/2010		DATE -	REVISED -

**STATE OF ILLINOIS
DEPARTMENT OF TRANSPORTATION**

CHERRY AVE. CROSS SECTIONS

SCALE: SHEET NO. OF SHEETS STA. 27+50.00 TO STA. 28+11.43

F.A. RTE.	SECTION	COUNTY	TOTAL SHEETS	SHEET NO.
	10-00076-00-FP	Cook	44	36
CONTRACT NO. 63258			ILLINOIS FED. AID PROJECT	