


FINAL SURVEY SURVEYED SURVEYED SURVEYED
 NOTE BOOK PLOTTED PLOTTED PLOTTED
 NO. DATE

ORIGINAL SURVEY SURVEYED SURVEYED SURVEYED
 NOTE BOOK PLOTTED PLOTTED PLOTTED
 NO. DATE

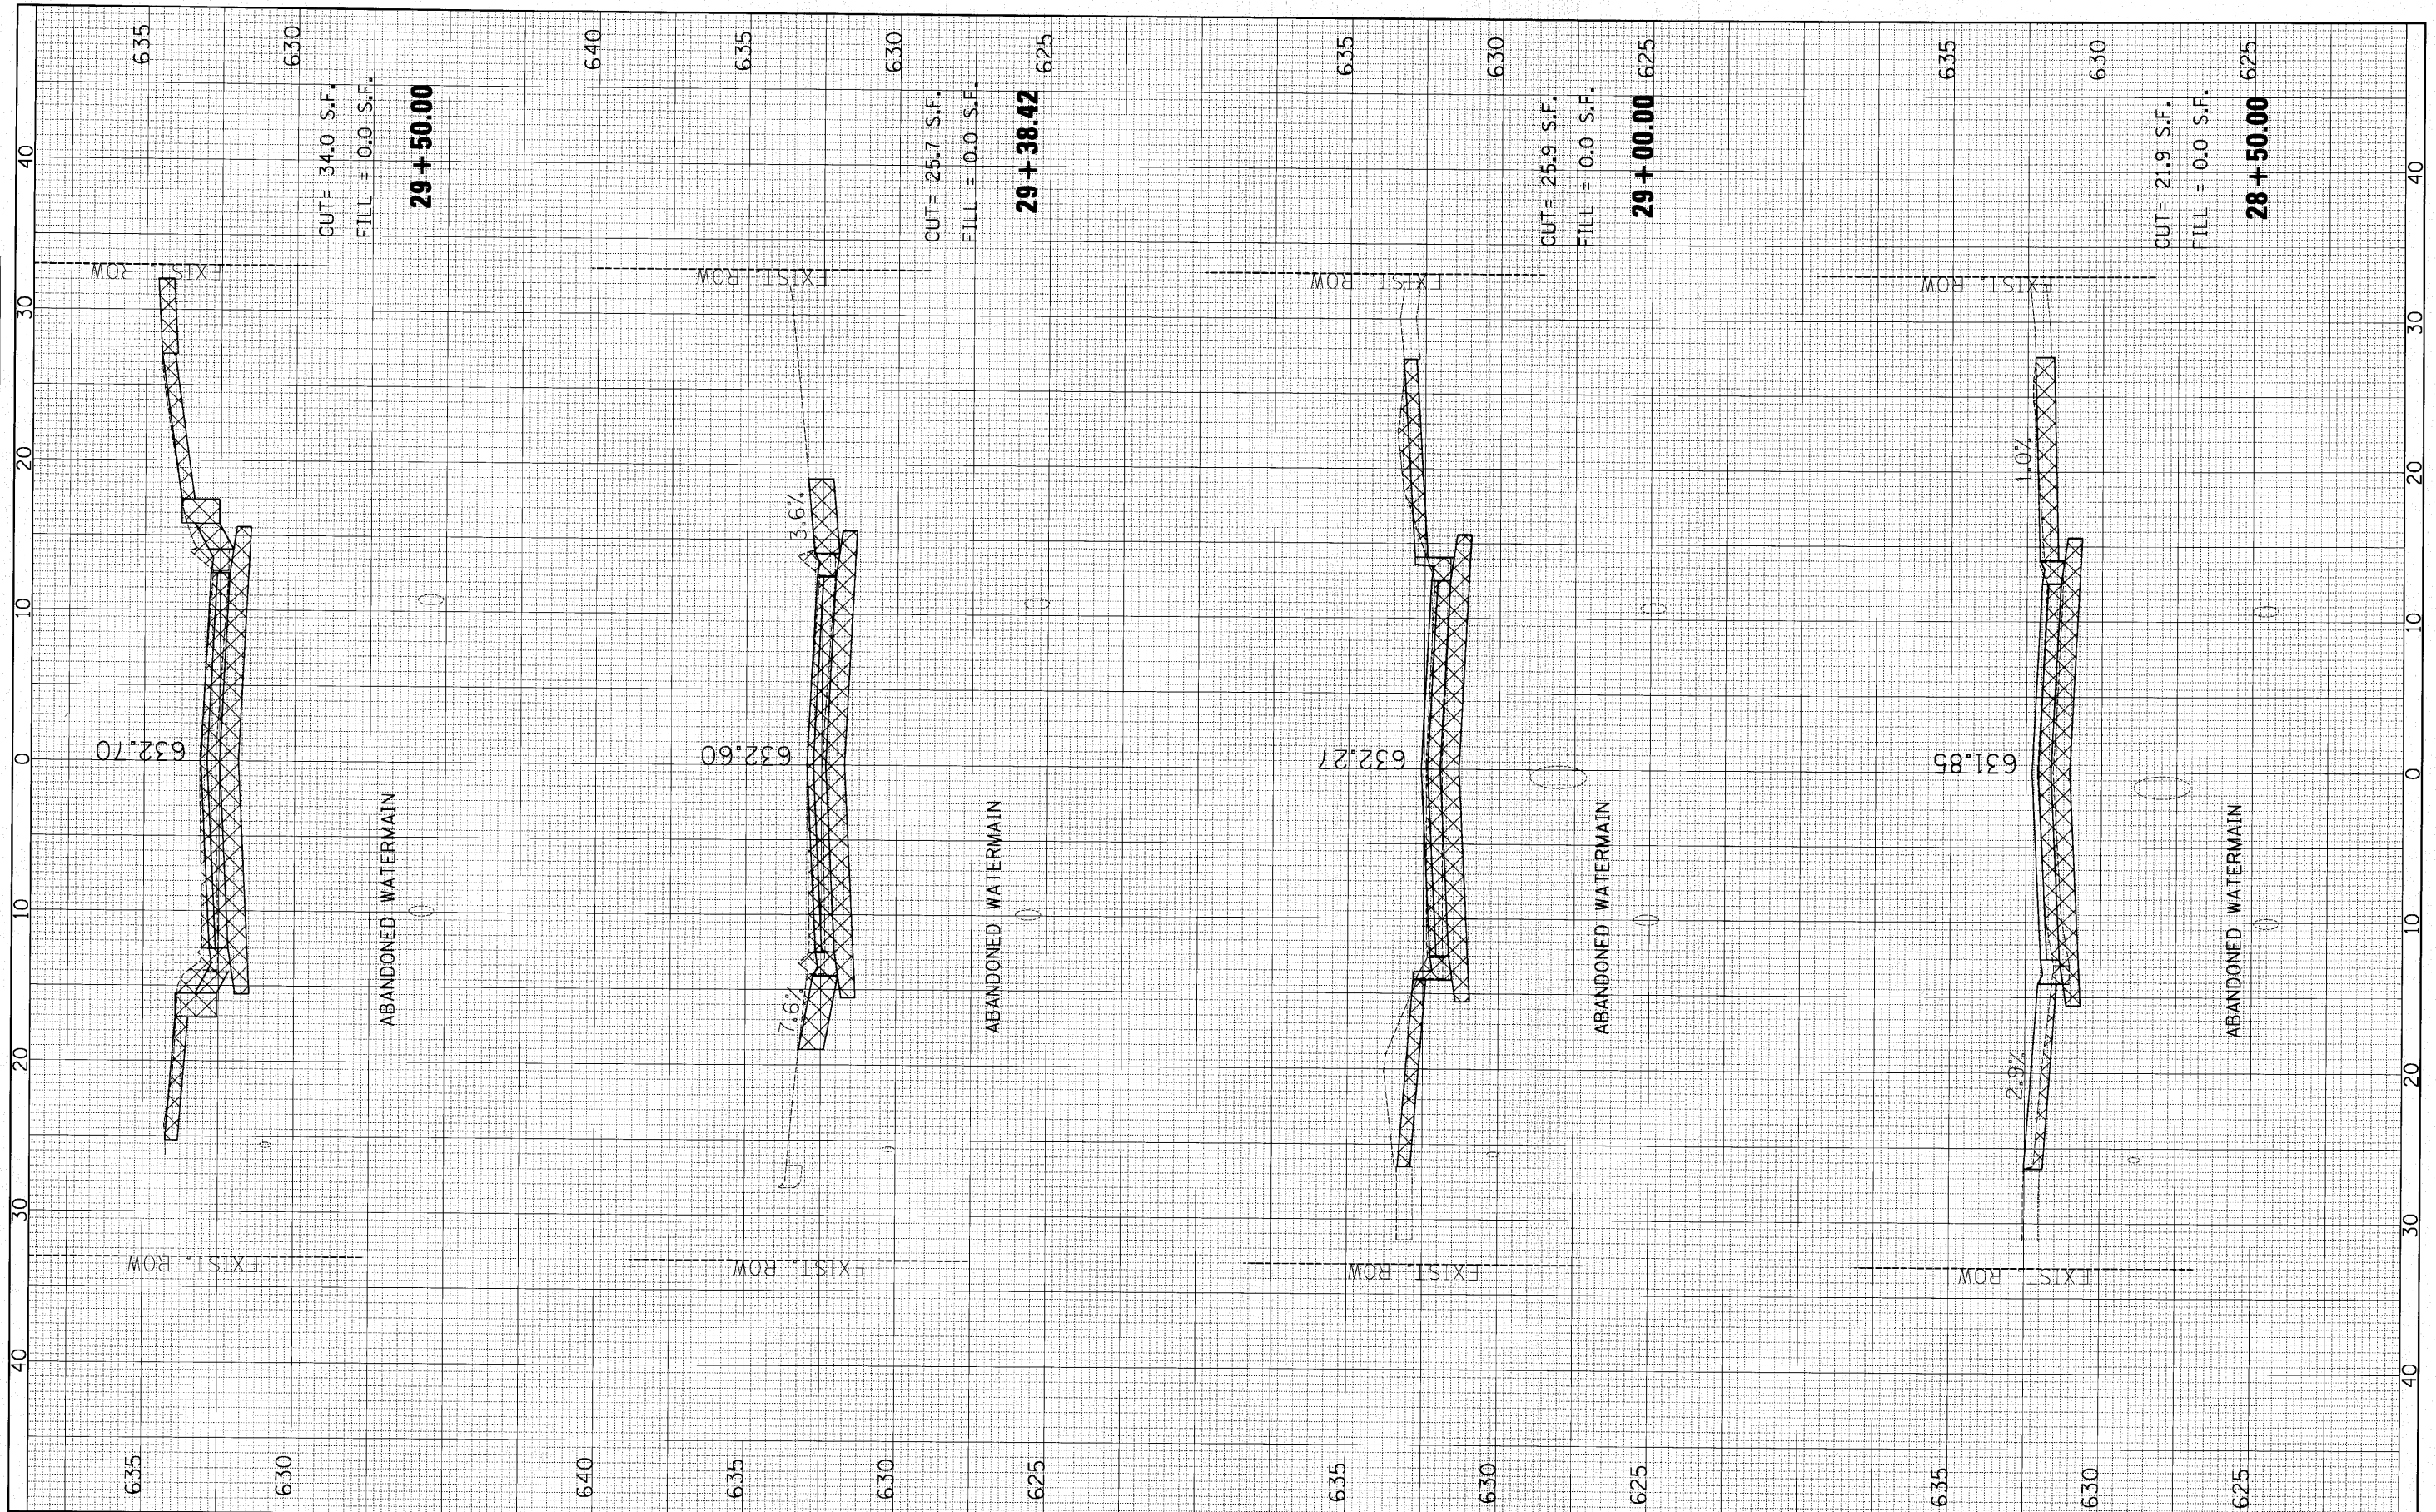

FILE NAME = p:\f0140490 - birch & cherry reconstruction\Plots\sheets\F0140490\ss101.dgn	USER NAME = #USER#	DESIGNED -	REVISED -	STATE OF ILLINOIS DEPARTMENT OF TRANSPORTATION	CHERRY AVE. CROSS SECTIONS	F.A. RTE.	SECTION	COUNTY	TOTAL SHEETS	SHEET NO.
PLOT SCALE = 5.0000' / IN.	DRAWN -	REVISED -	10-00076-00-FP			Cook	44	37		
PLOT DATE = 10/25/2010	CHECKED -	REVISED -	CONTRACT NO. 63258							
	DATE -	REVISED -	ILLINOIS FED. AID PROJECT							