


FINAL SURVEY NO.	SURVEYED	BY	DATE
	PLOTTED		
	FILE		
	AREAS CHECKED		

ORIGINAL SURVEY NO.	SURVEYED	BY	DATE
	PLOTTED		
	FILE		
	AREAS CHECKED		

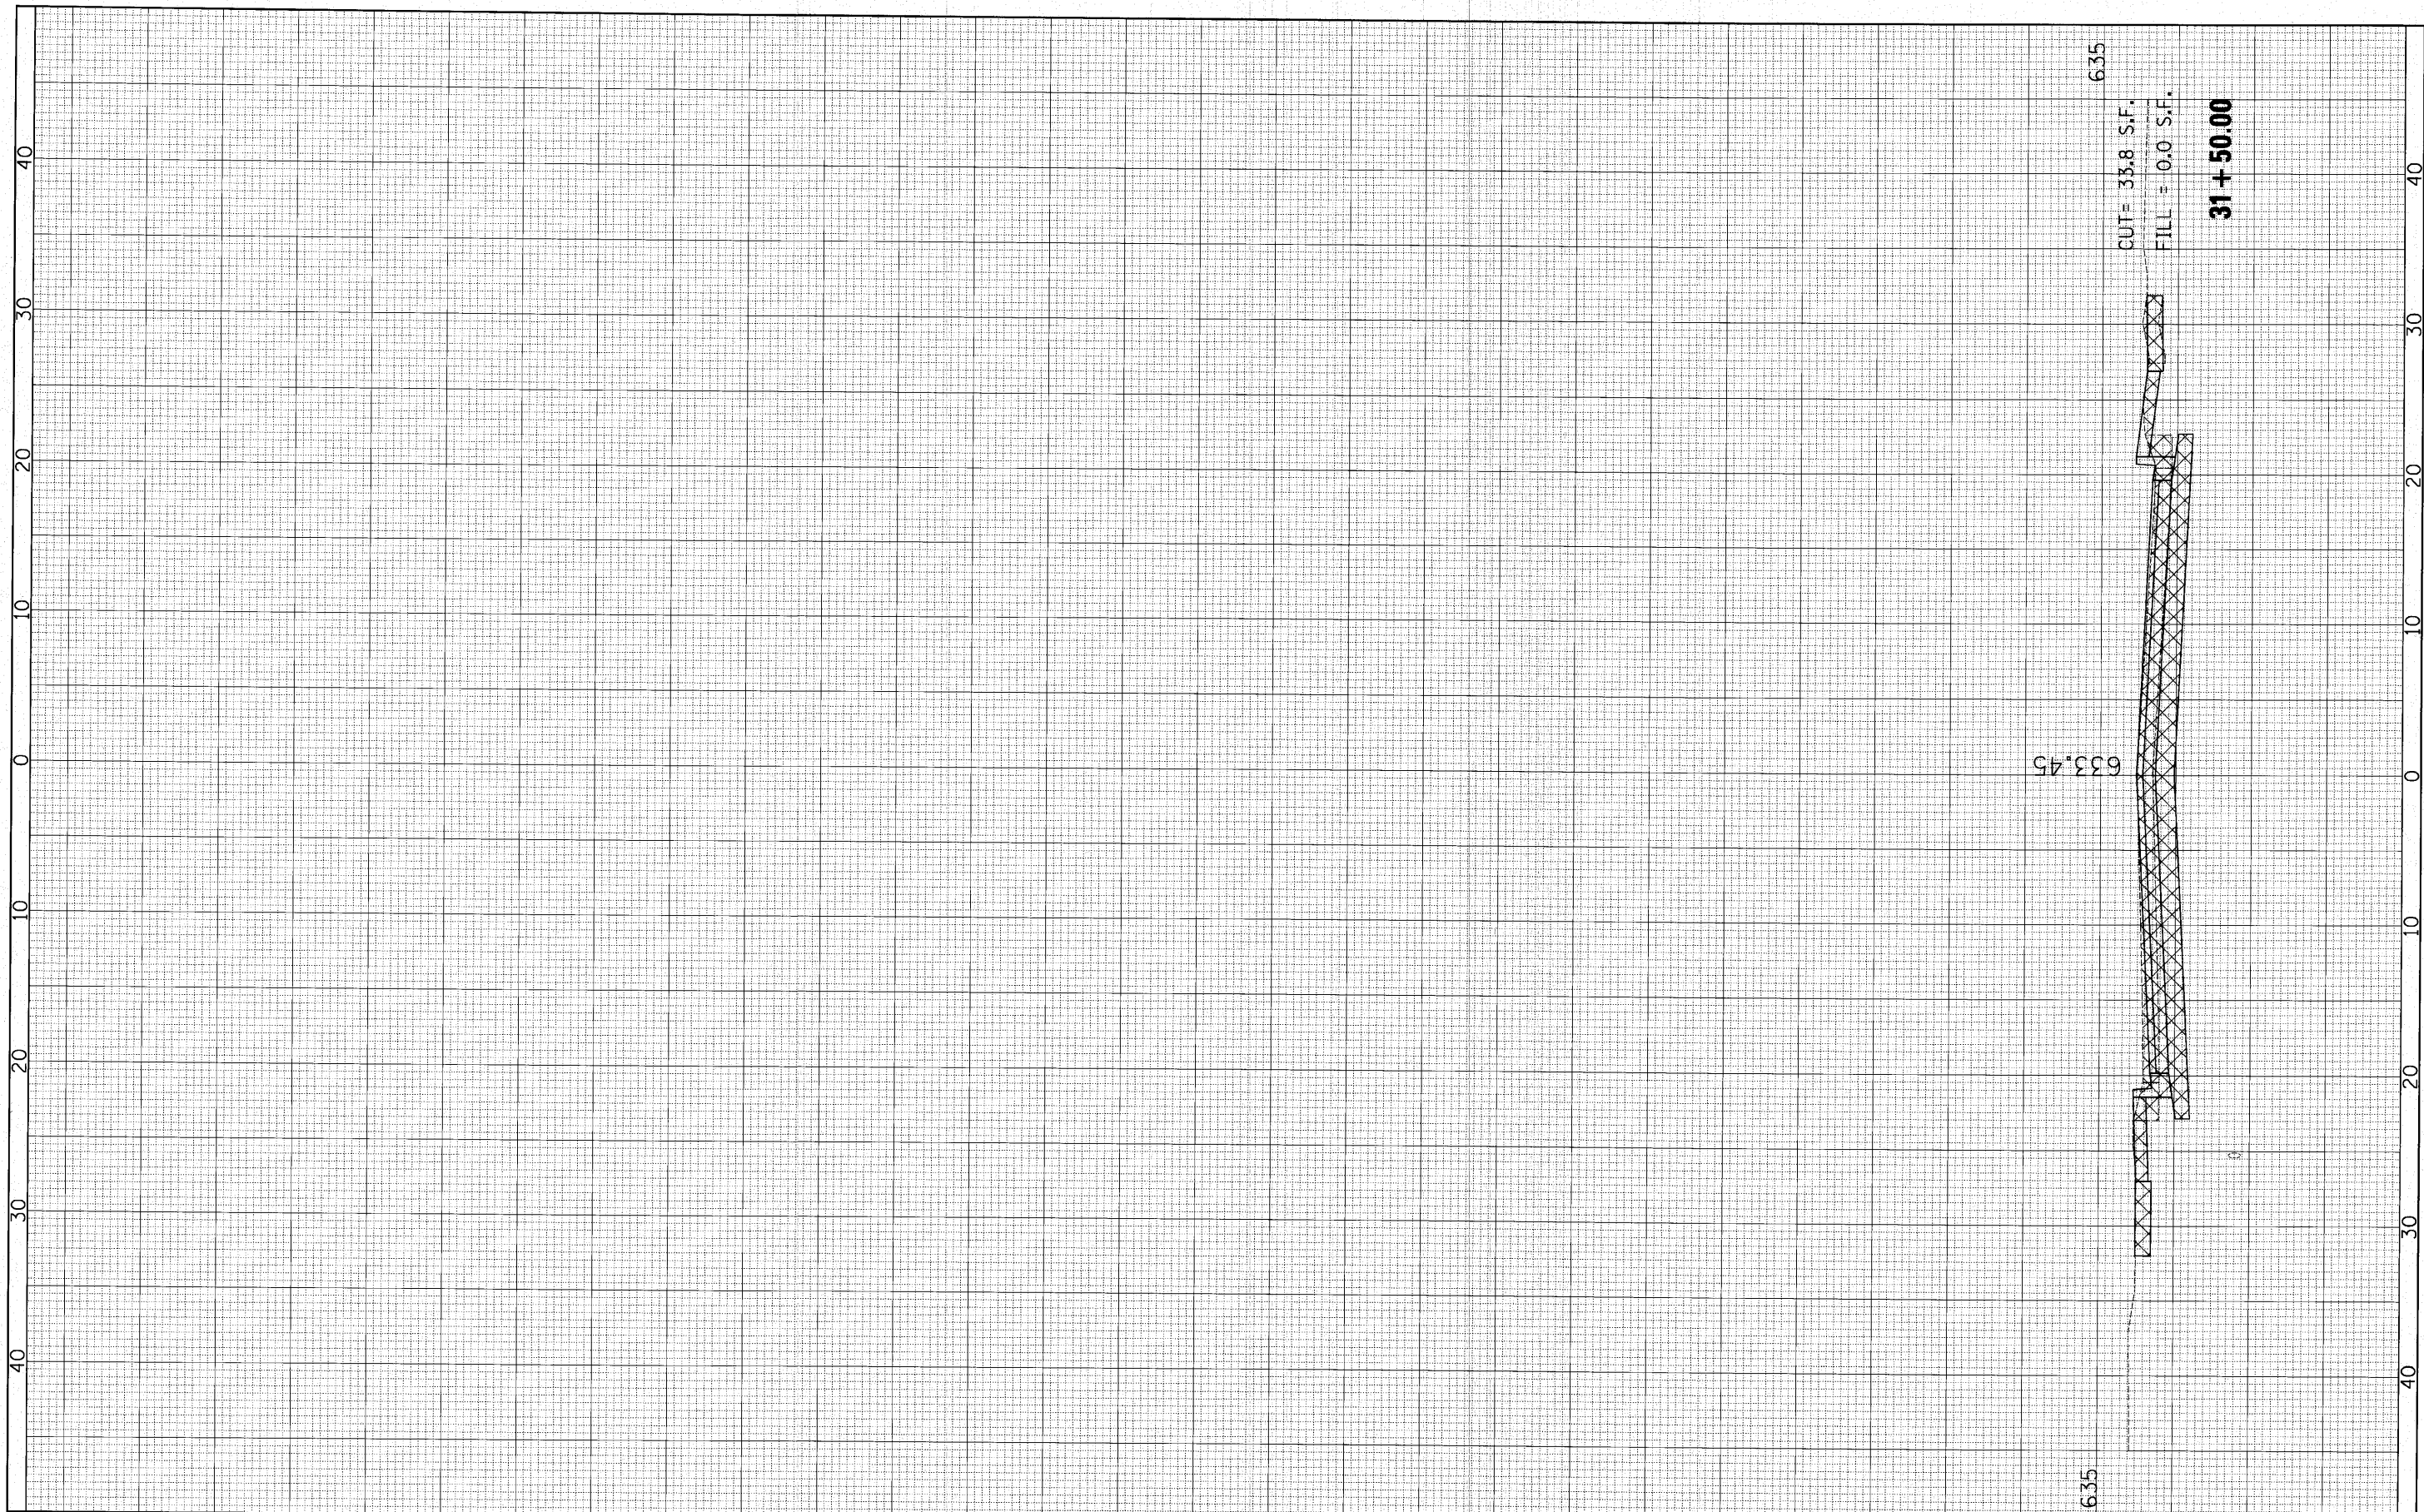

FILE NAME =	USER NAME = #USER#	DESIGNED -	REVISED -
pi\F0148490 - birch & cherry reconstruction\Plots\sheets\F0148490\ss101.dgn		DRAWN -	REVISED -
	PLOT SCALE = 5.0000' / IN.	CHECKED -	REVISED -
	PLOT DATE = 10/25/2018	DATE -	REVISED -

**STATE OF ILLINOIS
DEPARTMENT OF TRANSPORTATION**

CHERRY AVE. CROSS SECTIONS

SCALE: SHEET NO. OF SHEETS STA. 31+50.00 TO STA. 31+50.00

F.A. RTE.	SECTION	COUNTY	TOTAL SHEETS	SHEET NO.
	10-00076-00-FP	Cook	44	39
CONTRACT NO. 63258				
ILLINOIS FED. AID PROJECT				