


FINAL SURVEY	SURVEYED	BY	DATE
NOTE BOOK NO.	PLOTTED		
	TEMPLATE		
	AREAS CHECKED		

ORIGINAL SURVEY	SURVEYED	BY	DATE
NOTE BOOK NO.	PLOTTED		
	TEMPLATE		
	AREAS CHECKED		

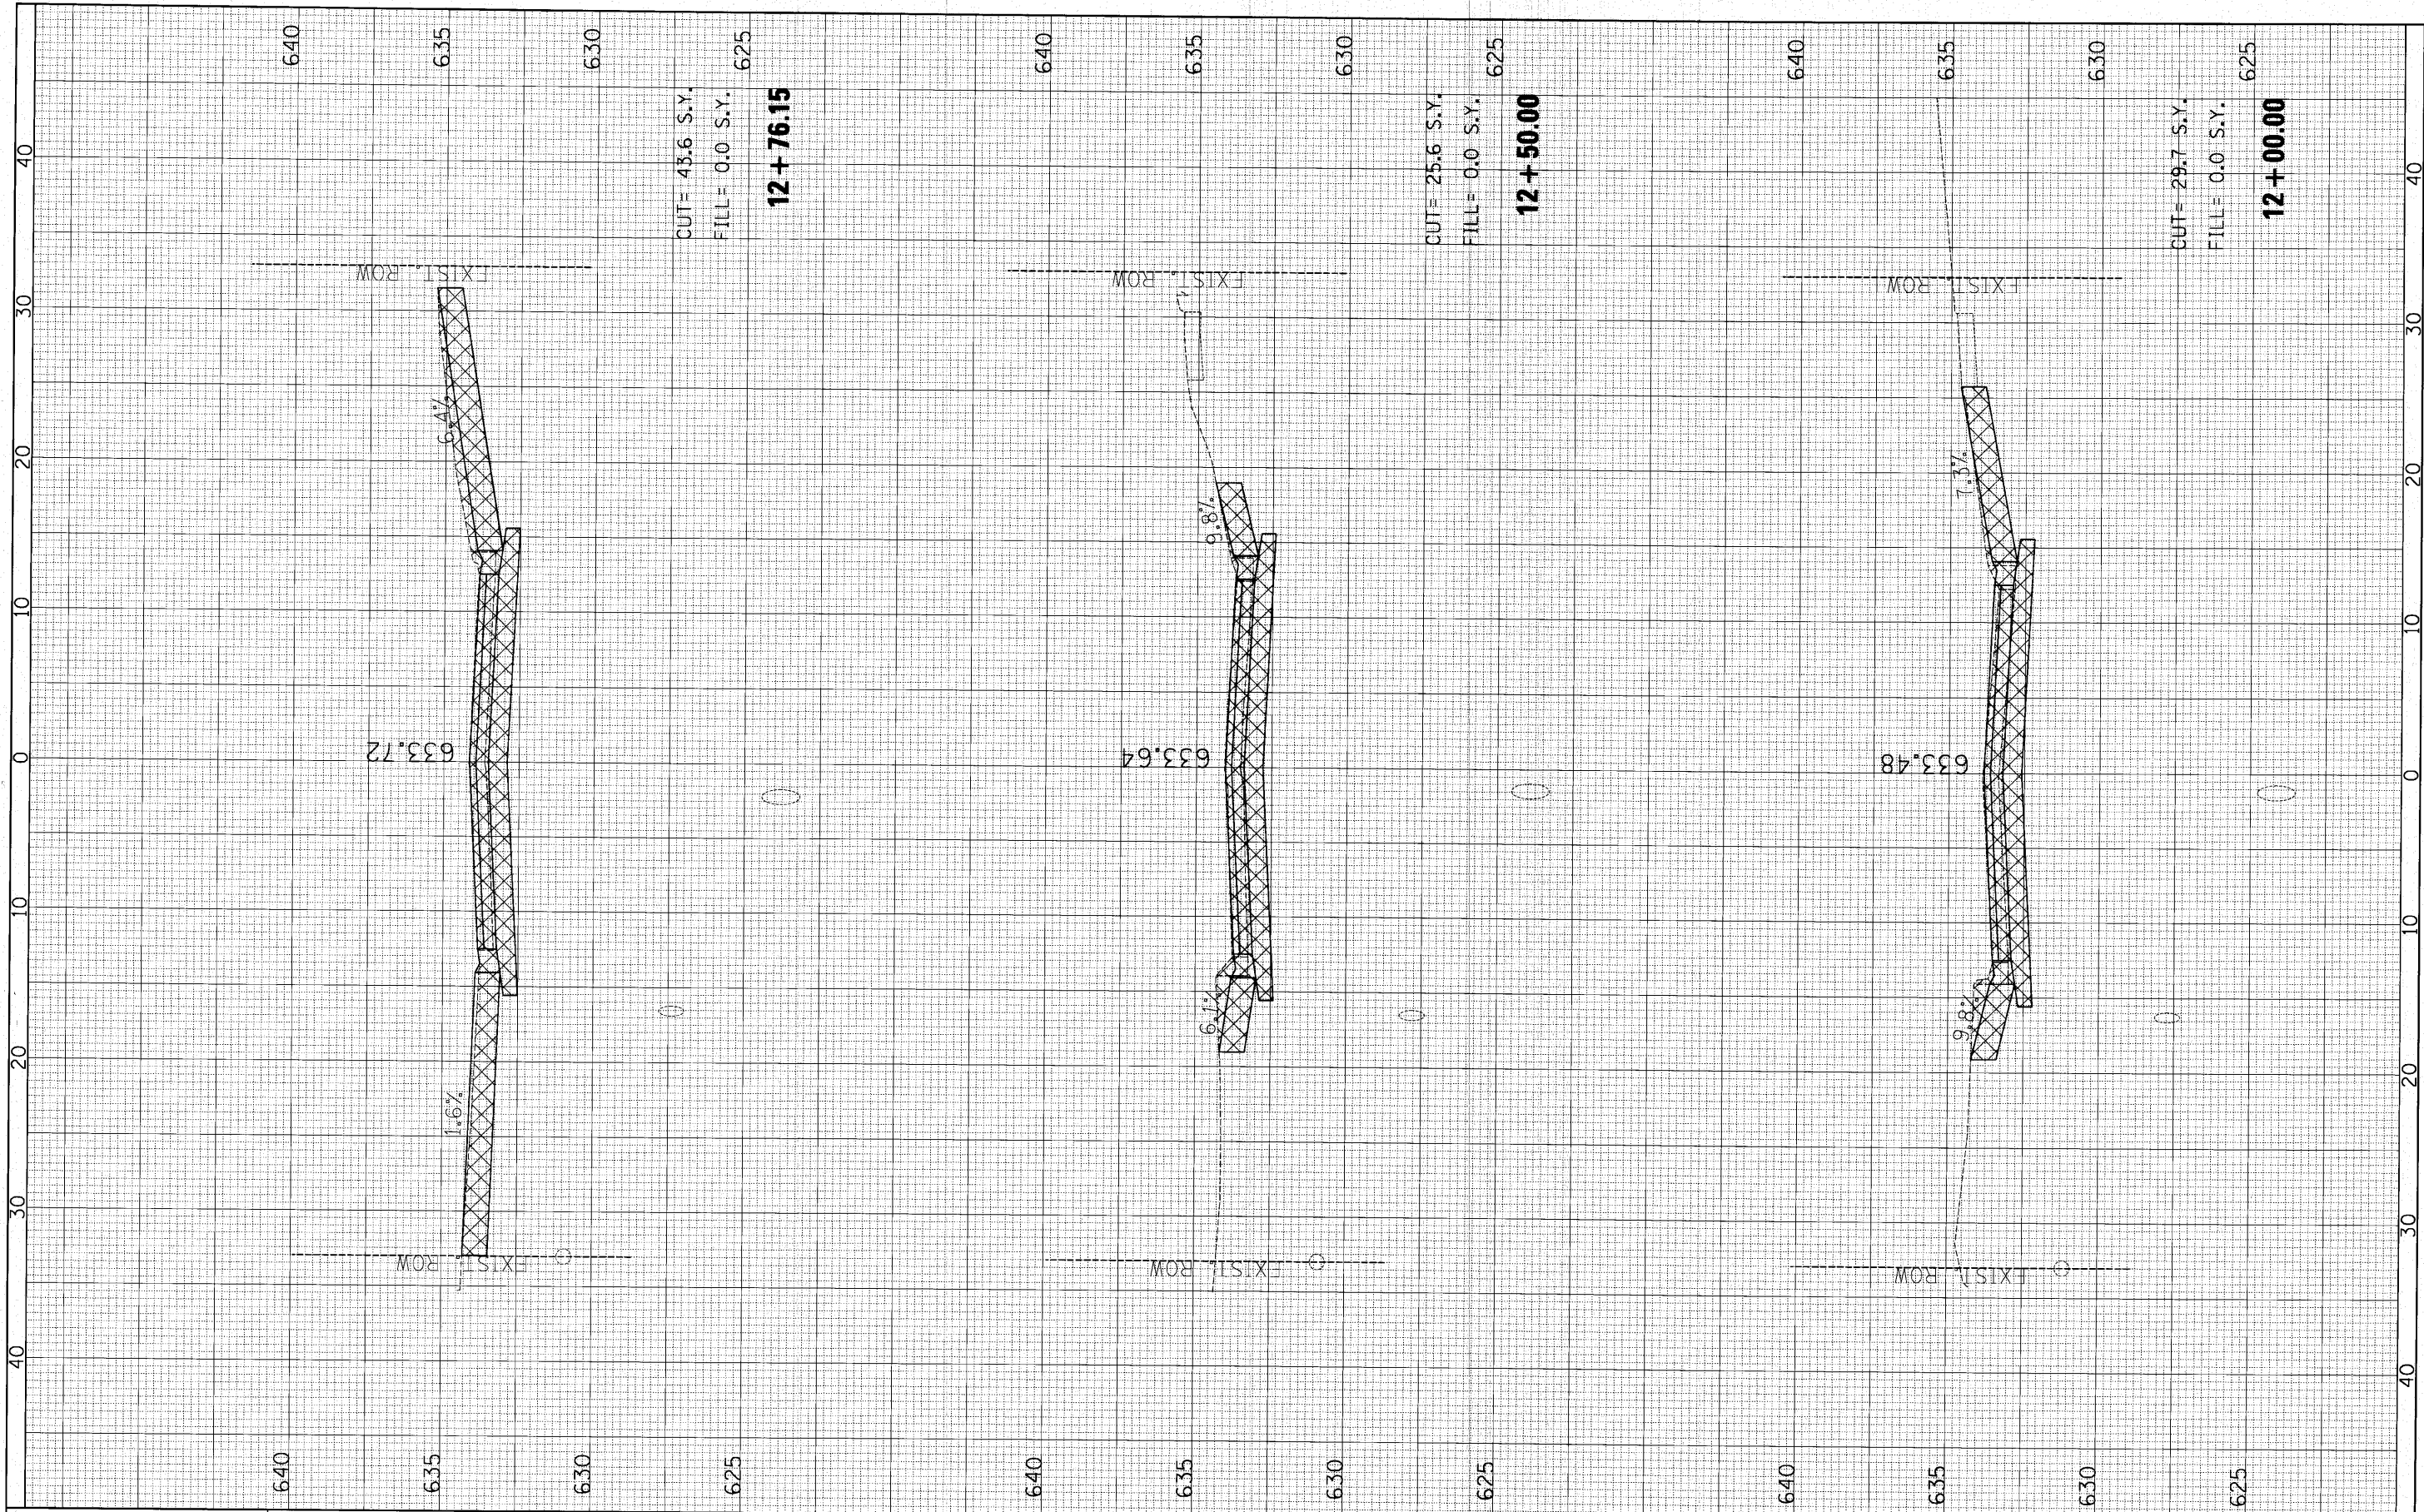

FILE NAME =	USER NAME = #USER#	DESIGNED -	REVISED -	STATE OF ILLINOIS DEPARTMENT OF TRANSPORTATION	BIRCH ST. CROSS SECTIONS	F.A. RTE.	SECTION	COUNTY	TOTAL SHEETS	SHEET NO.	
pr\F0140490 - birch & cherry reconstruction\Plots\shmeta\F2140490xss0201.dgn	PLOT SCALE = 5.0000' / IN.	DRAWN -	REVISED -			10-00076-00-FP	COOK	44	42		
PLOT DATE = 10/25/2010	DATE -	CHECKED -	REVISED -			CONTRACT NO. 63258					
		DATE -	REVISED -			ILLINOIS FED. AID PROJECT					