


FINAL SURVEY	SURVEYED	BY	DATE
NOTE BOOK NO.	PLOTTED		
	TEMPLATE		
	AREAS CHECKED		

ORIGINAL SURVEY	SURVEYED	BY	DATE
NOTE BOOK NO.	PLOTTED		
	TEMPLATE		
	AREAS CHECKED		

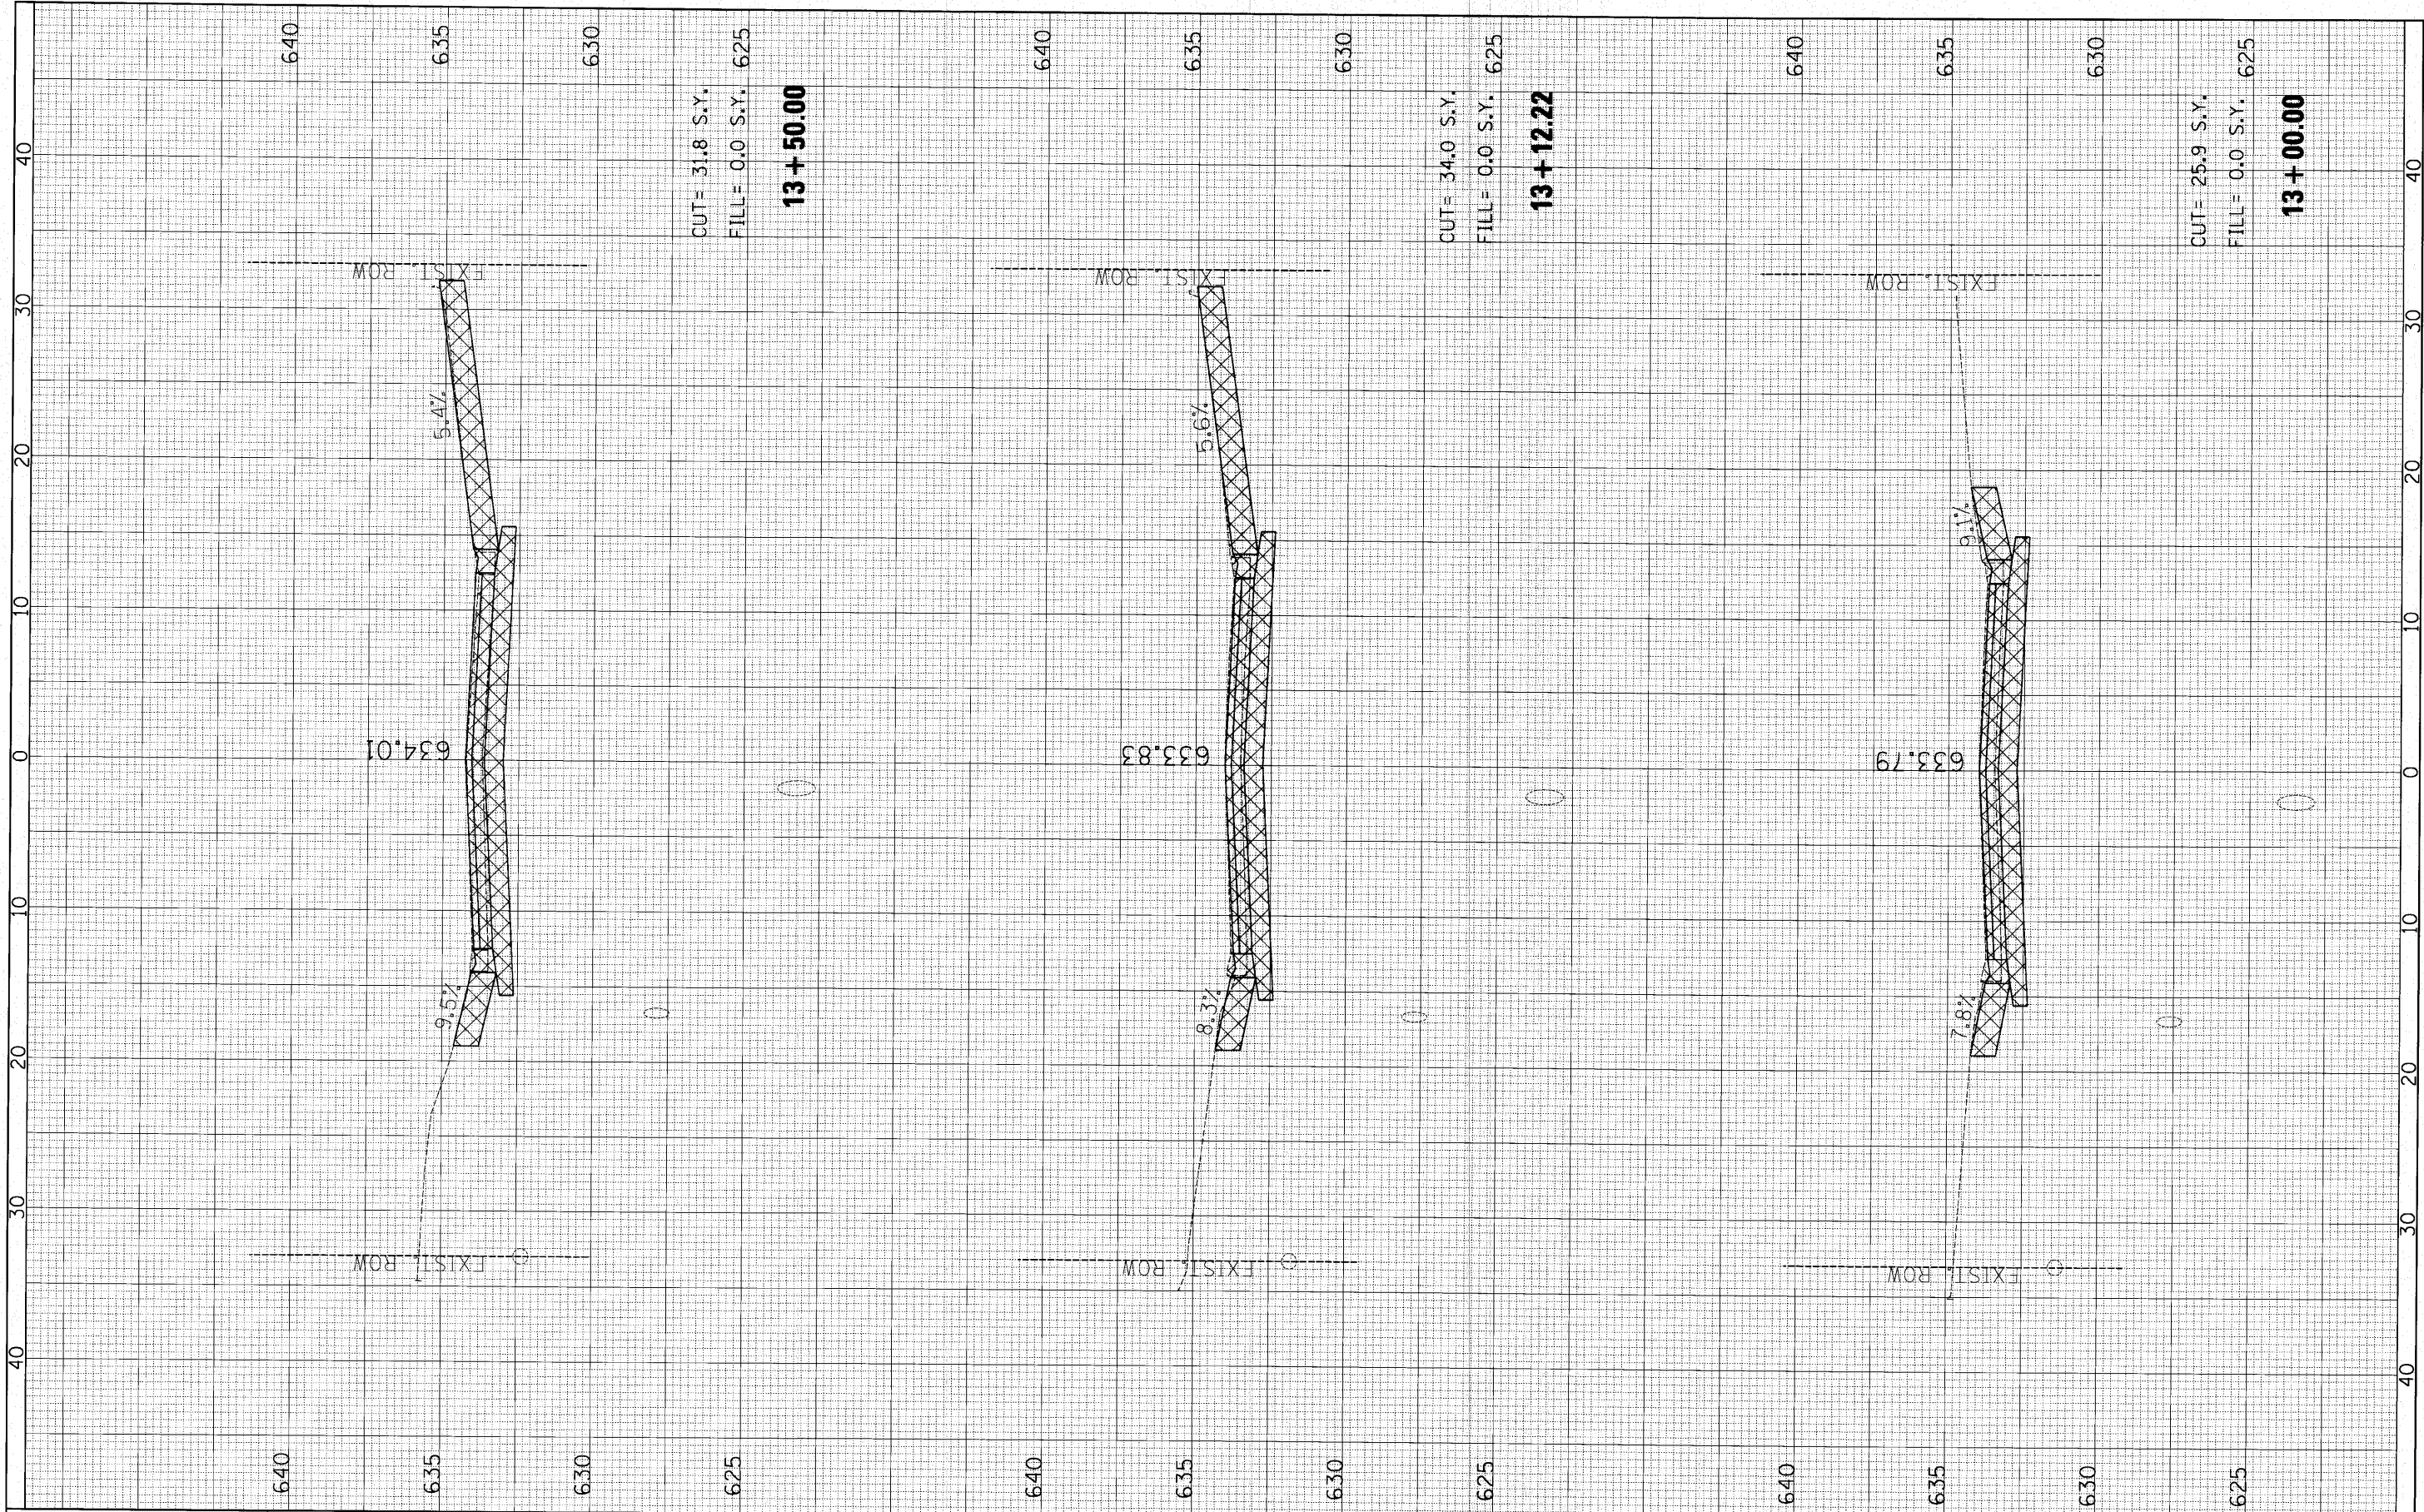

FILE NAME =	USER NAME = #USER#	DESIGNED -	REVISED -	<b>STATE OF ILLINOIS</b> <b>DEPARTMENT OF TRANSPORTATION</b>	<b>BIRCH ST. CROSS SECTIONS</b>	F.A. RTE. SECTION 10-00076-00-FP	COUNTY COOK	TOTAL SHEETS 44	SHEET NO. 43
pi\F2140490 - birch & cherry reconstruction\Plots\sheets\F2140492.xss\10201.dgn	PLOT SCALE = 5,0000 / IN.	DRAWN -	REVISED -						
	PLOT DATE = 10/25/2018	CHECKED -	REVISED -						
		DATE -	REVISED -						
SCALE: SHEET NO. OF SHEETS STA. 13+00.00 TO STA. 13+50.00						ILLINOIS FED. AID PROJECT CONTRACT NO. 63258			