


FINAL SURVEY	BY	DATE
SURVEYED		
PLOTTED		
TEMPLATE		
NOTE BOOK		
AREAS CHECKED		
NO.		

ORIGINAL SURVEY	BY	DATE
SURVEYED		
PLOTTED		
TEMPLATE		
NOTE BOOK		
AREAS CHECKED		
NO.		

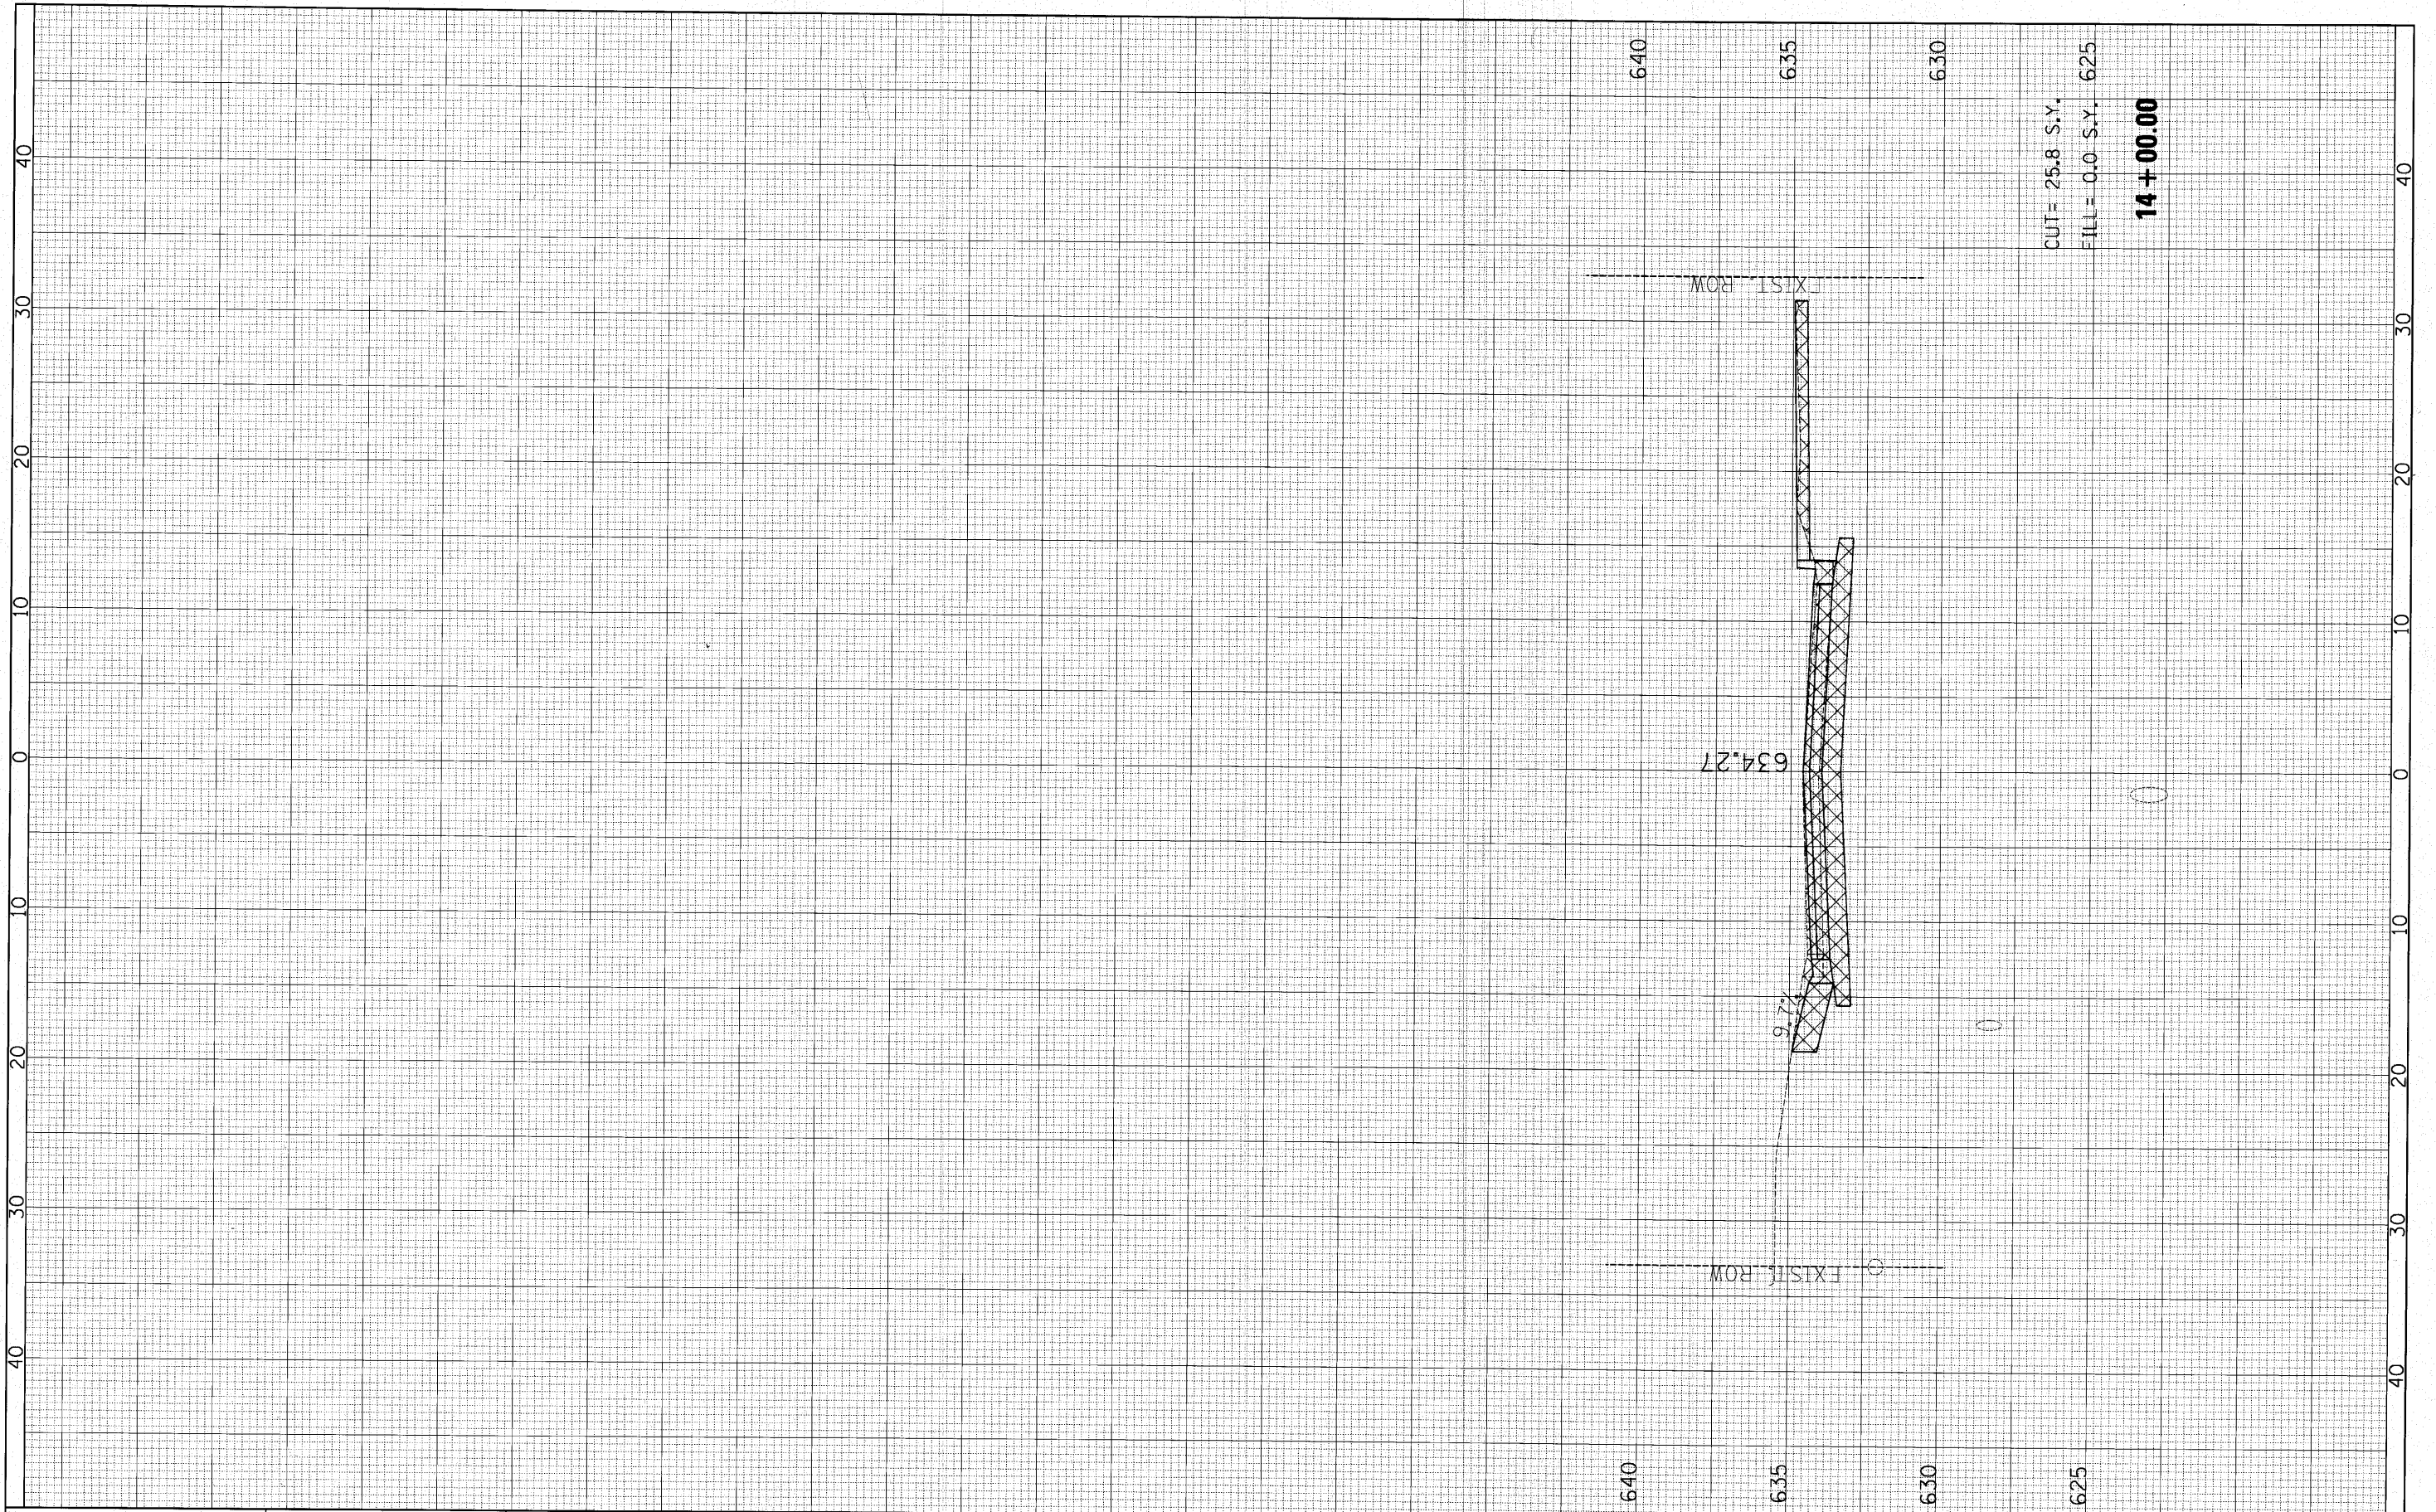

CUT = 25.8 S.Y.  
 FILL = 0.0 S.Y.  
**14 + 00.00**

FILE NAME =	USER NAME = #USER#	DESIGNED -	REVISED -
pr\F2142490 - birch & cherry reconstruction\Plots\sheets\F2142490\ss1020.dgn		DRAWN -	REVISED -
	PLOT SCALE = 5.0000' / IN.	CHECKED -	REVISED -
	PLOT DATE = 10/25/2010	DATE -	REVISED -

**STATE OF ILLINOIS  
 DEPARTMENT OF TRANSPORTATION**

**BIRCH ST. CROSS SECTIONS**

SCALE: SHEET NO. OF SHEETS STA. 14+00.00 TO STA. 14+00.00

F.A. RTE.	SECTION	COUNTY	TOTAL SHEETS	SHEET NO.
	10-00076-00-FP	COOK	44	44
CONTRACT NO. 63258				
ILLINOIS FED. AID PROJECT				