


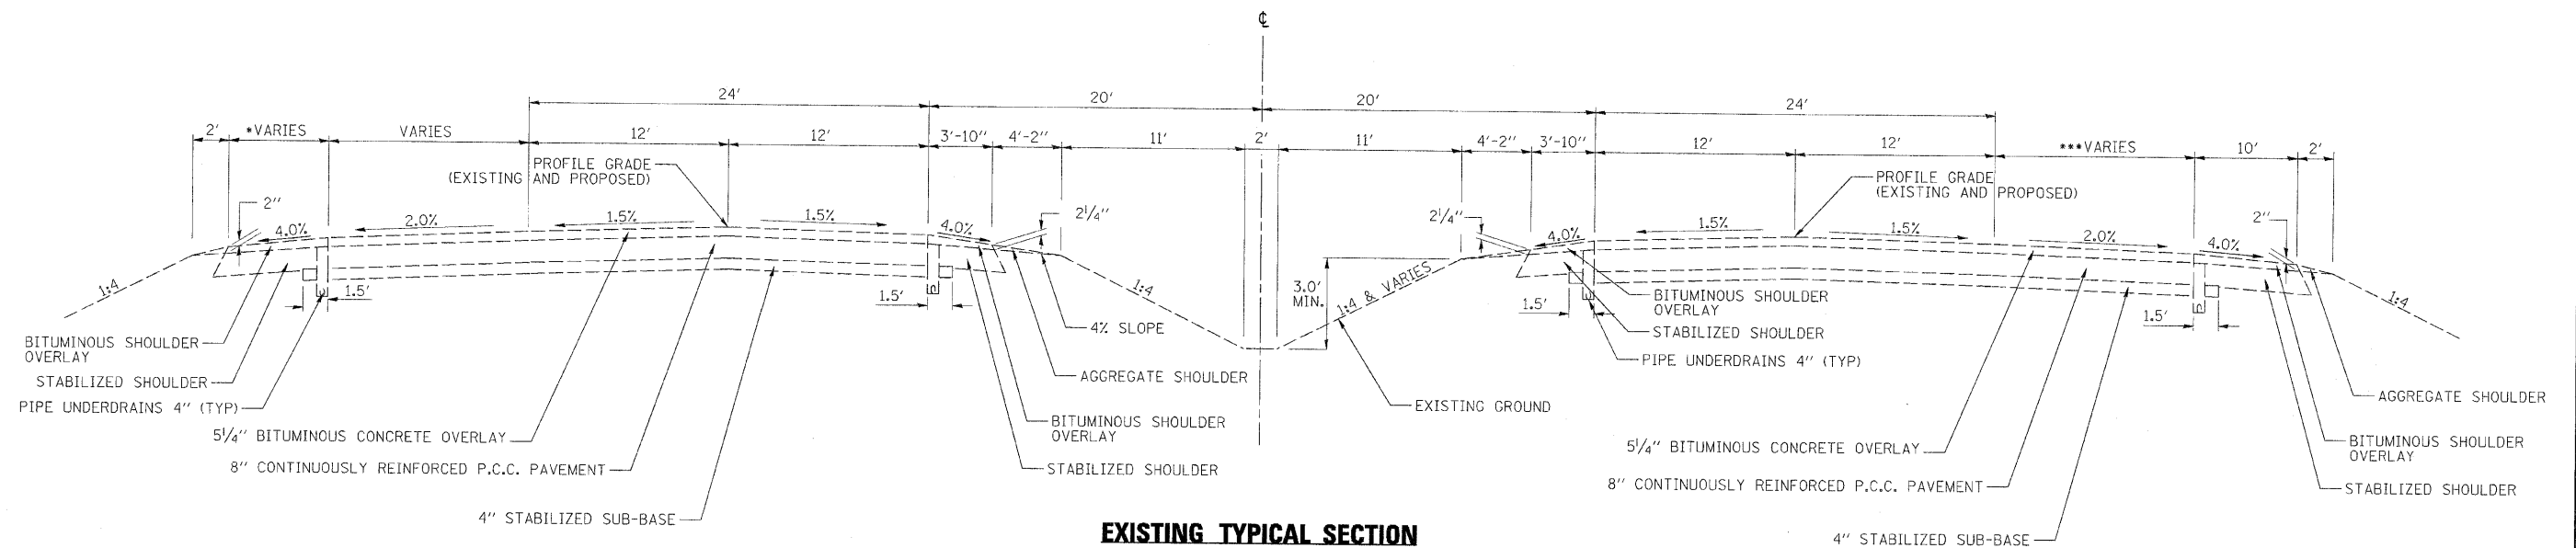


EXISTING TYPICAL SECTION

STA. 1389+35.00 TO STA. 1394+50.00 (IL. RTE 92)

BRIDGE OMISSION

STA. 1390+26.74 TO STA. 1393+13.13 N.B. STRUCT.
STA. 1390+63.71 TO STA. 1393+50.09 S.B. STRUCT.

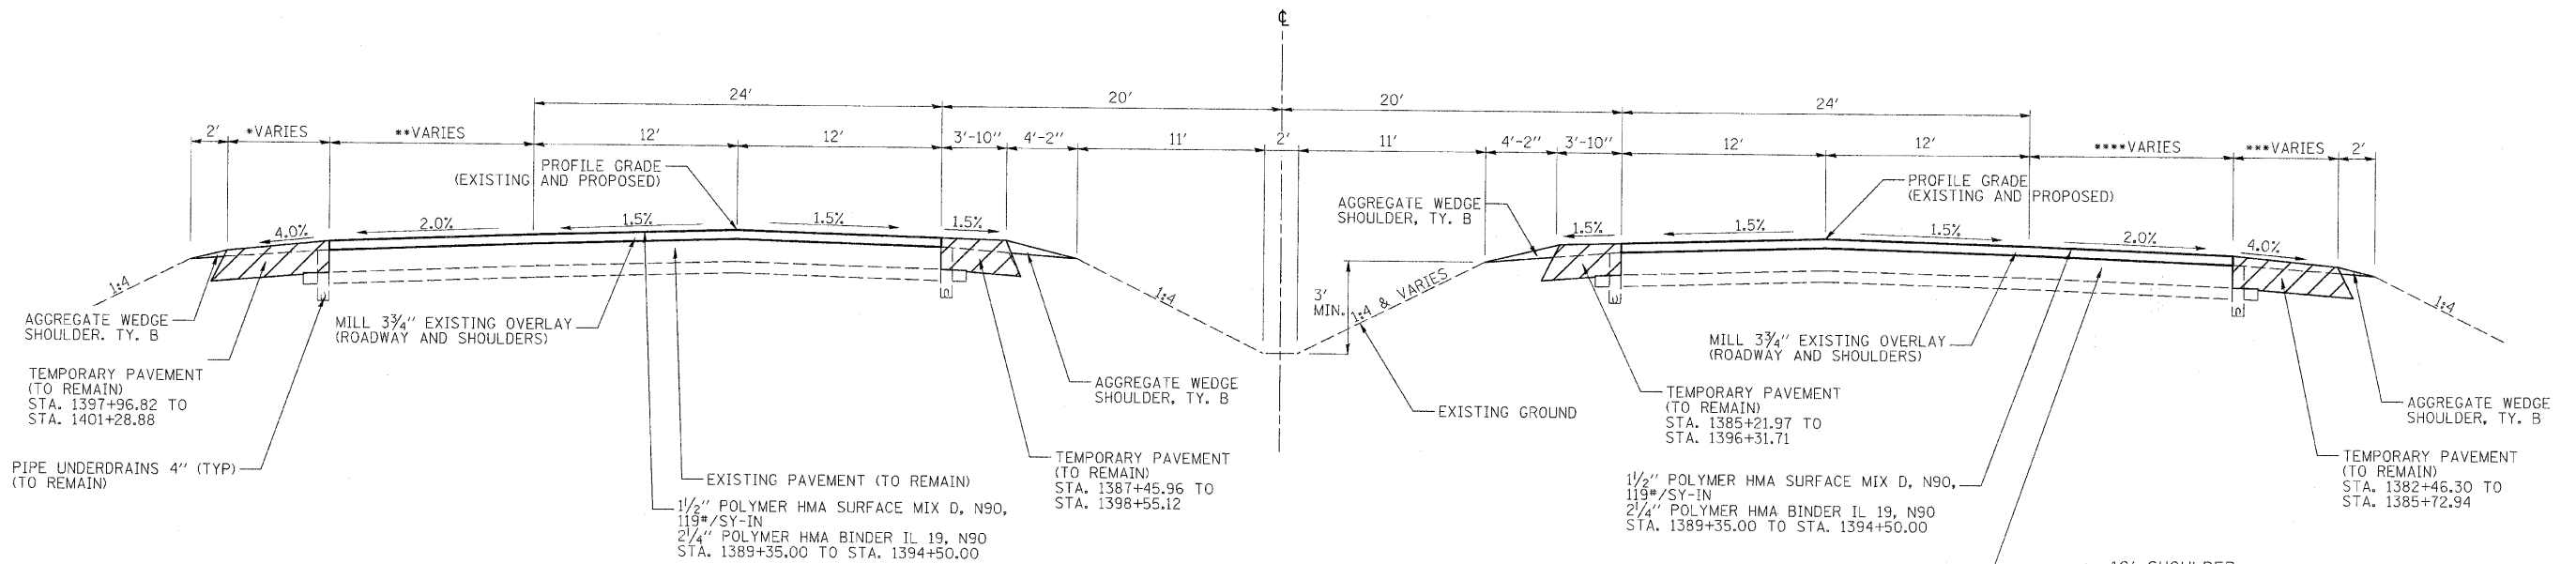

PROPOSED TYPICAL SECTION

STA. 1382+46.30 TO STA. 1401+28.88 (IL. RTE. 92)

BRIDGE OMISSION

STA. 1390+26.74 TO STA. 1393+13.13 N.B. STRUCT.
STA. 1390+63.71 TO STA. 1393+50.09 S.B. STRUCT.

***10' SHOULDER
STA. 1382+46.30 TO STA. 1385+72.94
STA. 1396+23.75 TO STA. 1401+28.88

6' SHOULDER
STA. 1385+72.94 TO STA. 1396+23.75

****12' AUXILIARY LANE
STA. 1387+06.14 TO STA. 1395+00.06

NOTE:
SEE SHEET NO. 3 FOR MIXTURE TABLES.

FILE NAME = D264815-sh-t-typtco1.dgn	USER NAME = Pop0275	DESIGNED - JDW	REVISED -	STATE OF ILLINOIS DEPARTMENT OF TRANSPORTATION	TYPICAL SECTION - ILLINOIS 92	F.A.I. RTE.	SECTION	COUNTY	TOTAL SHEETS	SHEET NO.	
MODEL NAME =	PLOT SCALE = 5.0000 ' / in.	CHECKED - DES	REVISED -			280	81-1B-1,1B,1B-1,1B-2,VB,VB-1R	ROCK ISLAND	503	17	
1-Typ 92	PLOT DATE = 08/25/2010	DATE - 07/23/10	REVISED -			CONTRACT NO. 64815					
SCALE:						SHEET NO.	OF	SHEETS	STA.	TO STA.	