

EXISTING F.A.I. 280
TYPICAL SECTION

STA. 198+72.51 TO STA. 314+27.49


BRIDGE OMISSION

W.B.

E.B.

STA. 232+30.01 TO STA. 234+32.65
STA. 240+87.85 TO STA. 242+46.77
STA. 254+16.55 TO STA. 255+77.30
STA. 263+23.10 TO STA. 265+92.10
STA. 285+69.77 TO STA. 287+81.09

STA. 231+44.02 TO STA. 233+40.40
STA. 240+87.85 TO STA. 242+46.77
STA. 254+16.56 TO STA. 255+77.31
STA. 263+68.19 TO STA. 266+41.11
STA. 285+95.97 TO STA. 288+02.14

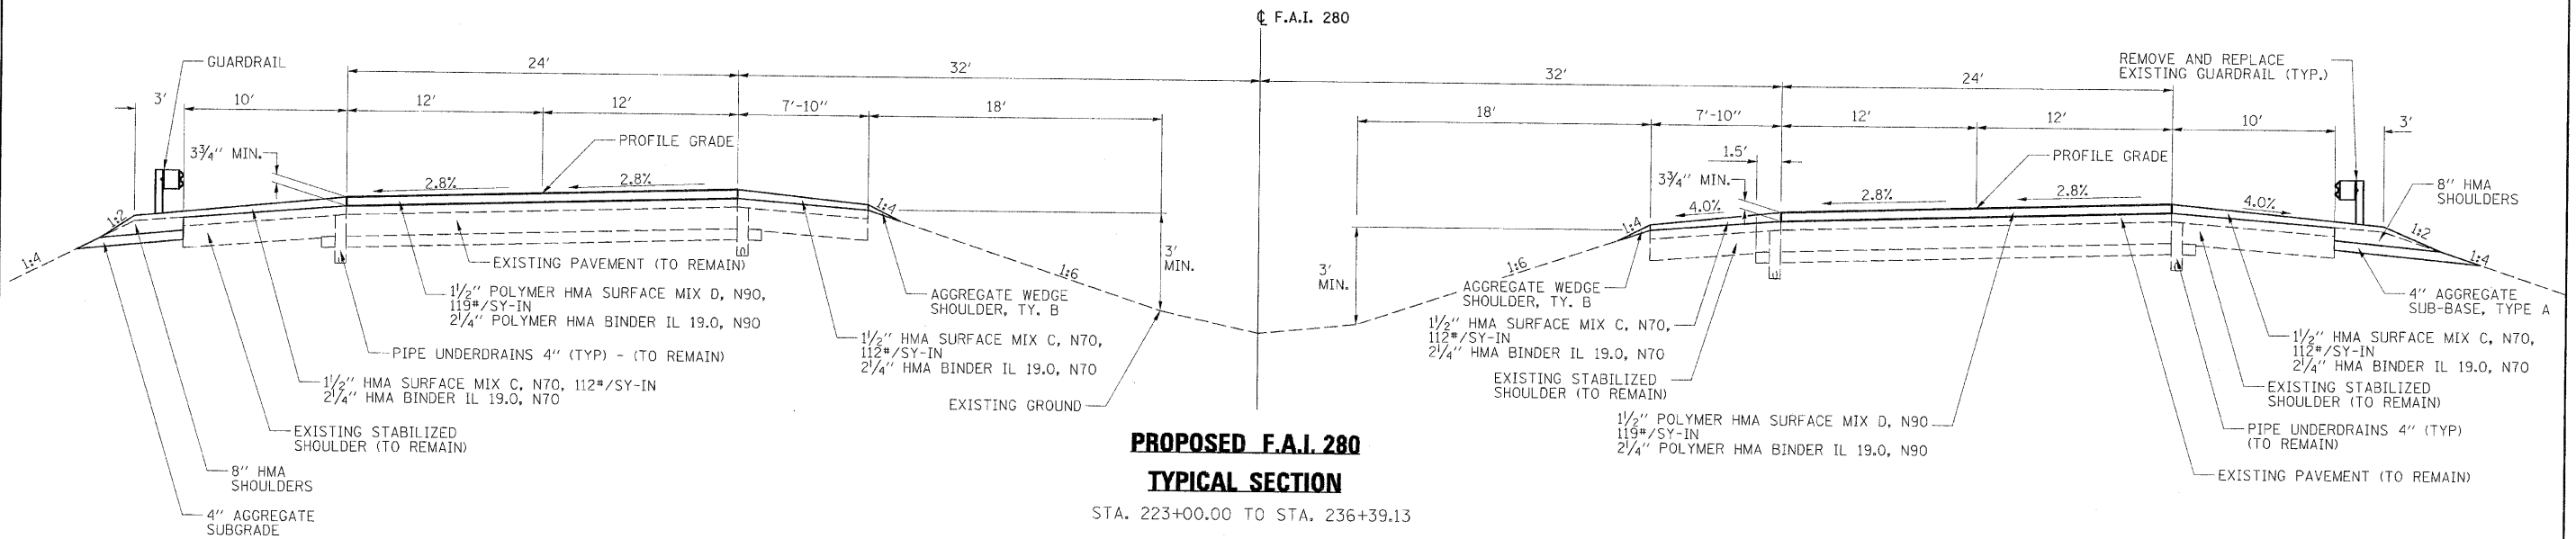

PROPOSED F.A.I. 280
TYPICAL SECTION

STA. 223+00.00 TO STA. 236+39.13

BRIDGE OMISSION

W.B.

E.B.

STA. 232+29.95 TO STA. 234+32.59 STA. 231+43.95 TO STA. 233+40.40

NOTE:
SEE SHEET NO. 3 FOR MIXTURE TABLES.

FILE NAME = D264815-shr-typical.dgn	USER NAME = AImu01238	DESIGNED - JDW	REVISED -	STATE OF ILLINOIS DEPARTMENT OF TRANSPORTATION	TYPICAL SECTION - I-280	F.A.I. RTE.	SECTION	COUNTY	TOTAL SHEETS	SHEET NO.
MODEL NAME = 2-Type 280	PLOT SCALE = 5.0000 ' / 1in.	DRAWN - DAP	REVISED -			280	81-11B-1-HB-HB-1-HB-2-VB-VB-11R	ROCK ISLAND	503	18
	PLOT DATE = 09/03/2010	CHECKED - DES	REVISED -			CONTRACT NO. 64815				
		DATE - 07/23/10	REVISED -			SCALE:	SHEET NO. OF SHEETS	STA. TO STA.	FED. ROAD DIST. NO. 7 ILLINOIS FED. AID PROJECT 7	