


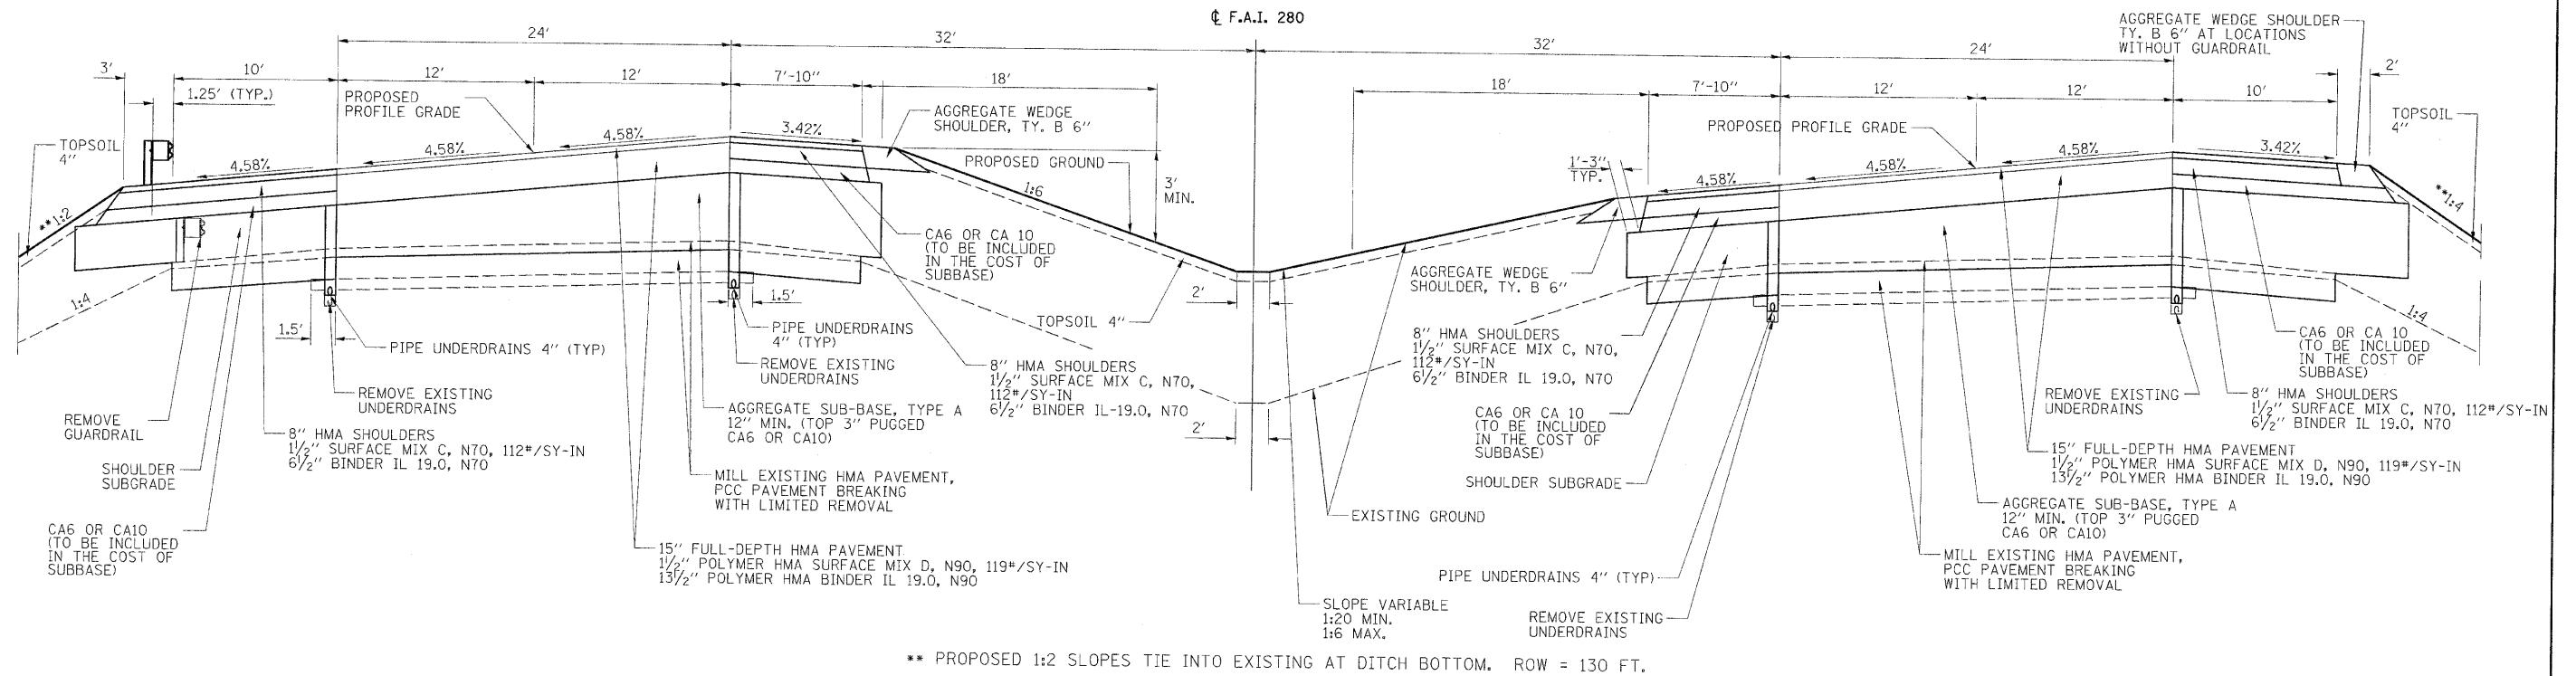

PROPOSED F.A.I. 280
TYPICAL SECTION (FULL-DEPTH PAVEMENT)

STA. 281+50.00 TO STA. 291+50.00

BRIDGE OMISSION

W.B. STA. 285+69.77 TO STA. 287+81.09
E.B. STA. 285+95.97 TO STA. 288+02.14

NOTE:
SEE SHEET NO. 3 FOR MIXTURE TABLES.

FILE NAME = 0264815-shr-typicel.dgn	USER NAME = almy01238	DESIGNED - JDW	REVISED -	STATE OF ILLINOIS DEPARTMENT OF TRANSPORTATION	TYPICAL SECTION - I-280	F.A.I. RTE. 280	SECTION 81-10B-1,HB,HB-1,HB-2,VB,VB-1IR	COUNTY ROCK ISLAND	TOTAL SHEETS 503	SHEET NO. 20
MODEL NAME = 4-Typ 280	PLOT SCALE = 5.0000" / 1in.	CHECKED - DES	REVISED -			SCALE:	SHEET NO. OF SHEETS	STA. TO STA.	CONTRACT NO. 64815	
	PLOT DATE = 09/03/2010	DATE - 07/23/10	REVISED -						FED. ROAD DIST. NO. 7 ILLINOIS FED. AID PROJECT 7	