




BIKE PATH TYPICAL SECTION
STA. 95+00 TO STA. 98+48

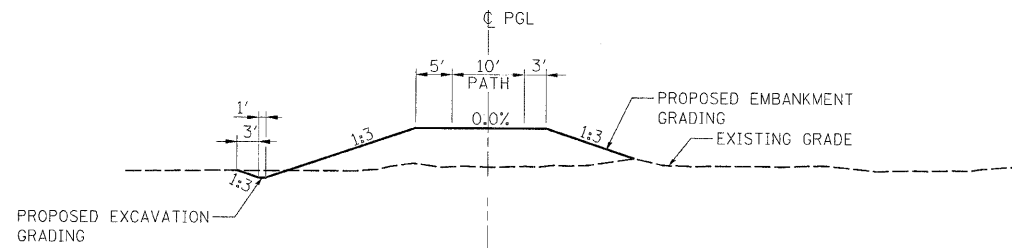


BIKE PATH TYPICAL SECTION
STA. 98+48 TO STA. 98+75

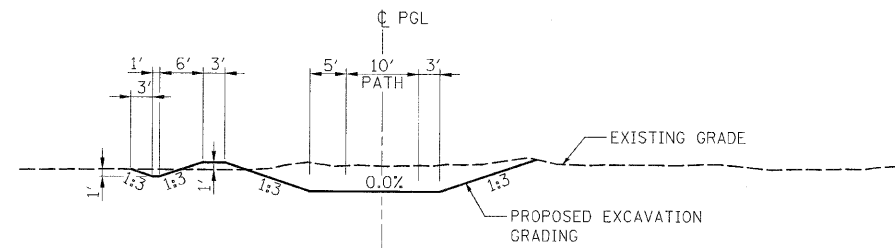

BIKE PATH TYPICAL SECTION
STA. 98+75 TO STA. 99+60

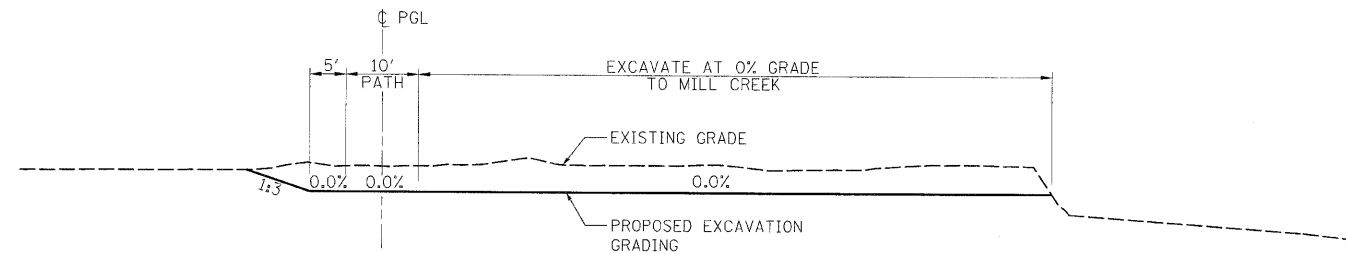

BIKE PATH TYPICAL SECTION
STA. 99+60 TO STA. 100+00
STA. 102+00 TO STA. 102+12±

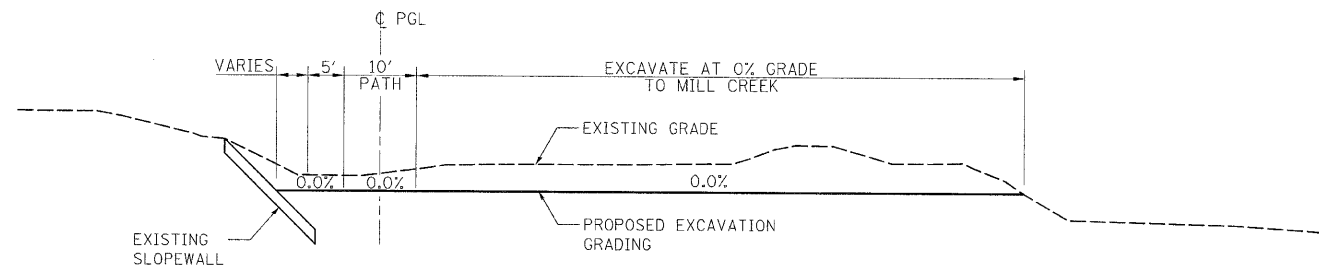

BIKE PATH TYPICAL SECTION
STA. 100+00 TO STA. 102+00

LAYOUT	JDM	07/01/10
DRAWN	JDM	07/09/10
REVIEWED	CRC	07/23/10

FILE NAME = 0264815-ehb-bike-tye.dgn	USER NAME = Hussu00411	DESIGNED - CRC	REVISED -	STATE OF ILLINOIS DEPARTMENT OF TRANSPORTATION	MILL CREEK BIKE PATH TYPICAL SECTIONS	SCALE: NTS	SHEET NO. OF SHEETS STA. TO STA.	F.A.I. RTE. 280	SECTION 81-HB-1,HB,HB-1,HB-2,VB,VB-1R	COUNTY ROCK ISLAND	TOTAL SHEETS 503	SHEET NO. 23
MODEL NAME = BIKE	PLOT SCALE = 50.0000' / 1"	CHECKED - CRC	REVISED -					CONTRACT NO. 64815				
	PLOT DATE = 08/20/2010	DATE = 07/23/10	REVISED -					FED. ROAD DIST. NO. 7 ILLINOIS FED. AID PROJECT 7				