
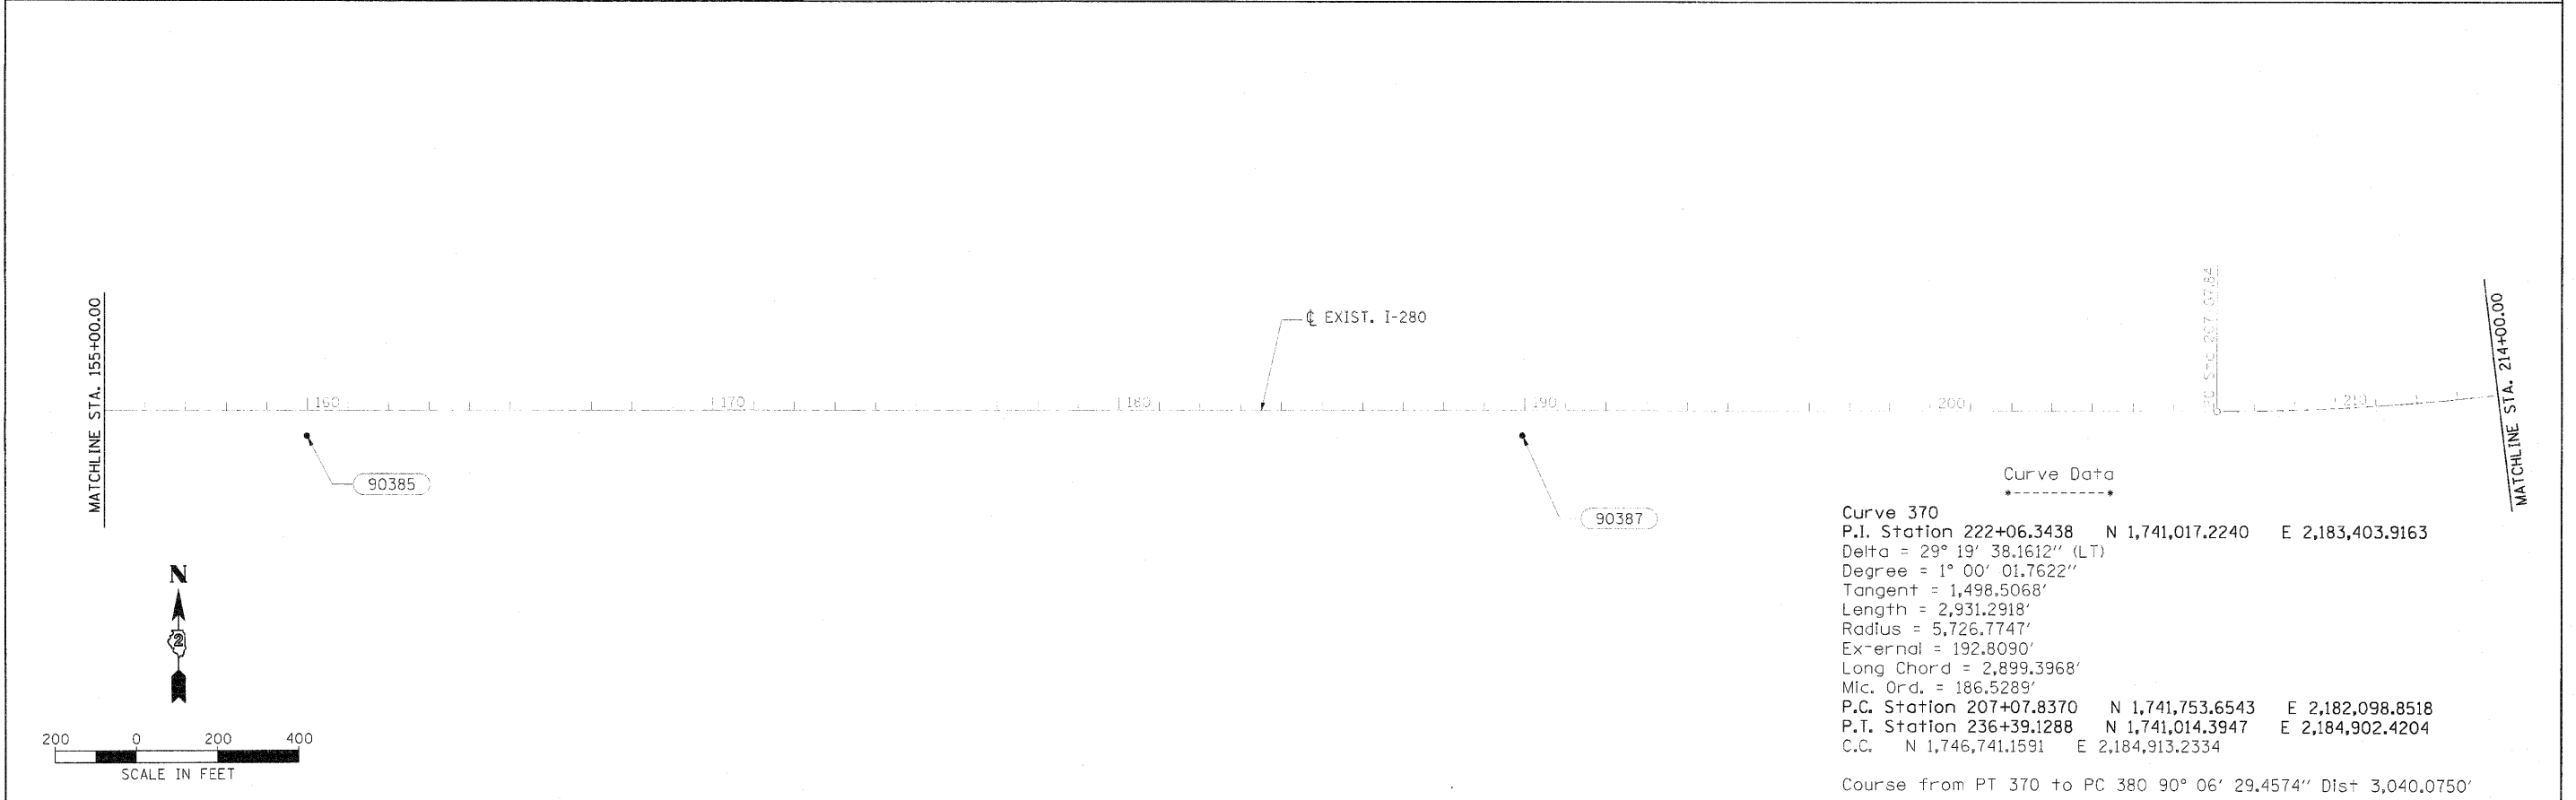


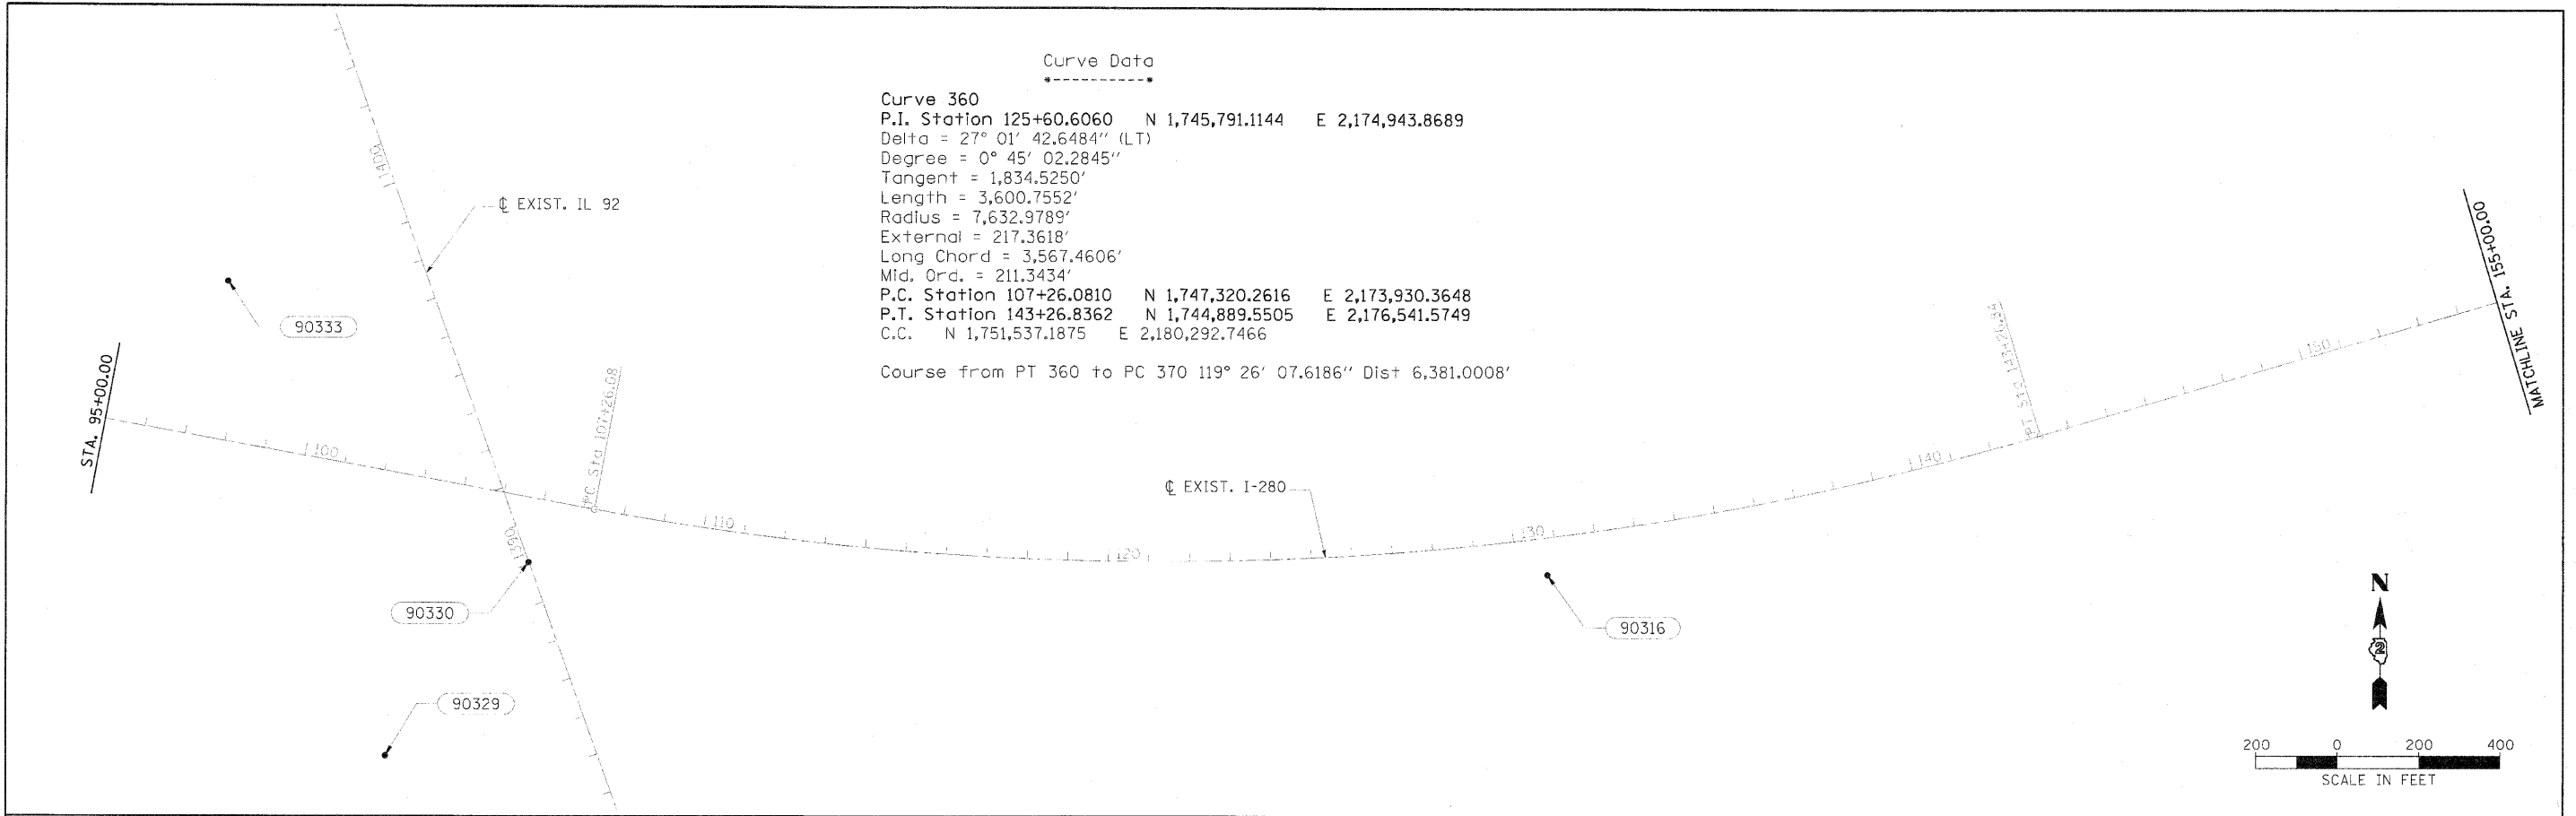

LAYOUT	DAP	05/17/10
DRAWN	DAP	07/23/10
REVIEWED	DES	07/23/10

FILE NAME = 0264015-shr-P1B4.dgn	USER NAME = Hnsau0041	DESIGNED = JDW	REVISED =	STATE OF ILLINOIS DEPARTMENT OF TRANSPORTATION	HORIZONTAL & VERTICAL CONTROL			F.A.I. RTE. 280	SECTION 81-11B-1,1B,1B-2,VB,VB-1R	COUNTY ROCK ISLAND	TOTAL SHEETS 503	SHEET NO. 27
MODEL NAME =	PLOT SCALE = 201.0028' / 1"	CHECKED = DES	REVISED =		SCALE: 1" = 200'			CONTRACT NO. 64815				
PLOT DATE = 07/26/2010	DATE = 07/23/10	REVISED =			SHEET NO. OF SHEETS STA. TO STA.			FED. ROAD DIST. NO. 7 ILLINOIS FED. AID PROJECT 7				