
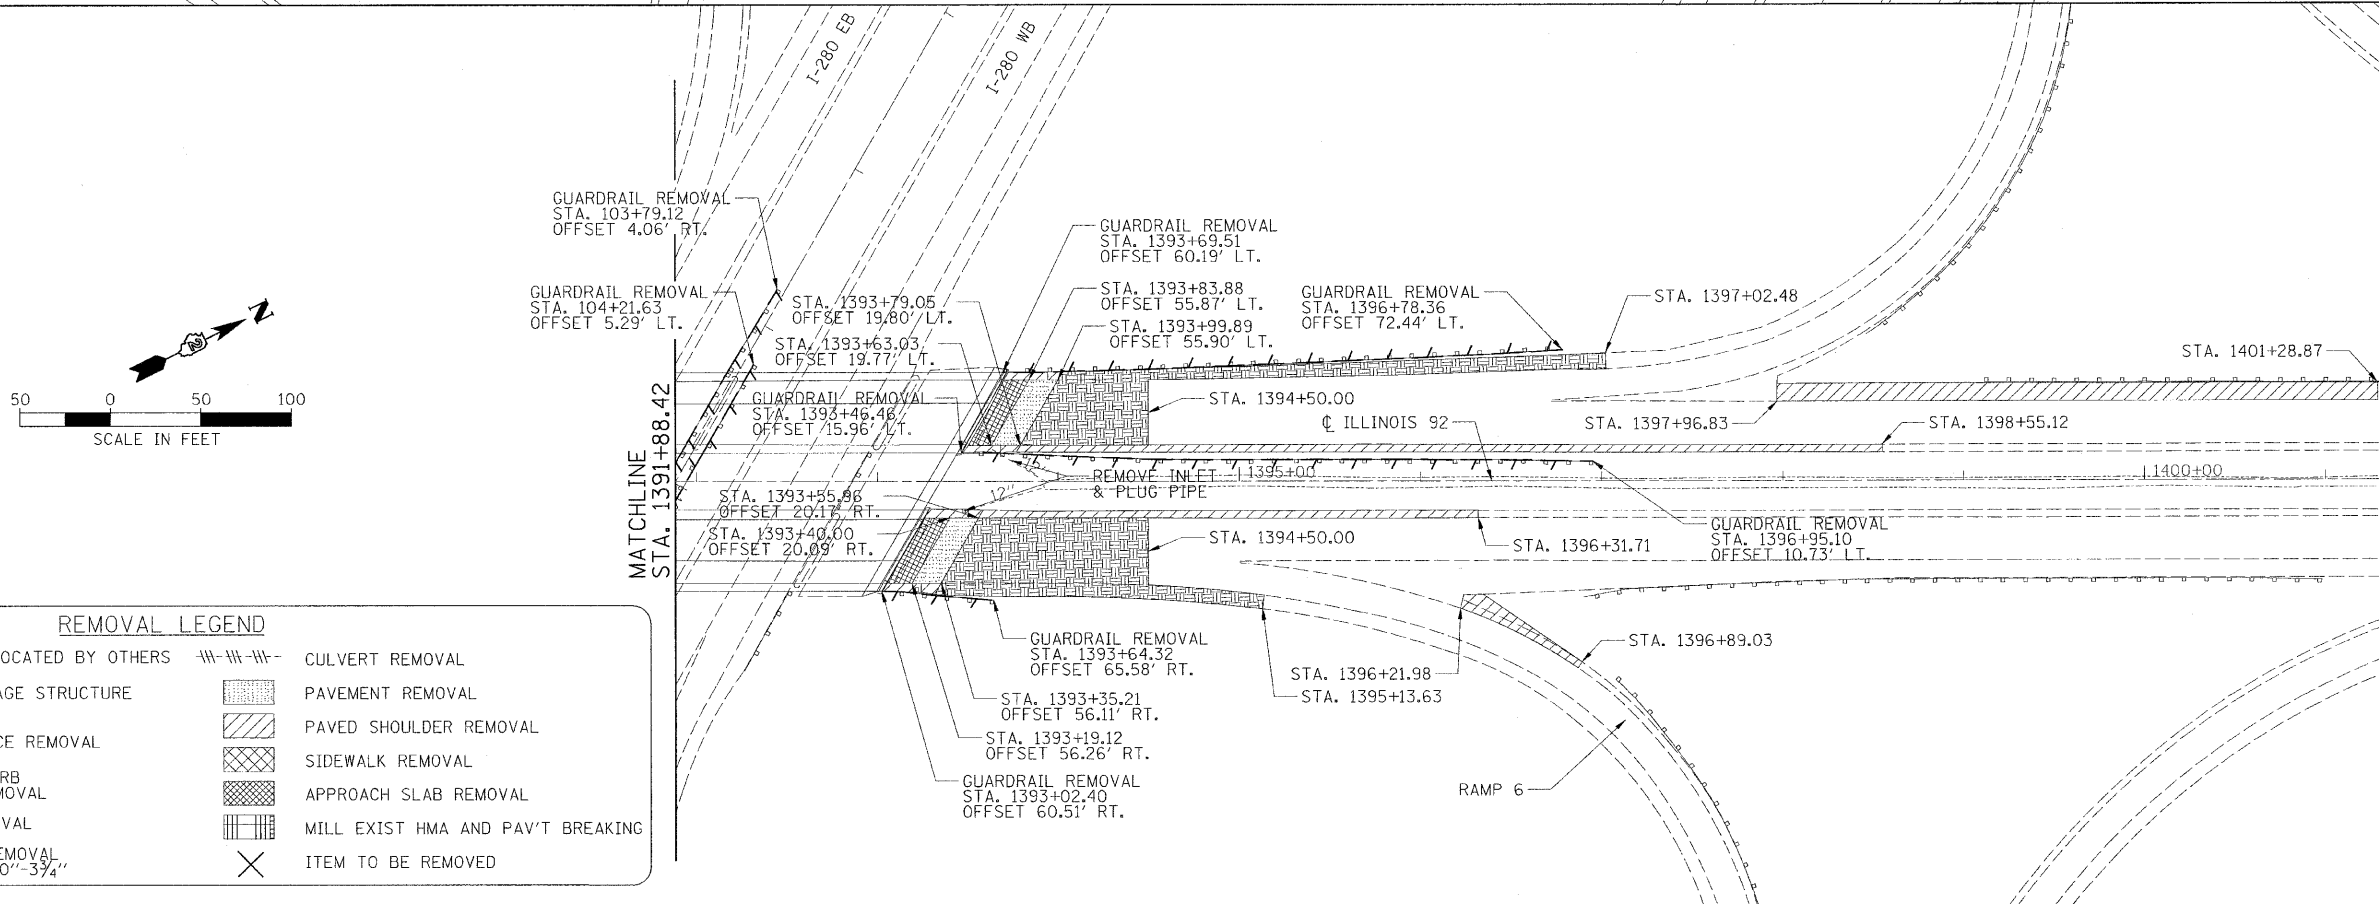


NOTES:

1. CONTRACTOR SHALL PROTECT EXISTING UNDERDRAINS.

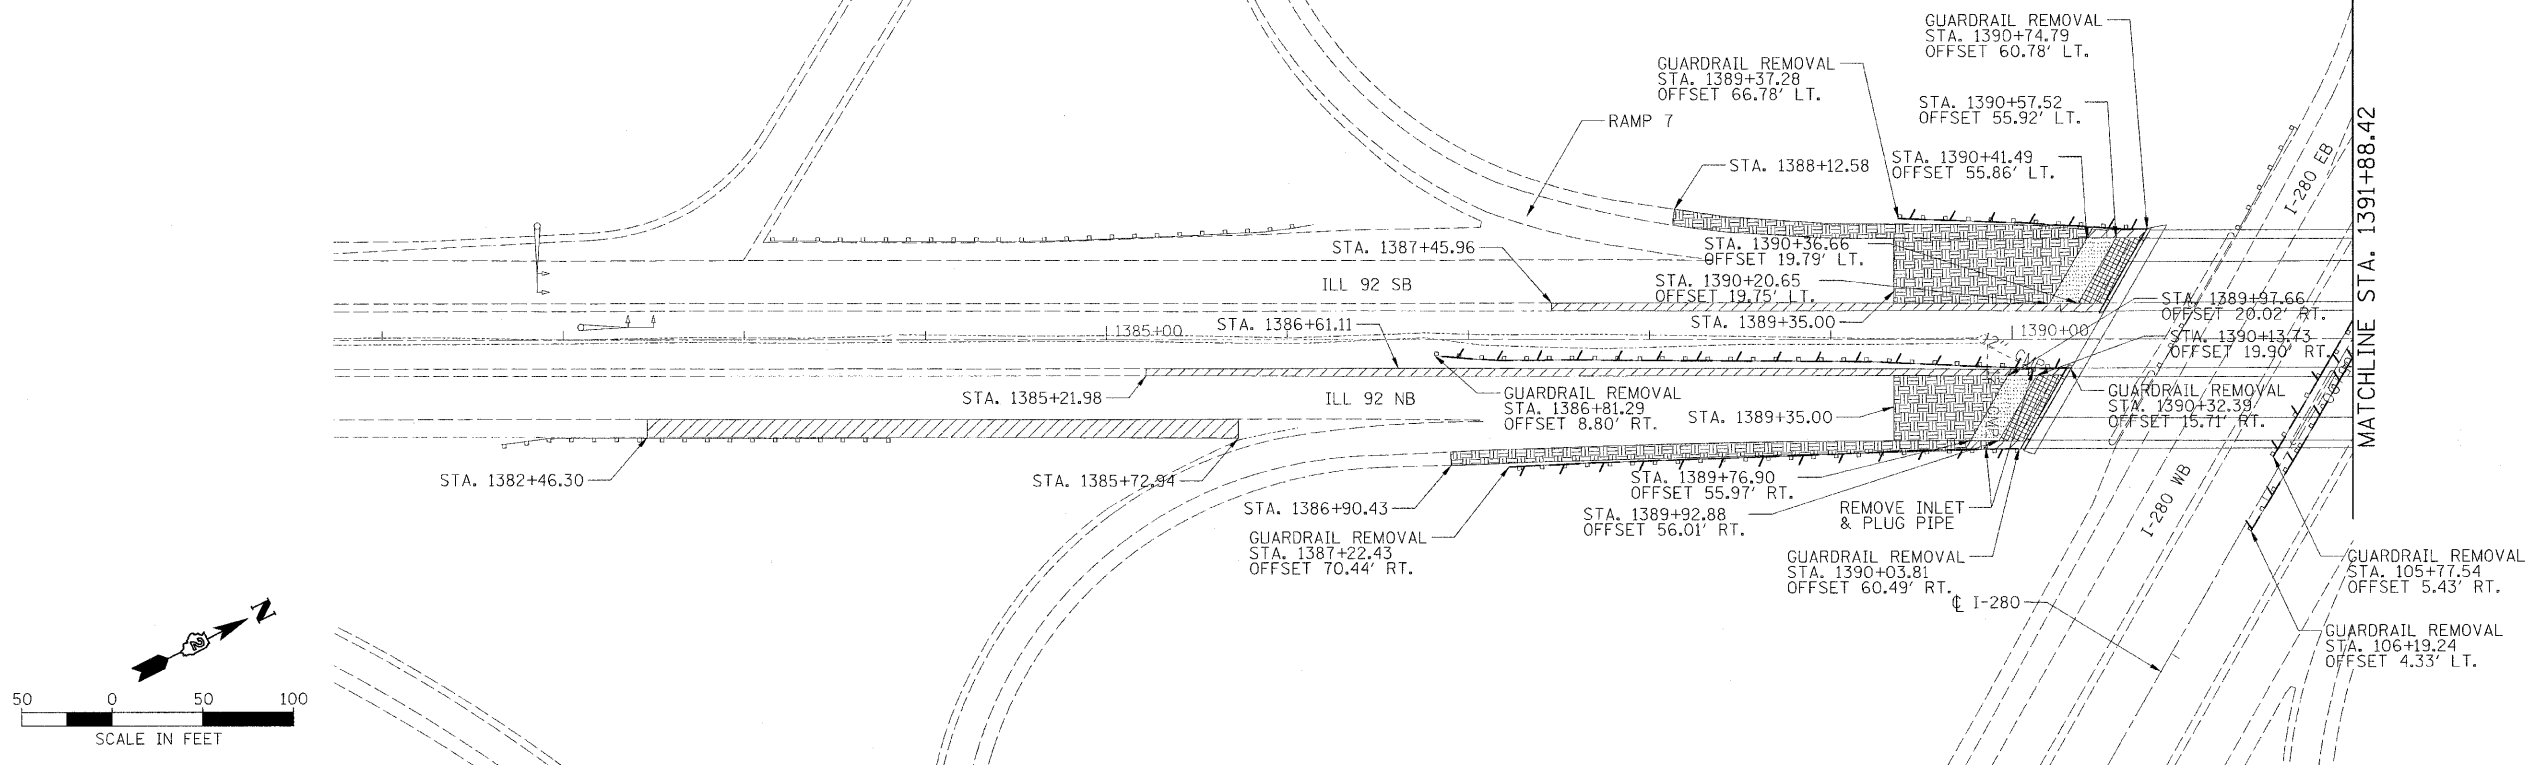

REMOVAL LEGEND			
RBO	ITEM TO BE RELOCATED BY OTHERS	---W---W---	CULVERT REMOVAL
001	EXISTING DRAINAGE STRUCTURE (SEE SCHEDULE)	[Hatched Box]	PAVEMENT REMOVAL
---	CHAIN LINK FENCE REMOVAL	[Diagonal Lines]	PAVED SHOULDER REMOVAL
---	COMBINATION CURB AND GUTTER REMOVAL	[Cross-hatch]	SIDEWALK REMOVAL
---	GUARDRAIL REMOVAL	[Stippled]	APPROACH SLAB REMOVAL
[Hatched Box]	HMA SURFACE REMOVAL (COLD MILLING) 0"-3 3/4"	[Grid]	MILL EXIST HMA AND PAV'T BREAKING
		X	ITEM TO BE REMOVED

STATE OF ILLINOIS
DEPARTMENT OF TRANSPORTATION

ILLINOIS 92 - REMOVAL PLAN

SCALE: 1" = 50' SHEET NO. OF SHEETS STA. 1386+00.00 TO STA. 1398+00.00

F.A.I. RTE.	SECTION	COUNTY	TOTAL SHEETS	SHEET NO.
280	81-1(B)-1(HB)+B-1(HB)-2(VB)+B-1(R)	ROCK ISLAND	503	35
CONTRACT NO. 64815				
FED. ROAD DIST. NO. 7 ILLINOIS FED. AID PROJECT 7				

LAYOUT	DAP	03/17/10
DRAWN	DAP	07/16/10
REVIEWED	DES	07/23/10

FILE NAME =	USER NAME = Hussu00411	DESIGNED = JDW	REVISED =
D264815-shr-rem.dgn		DRAWN = DAP	REVISED =
MODEL NAME =	PLOT SCALE = 50.0000' / 1"	CHECKED = DES	REVISED =
RemIL92	PLOT DATE = 08/25/2010	DATE = 07/23/10	REVISED =