
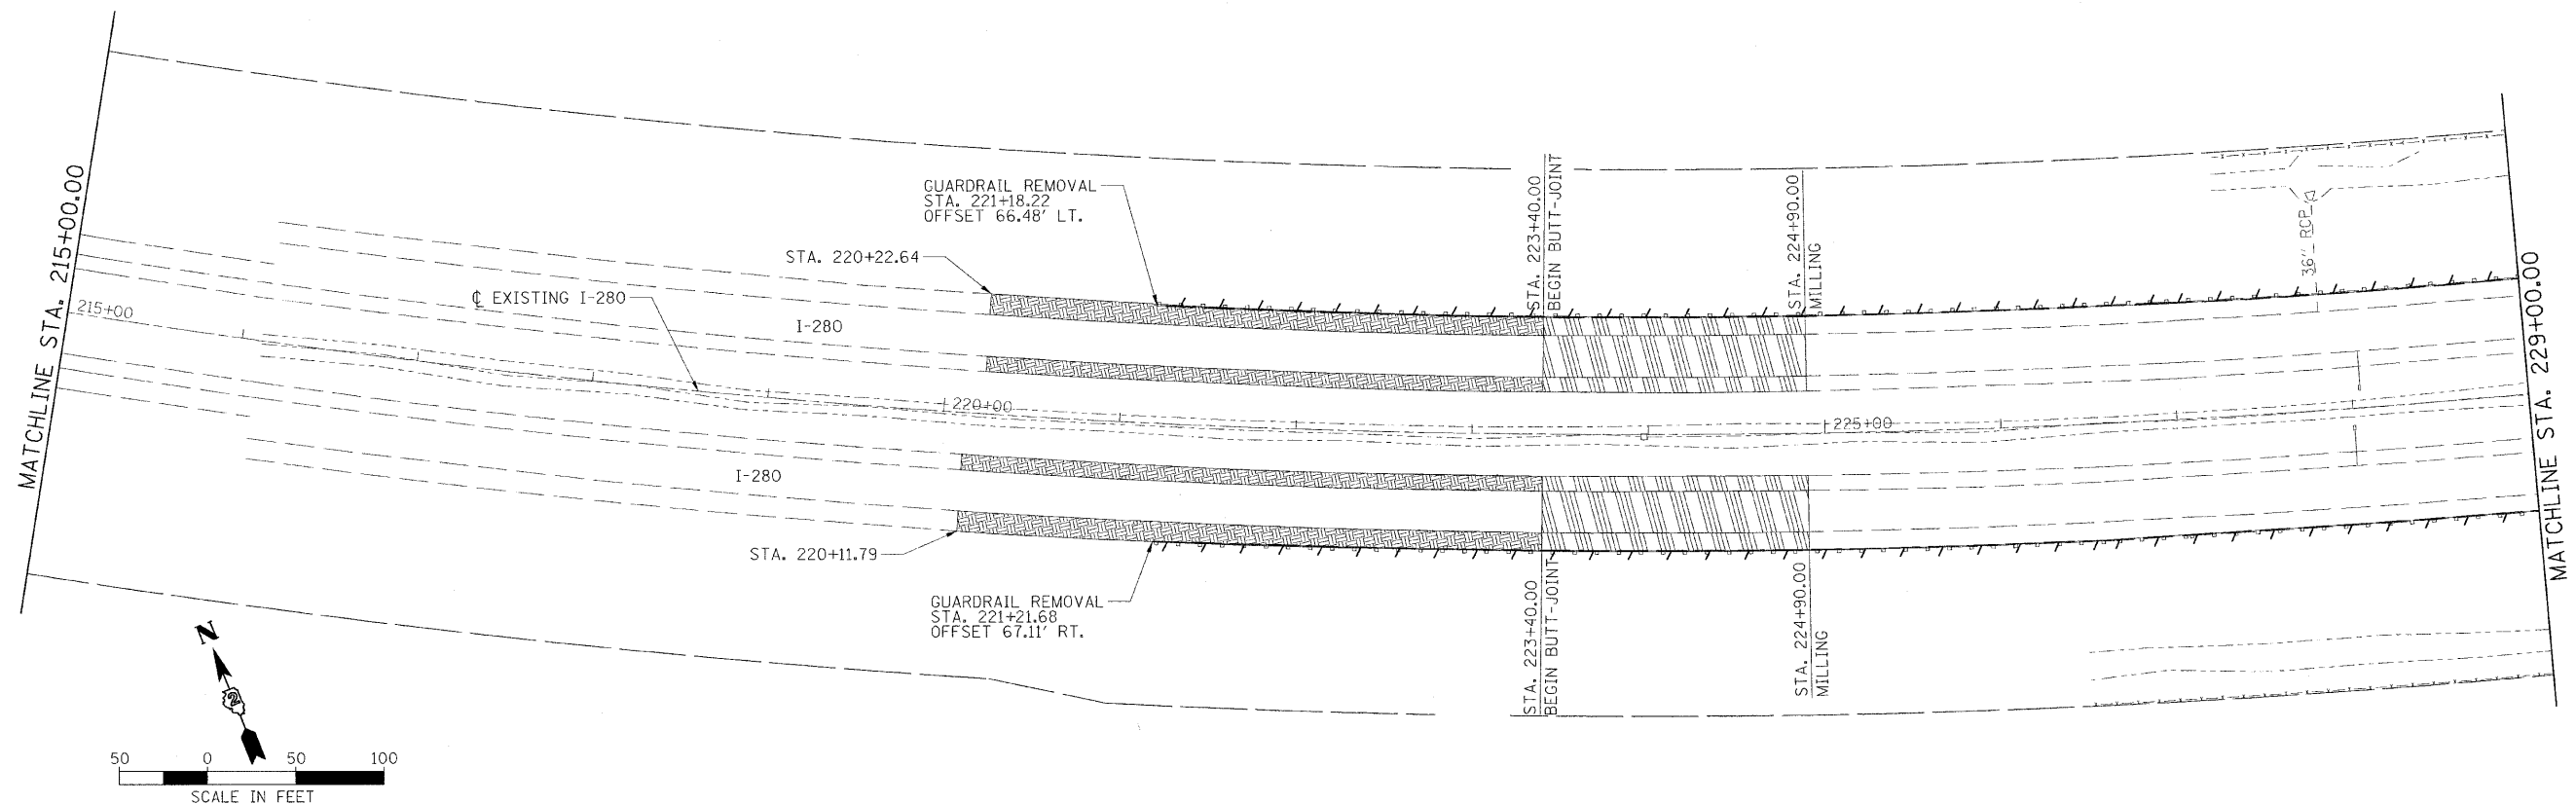


REMOVAL LEGEND	
RBO	ITEM TO BE RELOCATED BY OTHERS
001	EXISTING DRAINAGE STRUCTURE (SEE SCHEDULE)
---	CHAIN LINK FENCE REMOVAL
---	COMBINATION CURB AND GUTTER REMOVAL
---	GUARDRAIL REMOVAL
---	HMA SURFACE REMOVAL, 3 3/4"
---	CULVERT REMOVAL
---	HMA SURFACE REMOVAL VARIABLE DEPTH
---	PAVEMENT REMOVAL
---	PAVED SHOULDER REMOVAL
---	SIDEWALK REMOVAL
---	APPROACH SLAB REMOVAL
---	MILL EXIST HMA AND PAV'T BREAKING
X	ITEM TO BE REMOVED

NOTES:

- CONTRACTOR SHALL PROTECT EXISTING UNDERDRAINS.

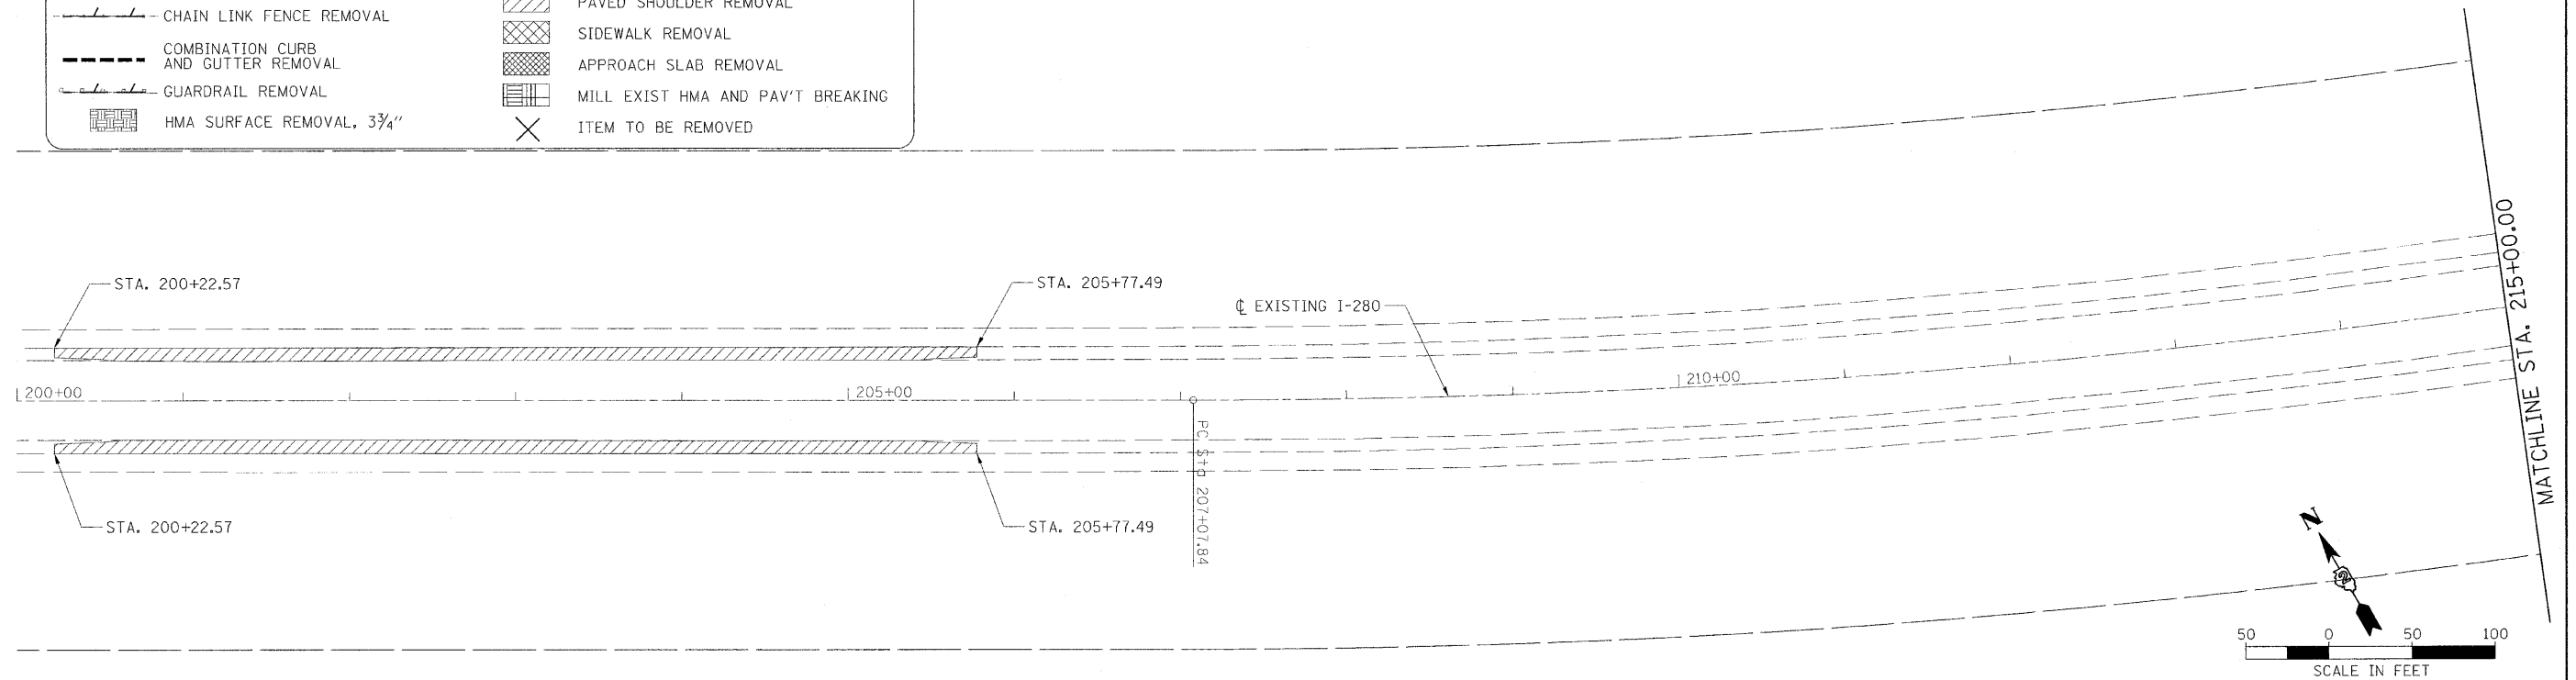

LAYOUT	DAP	03/17/10
DRAWN	DAP	07/16/10
REVIEWED	DES	07/23/10

FILE NAME =	USER NAME = AImj01238	DESIGNED = JDW	REVISED =	STATE OF ILLINOIS DEPARTMENT OF TRANSPORTATION		I-280 - REMOVAL PLAN		F.A.I. RTE.	SECTION	COUNTY	TOTAL SHEETS	SHEET NO.
D264815-shr-namudgn	PLOT SCALE = 50.0000' / 1"	DRAWN = DAP	REVISED =					280	81-1(B)-1(HB)-1(HB)-2(VB)-1(R)	ROCK ISLAND	503	36
MODEL NAME =	PLOT DATE = 09/03/2010	CHECKED = DES	REVISED =					CONTRACT NO. 64815				
Rem01		DATE = 07/23/10	REVISED =					FED. ROAD DIST. NO. 7 (ILLINOIS) FED. AID PROJECT 7				
				SCALE: 1" = 50'		SHEET NO. OF SHEETS		STA. 200+00.00 TO STA. 229+00.00				