



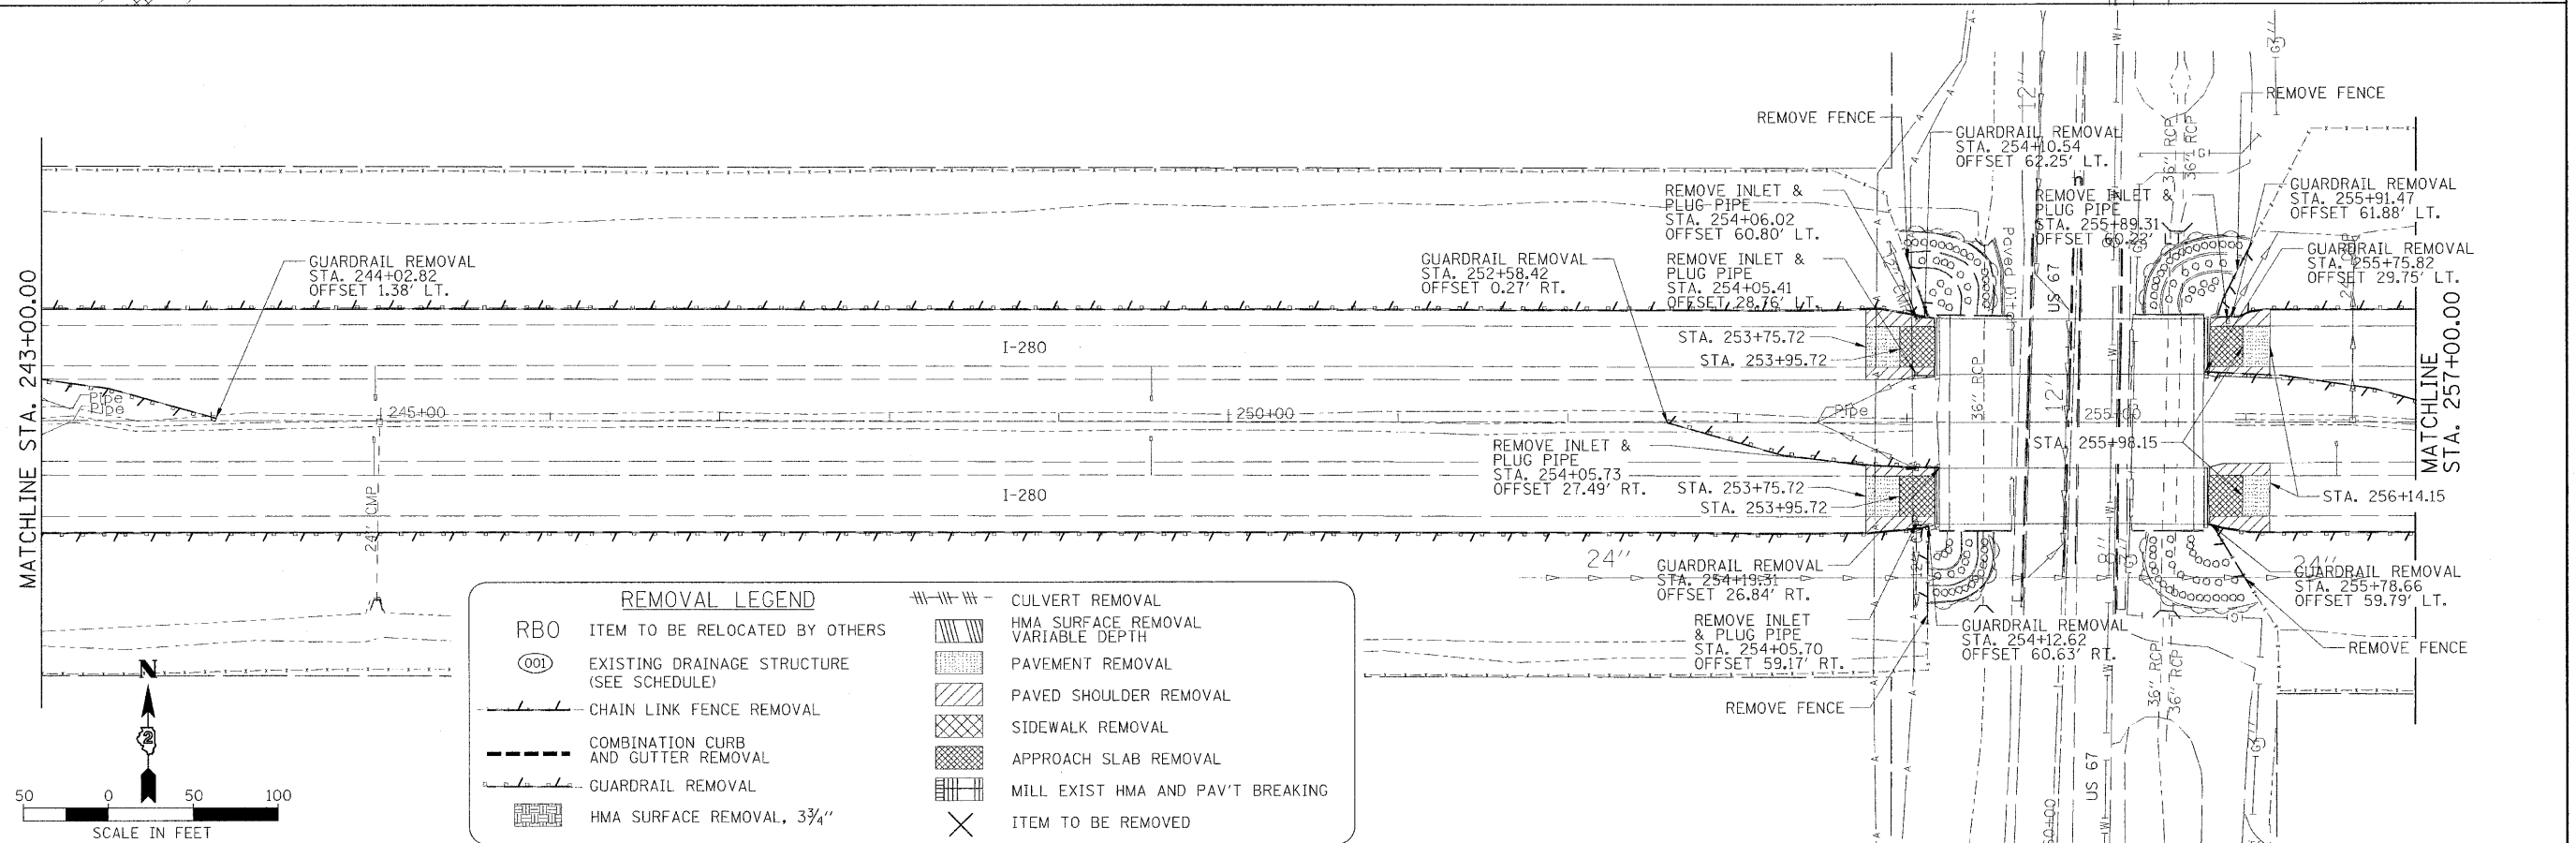

Hanson Professional Services Inc.

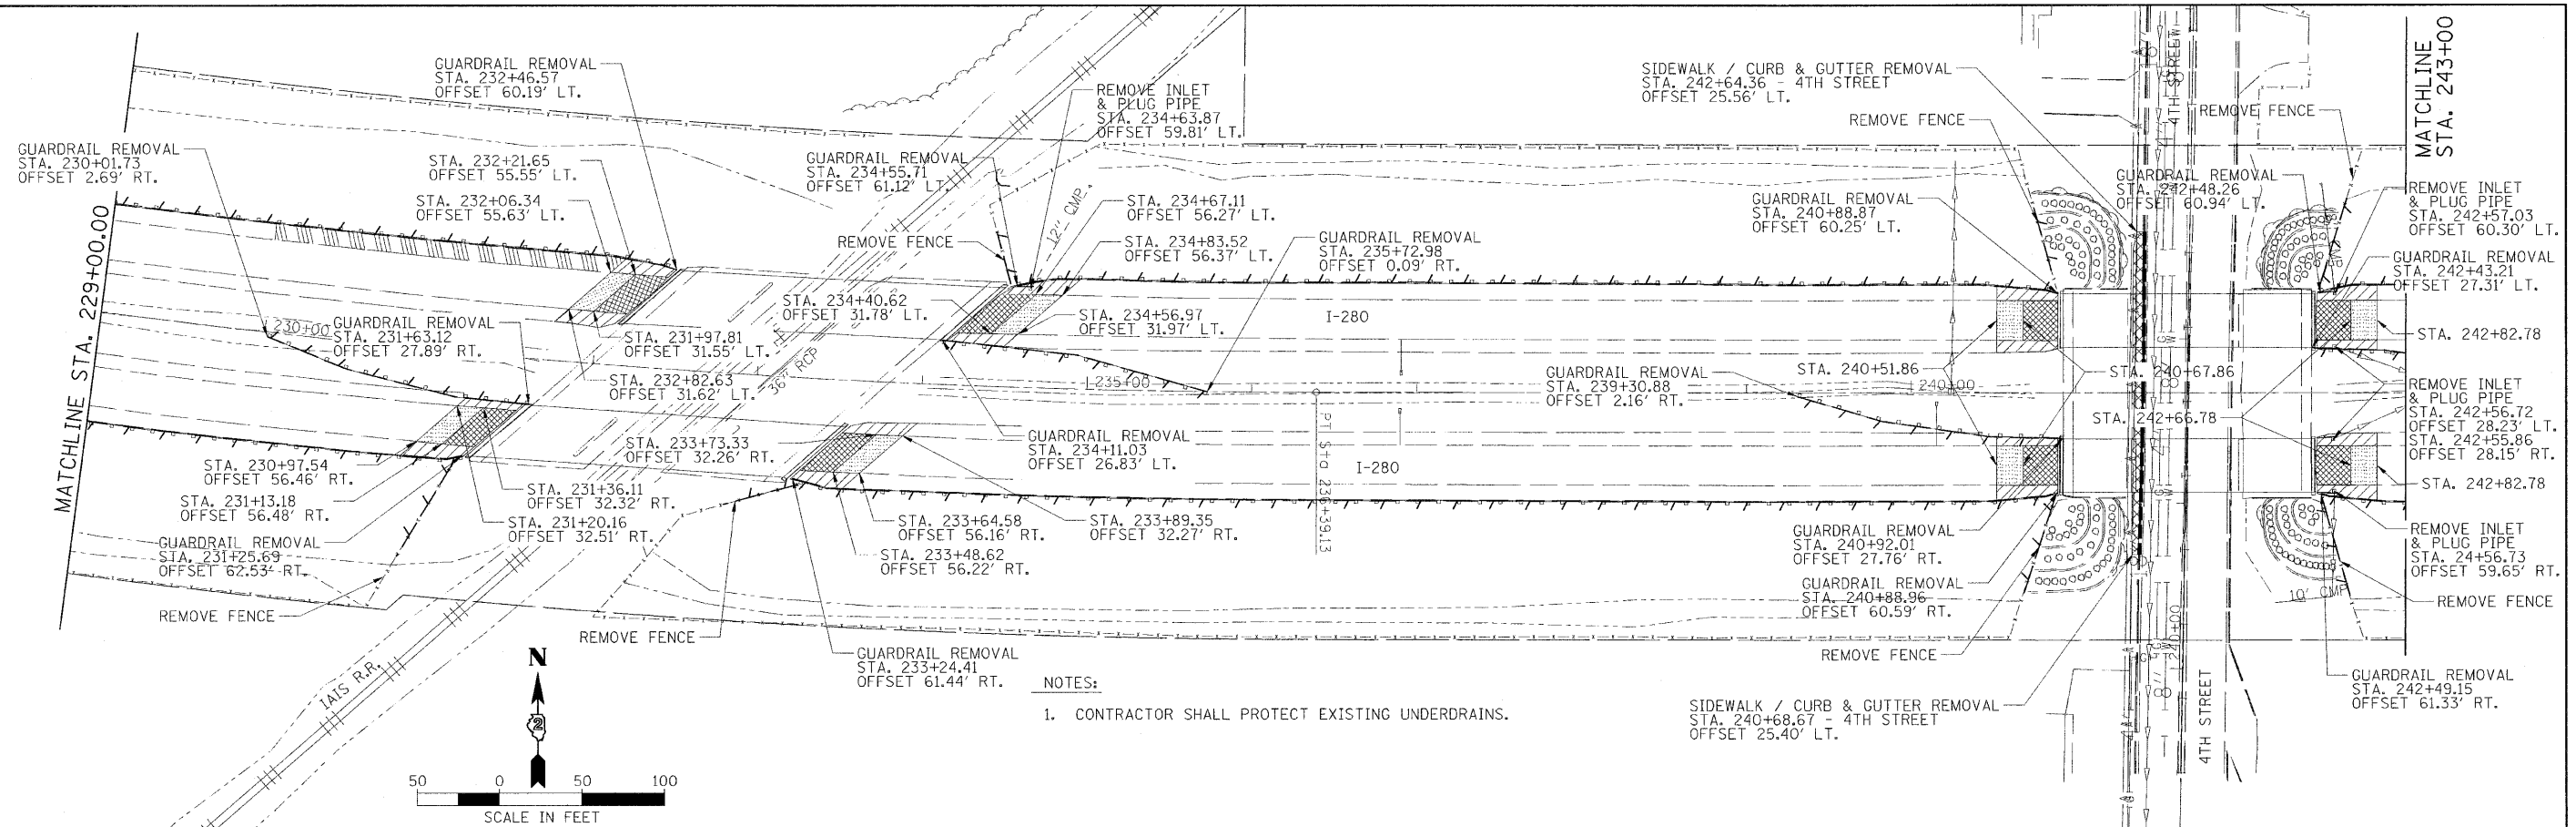

FILE NAME =	USER NAME =	DESIGNED =	REVISED =	STATE OF ILLINOIS DEPARTMENT OF TRANSPORTATION		I-280 - REMOVAL PLAN		F.A.I. RTE.	SECTION	COUNTY	TOTAL SHEETS	SHEET NO.
D264815-shrrem.dgn	AJm01238	DRAWN =	REVISED =					280	81-1B-LHB-HB-1-LHB-2-VB-VB-1R	ROCK ISLAND	503	37
MODEL NAME =	PLOT SCALE = 50.0000' / 1"	CHECKED =	REVISED =							CONTRACT NO. 64815		
Rev02	PLOT DATE = 09/03/2010	DATE =	REVISED =							FED. ROAD DIST. NO. 7 ILLINOIS FED. AID PROJECT 7		
						SCALE: 1" = 50'		SHEET NO. OF SHEETS		STA. 229+00.00 TO STA. 257+00.00		