




Hanson Professional Services Inc.

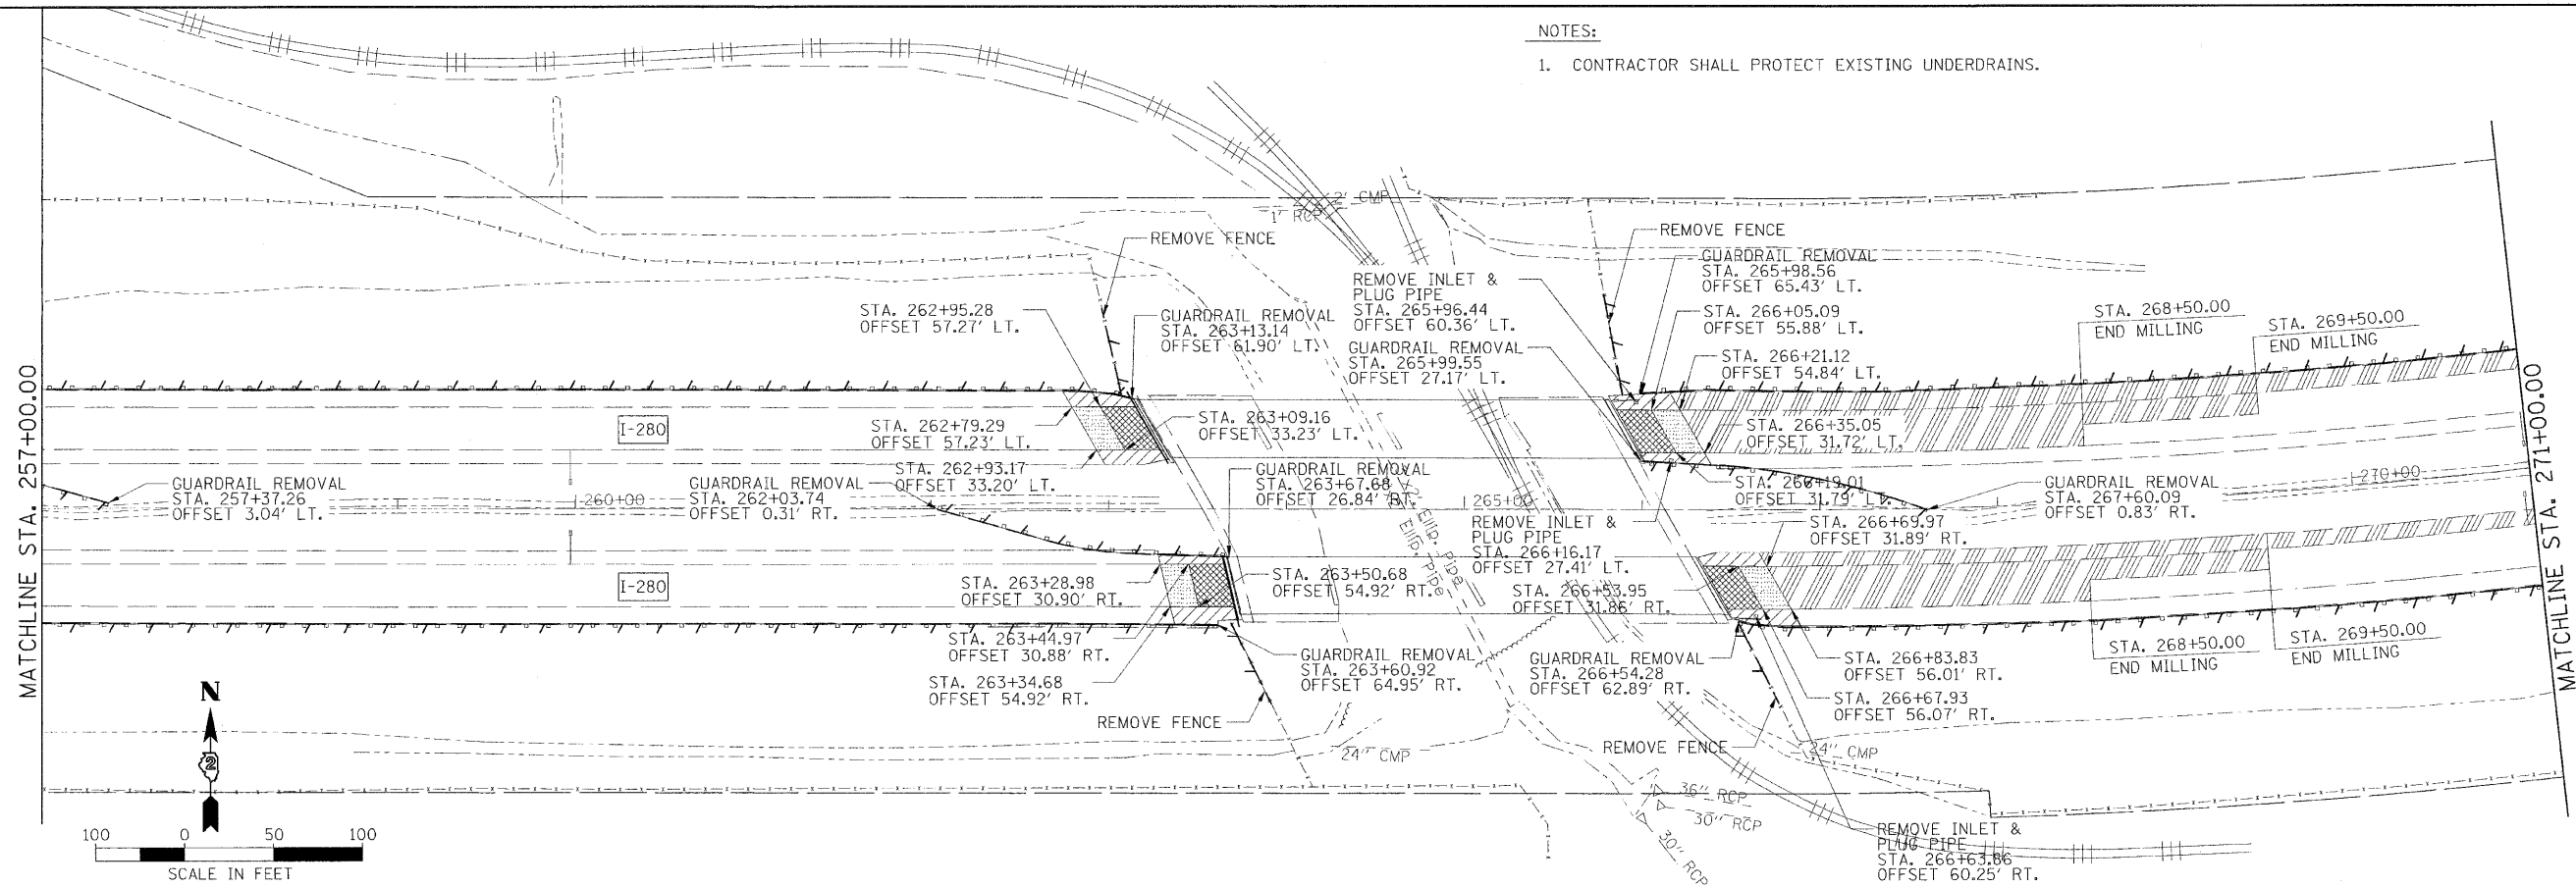


NOTES:

1. CONTRACTOR SHALL PROTECT EXISTING UNDERDRAINS.


NOTES:

1. EXISTING PIPE UNDERDRAINS AND EXISTING HEADWALLS FOR PIPE UNDERDRAINS ARE TO BE REMOVED AND INCLUDED WITH PAYMENT FOR EARTH EXCAVATION.

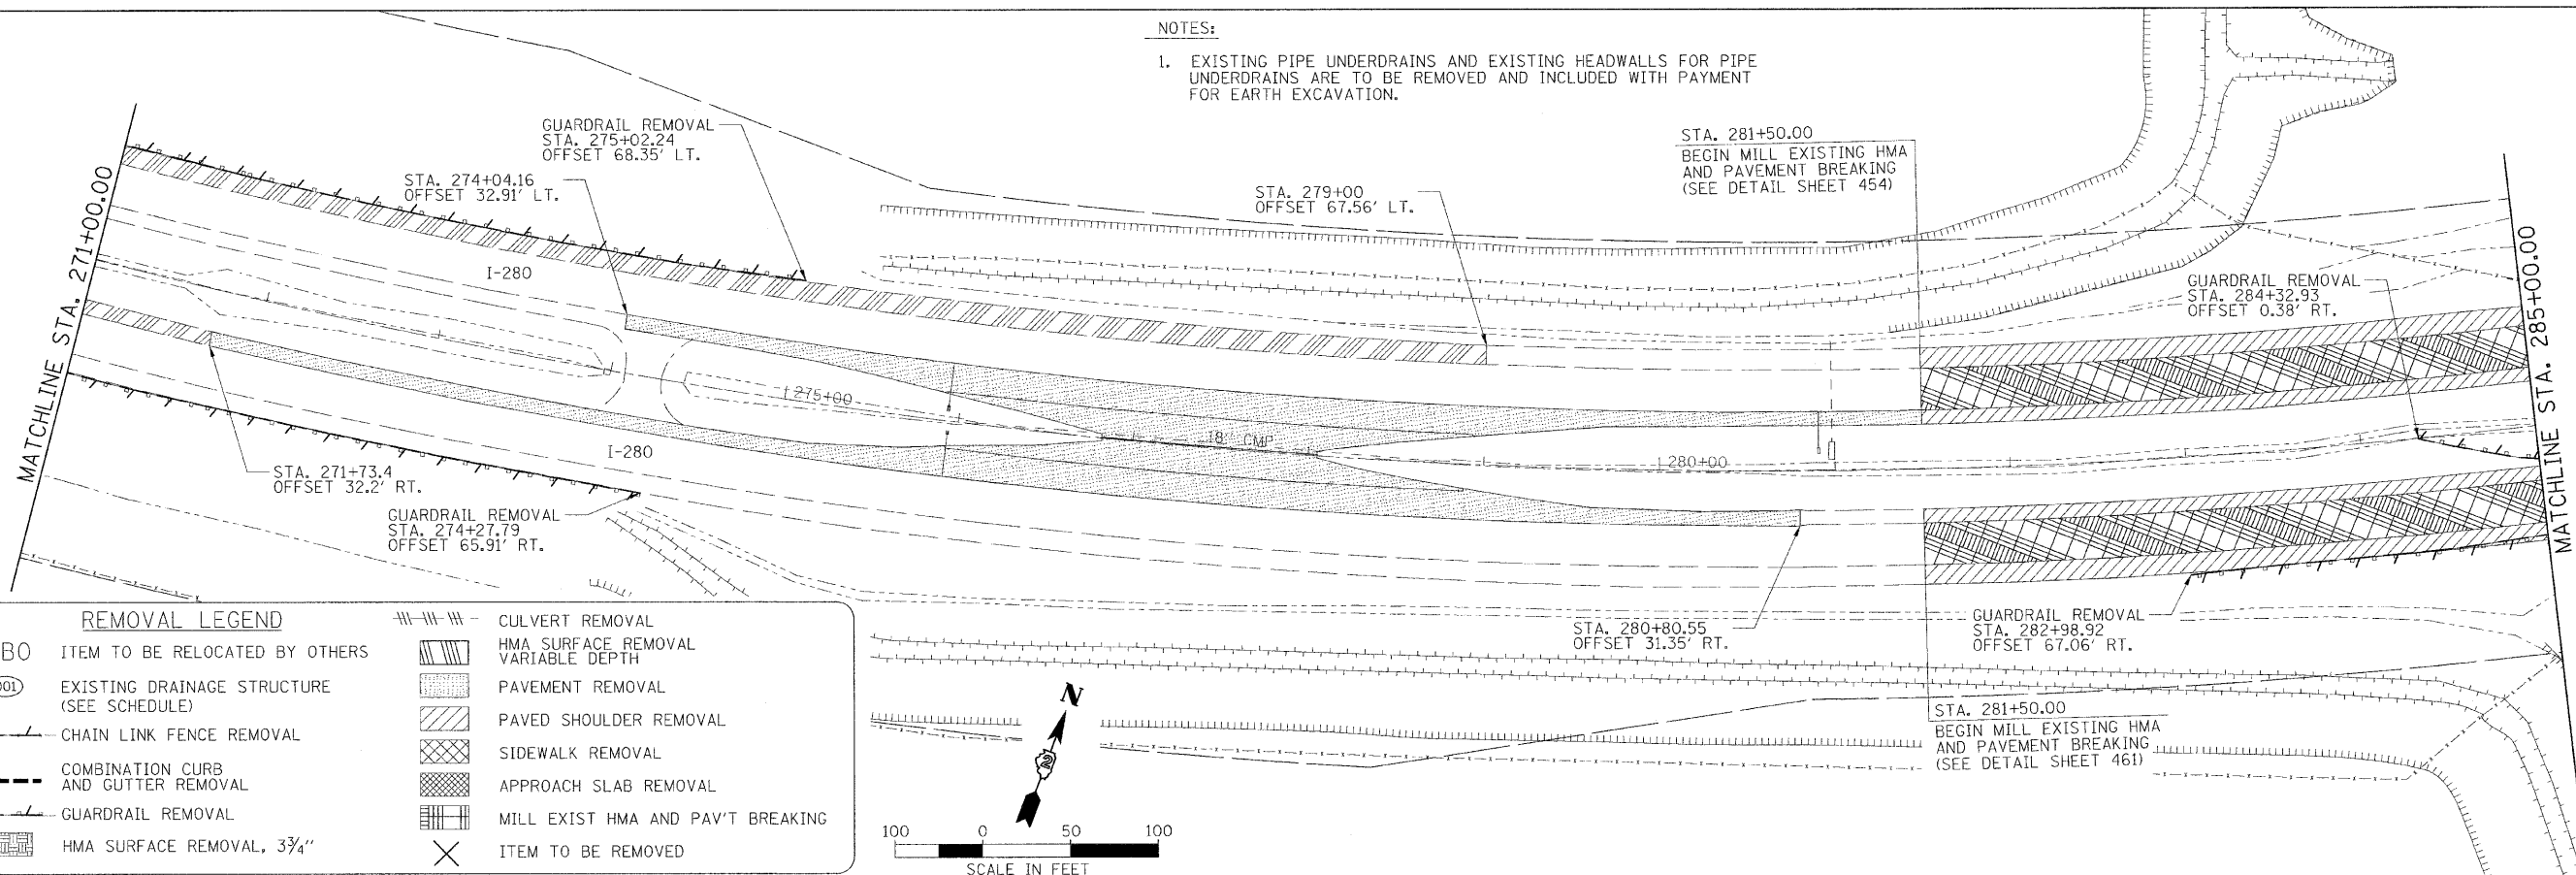

REMOVAL LEGEND

- | | | | |
|-----|--|--|------------------------------------|
| RBO | ITEM TO BE RELOCATED BY OTHERS | | CULVERT REMOVAL |
| | EXISTING DRAINAGE STRUCTURE (SEE SCHEDULE) | | HMA SURFACE REMOVAL VARIABLE DEPTH |
| | CHAIN LINK FENCE REMOVAL | | PAVEMENT REMOVAL |
| | COMBINATION CURB AND GUTTER REMOVAL | | PAVED SHOULDER REMOVAL |
| | GUARDRAIL REMOVAL | | SIDEWALK REMOVAL |
| | HMA SURFACE REMOVAL, 3 3/4" | | APPROACH SLAB REMOVAL |
| | | | MILL EXIST HMA AND PAV'T BREAKING |
| | | | ITEM TO BE REMOVED |

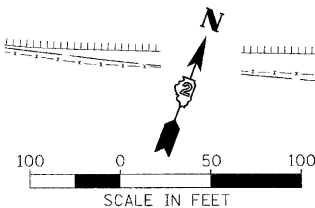

STATE OF ILLINOIS
DEPARTMENT OF TRANSPORTATION

I-280 - REMOVAL PLAN

SCALE: 1" = 50' SHEET NO. OF SHEETS STA. 257+00.00 TO STA. 285+00.00

F.A.I. RTE.	SECTION	COUNTY	TOTAL SHEETS	SHEET NO.
280	81-118-1-HB-HB-1-HB-2-VB-VB-1-R	ROCK ISLAND	503	38
CONTRACT NO. 64815				
FED. ROAD DIST. NO. 7 (ILLINOIS) FED. AID PROJECT 7				

LAYOUT	DAP	03/17/10
DRAWN	DAP	07/16/10
REVIEWED	DES	07/23/10

FILE NAME =	USER NAME =	DESIGNED =	REVISED =
0264815-shr-remudgn	A1m901238	JDW	
MODEL NAME =	PLOT SCALE =	DRAWN =	REVISED =
	50.0000' / 1" = 50'	DAP	
Item#3	PLOT DATE =	CHECKED =	REVISED =
	07/23/2010	DES	
		DATE =	REVISED =
		07/23/10	