



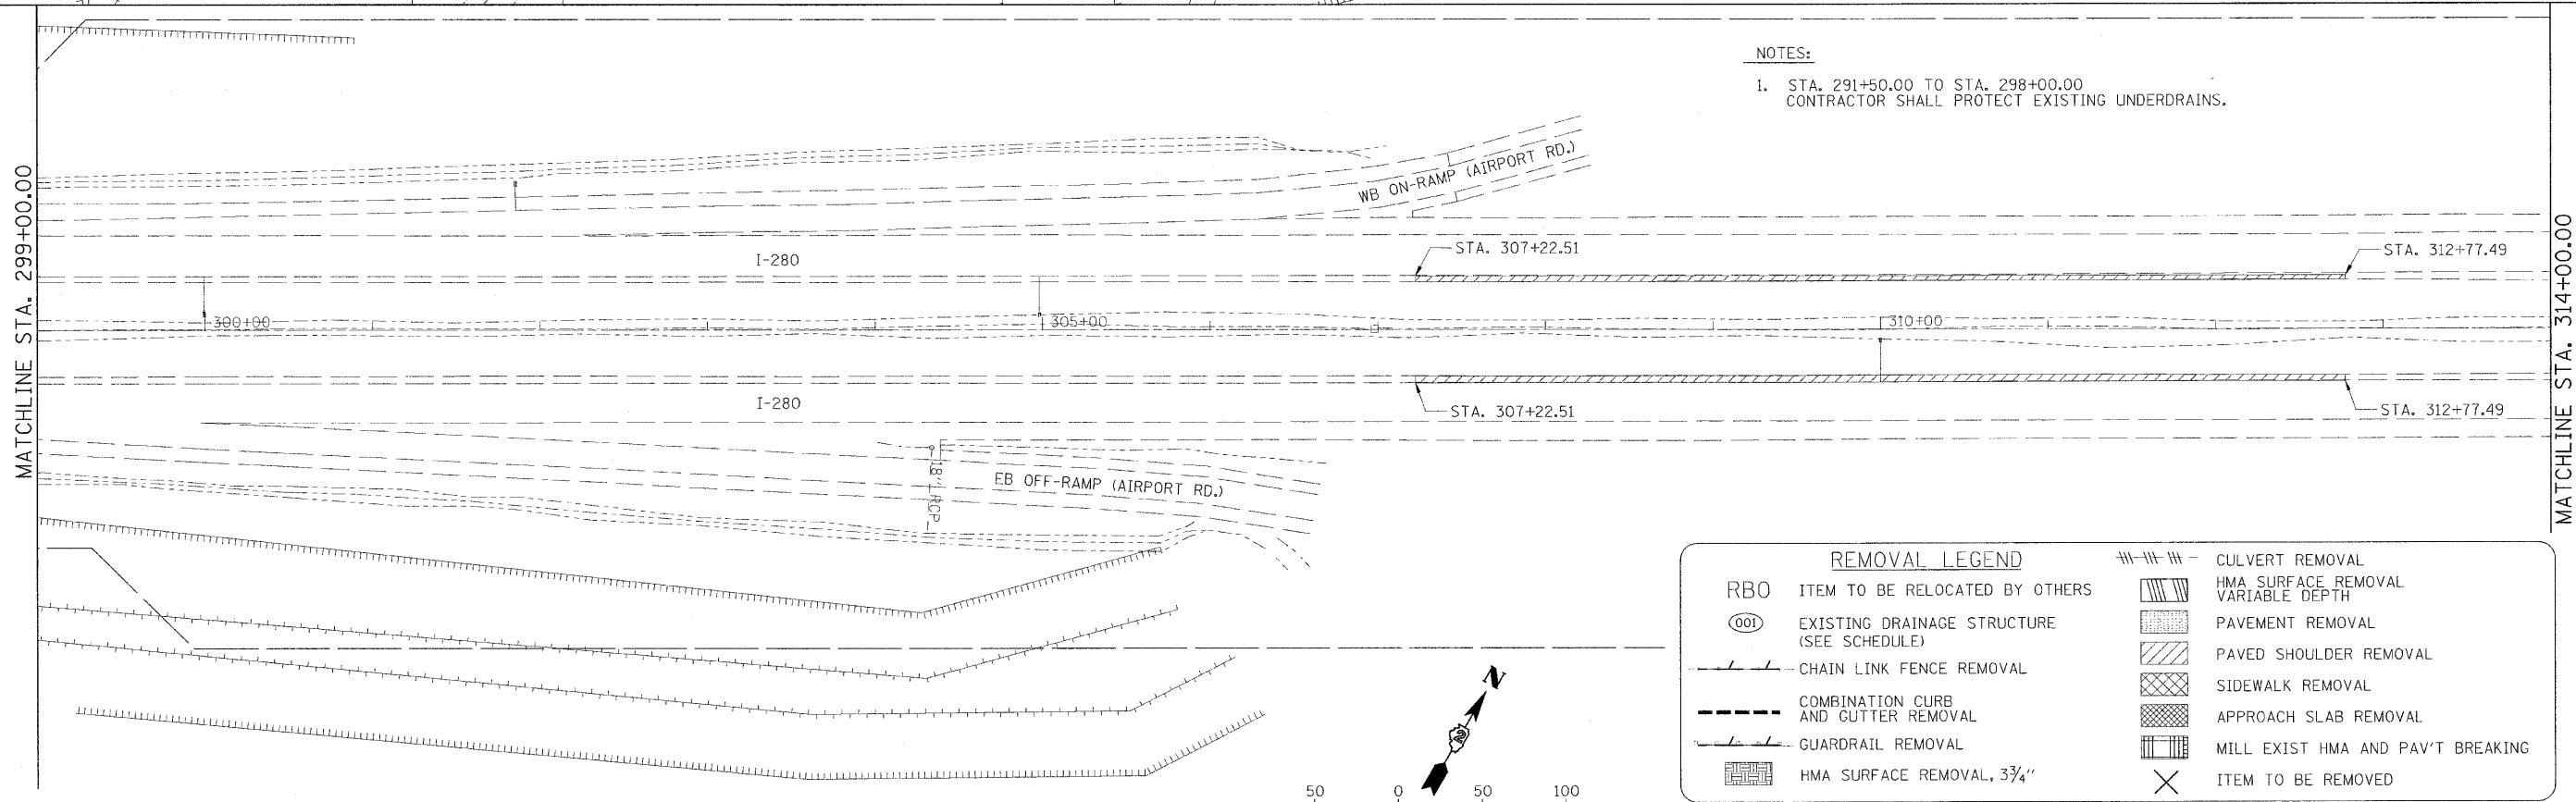

Hanson Professional Services Inc.

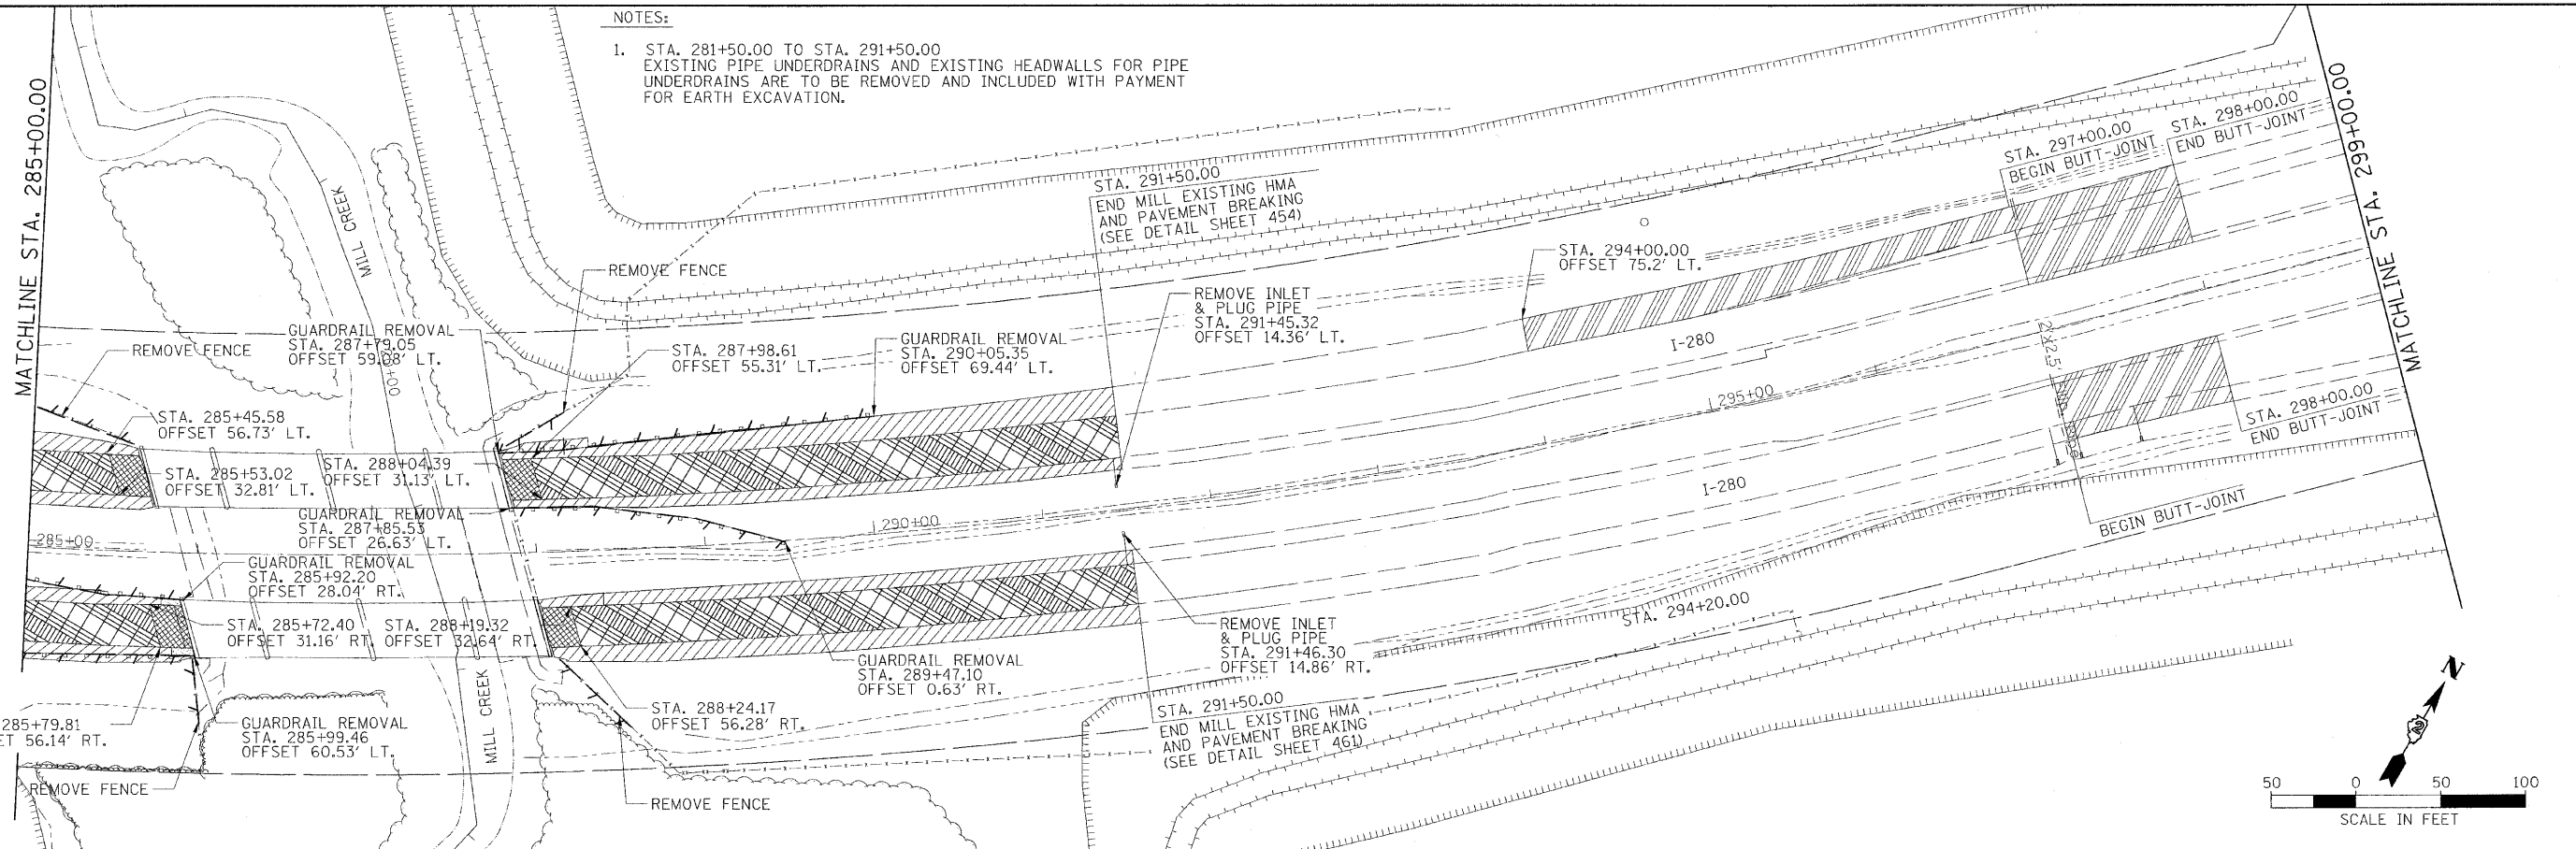

LAYOUT	DAP	03/17/10
DRAWN	DAP	07/16/10
REVIEWED	DES	07/23/10

FILE NAME = 0264815-shs-remudgn
MODEL NAME =

USER NAME = Almj01238
PLOT SCALE = 50.0000' / in.
PLOT DATE = 09/03/2010

DESIGNED - JDW
DRAWN - DAP
CHECKED - DES
DATE - 07/23/10

REVISED -
REVISED -
REVISED -
REVISED -

STATE OF ILLINOIS
DEPARTMENT OF TRANSPORTATION

I-280 - REMOVAL PLAN

SCALE: 1" = 50' SHEET NO. OF SHEETS STA. 285+00.00 TO STA. 314+00.00

F.A.I. RTE.	SECTION	COUNTY	TOTAL SHEETS	SHEET NO.
280	81-118-1,118,119-1,119-2,119,119-1,119-2	ROCK ISLAND	503	39
CONTRACT NO. 64815				
FED. ROAD DIST. NO. 7 [ILLINOIS] FED. AID PROJECT 7				