



PLAN	SURVEYED	BY	DATE
	ALIGNED		
	CHECKED		
	NO.		

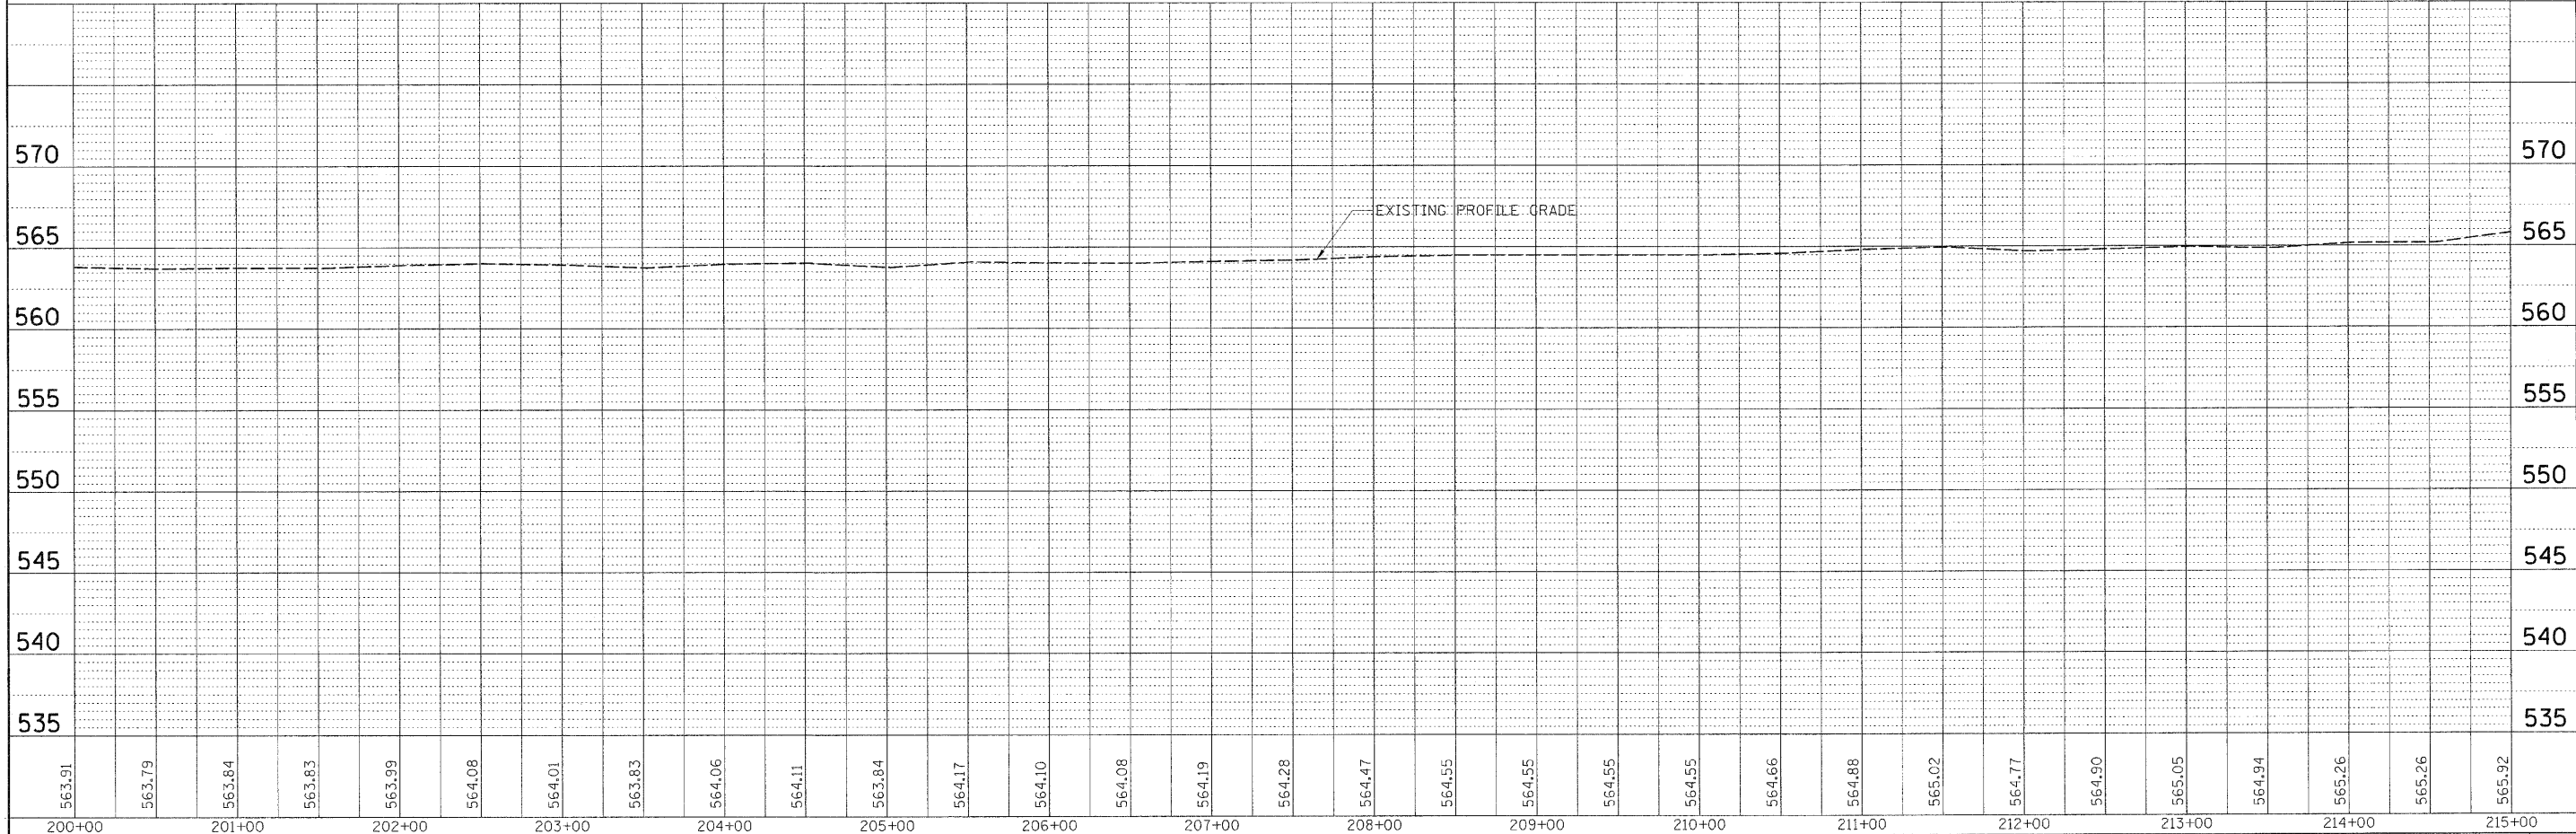

PROFILE	SURVEYED	BY	DATE
	GRADES		
	CHECKED		
	NO.		

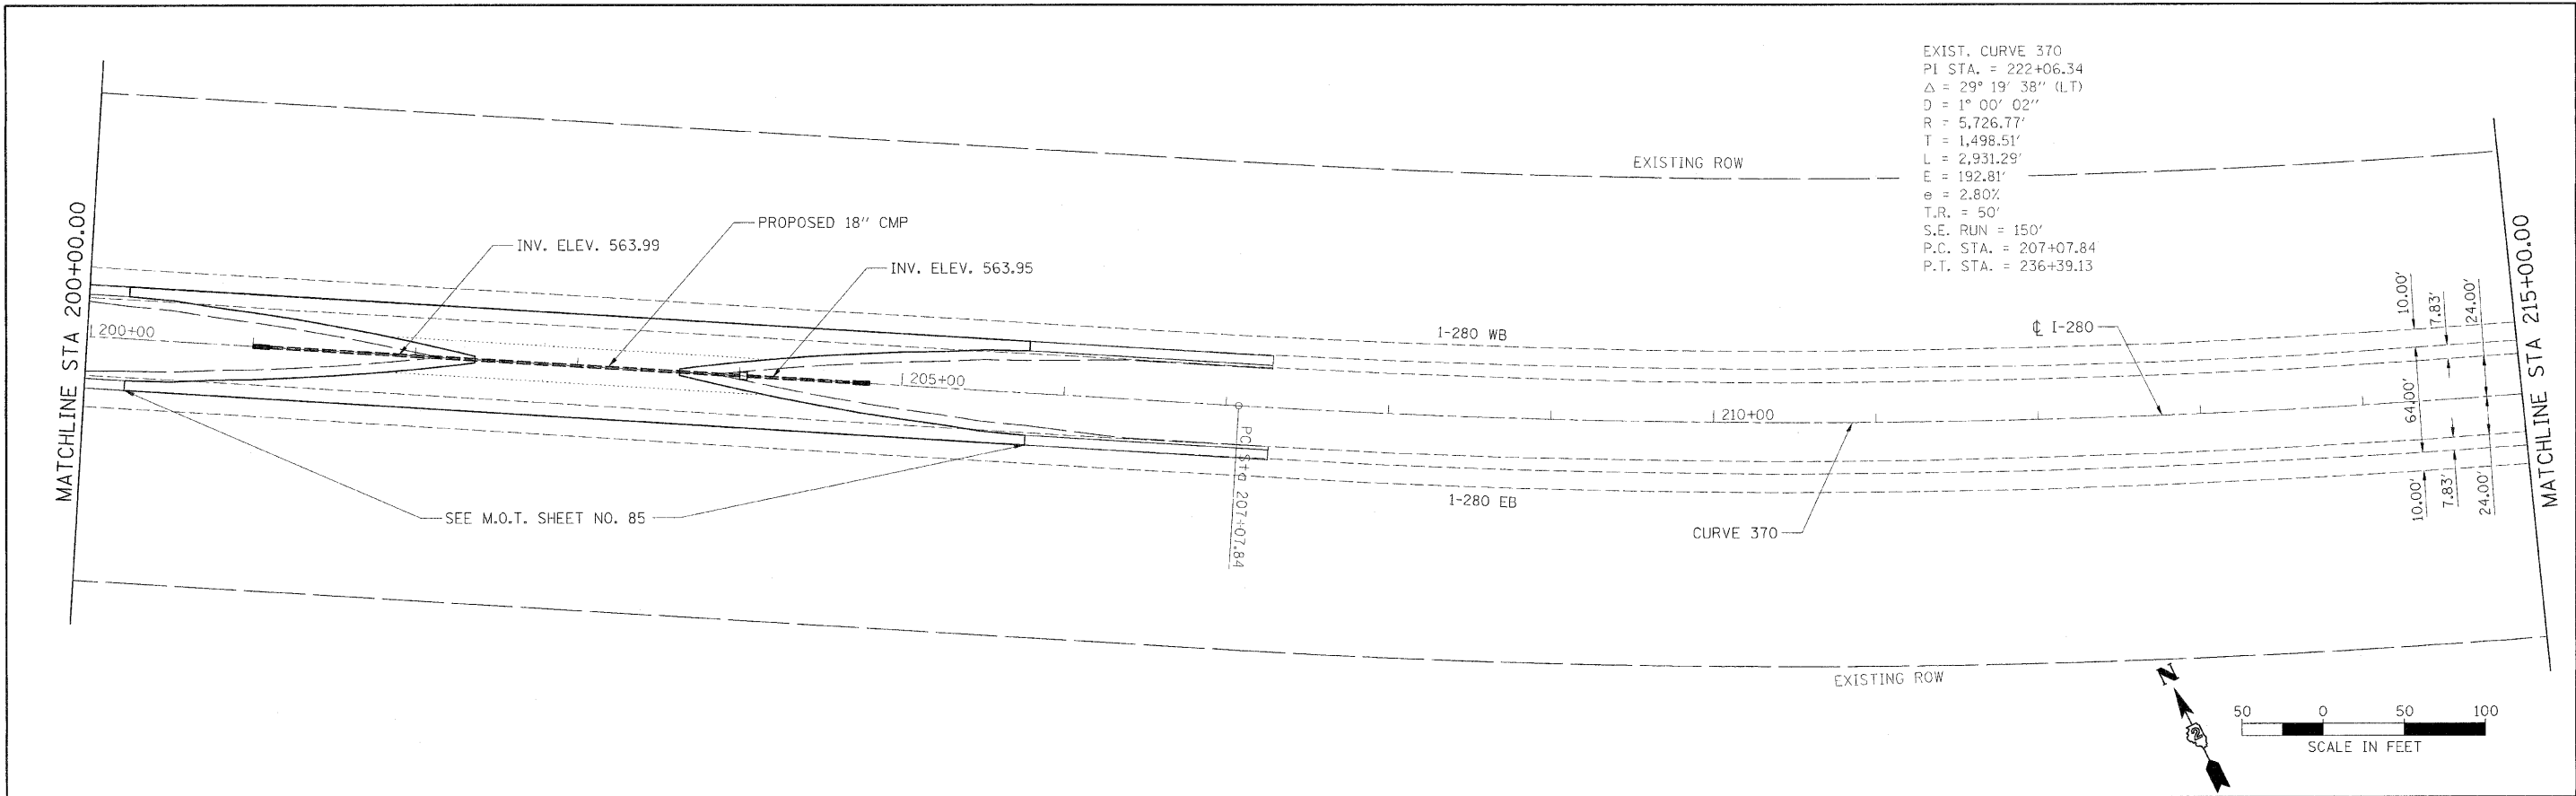

FILE NAME = D:\2010\10\15\101015\101015.dgn	USER NAME = Hussu00411	DESIGNED - JDW	REVISED -	STATE OF ILLINOIS DEPARTMENT OF TRANSPORTATION	I-280 - PLAN & PROFILE	SCALE: 1" = 50'	SHEET NO. OF SHEETS	STA. 200+00.00 TO STA. 215+00.00	F.A. RTE. 280	SECTION 81-1(B)-1(H)-1(H)-1(H)-2(V)-1(H)	COUNTY ROCK ISLAND	TOTAL SHEETS 503	SHEET NO. 41
MODEL NAME = 1280 PP 01	PLOT SCALE = 50.0000' / in.	CHECKED - DES	REVISED -						CONTRACT NO. 64815				
	PLOT DATE = 08/24/2010	DATE - 07/23/10	REVISED -						7 ILLINOIS FED. AID PROJECT 7				