



PLAN	SURVEYED	BY	DATE
NOTE BOOK	ALIGNED	CHECKED	
NO.	PAID FILE NAME		

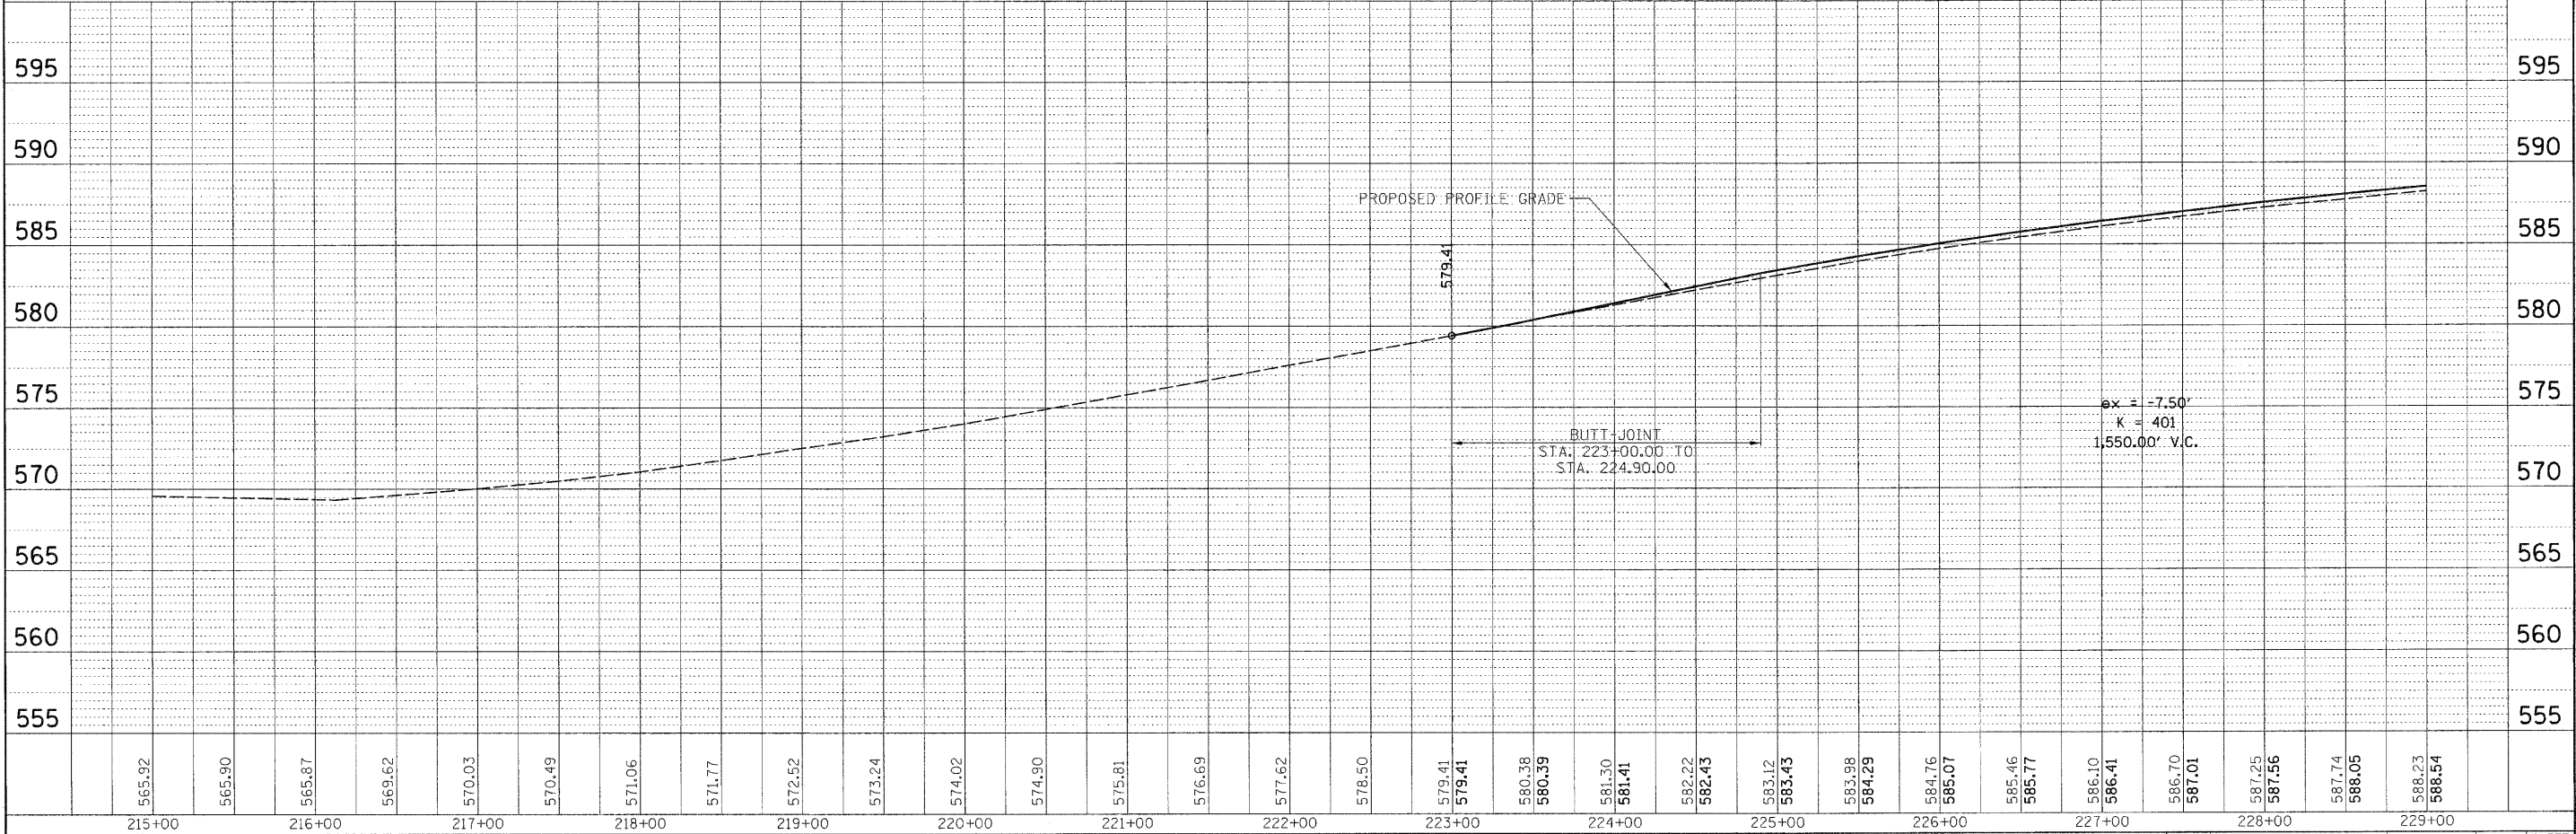

PROFILE	SURVEYED	BY	DATE
NOTE BOOK	GRADES CHECKED		
NO.	STRUCTURE NOTATION CHAD		

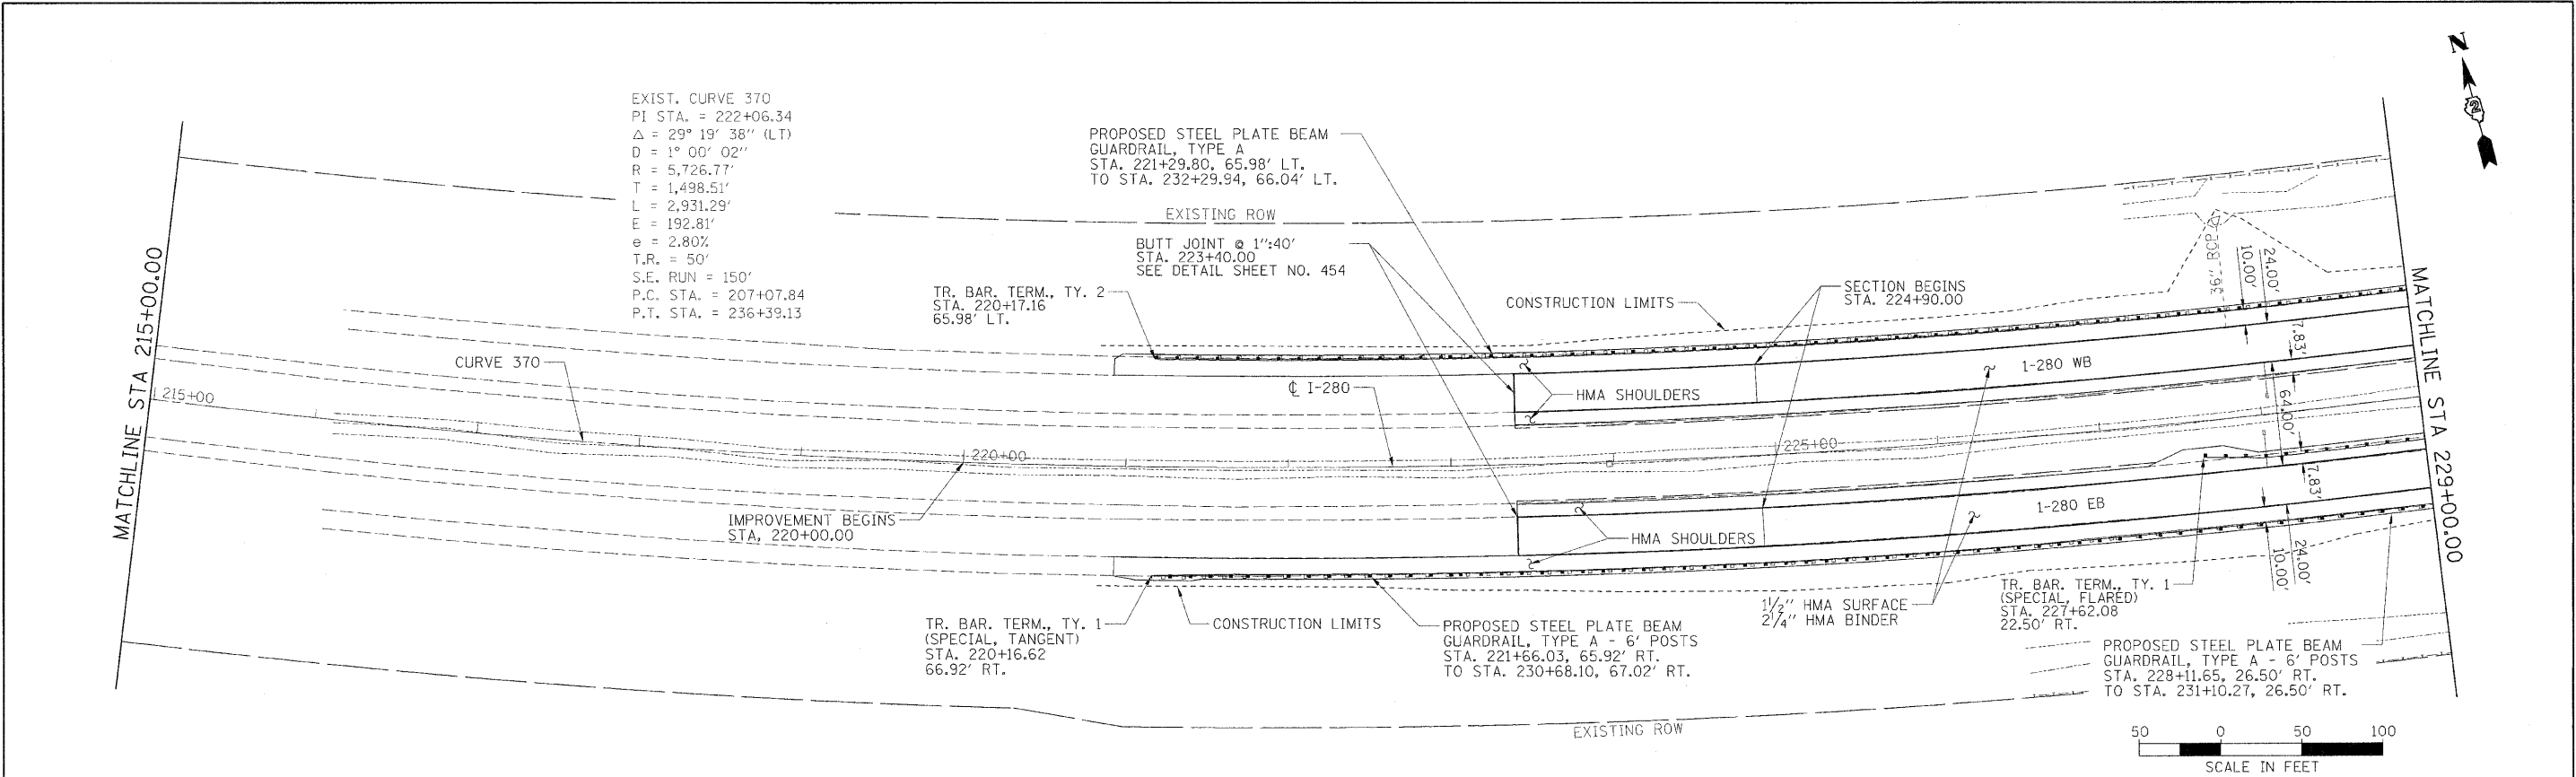

FILE NAME =	USER NAME = Hsu00411	DESIGNED - JDW	REVISED -	STATE OF ILLINOIS DEPARTMENT OF TRANSPORTATION		I-280 - PLAN & PROFILE		F.A. RTE.	SECTION	COUNTY	TOTAL SHEETS	SHEET NO.
D264815-shr-plnprF.dgn		DRAWN - DAP	REVISED -					280	81-10B-1-HB-1-HB-2-VB-VB-1R	ROCK ISLAND	503	42
MODEL NAME =	PLOT SCALE = 50,000' / 1"	CHECKED - DES	REVISED -					CONTRACT NO. 64815				
1200 PP 02	PLOT DATE = 09/24/2010	DATE = 07/23/10	REVISED -					7 ILLINOIS FED. AID PROJECT 7				
				SCALE: 1" = 50'		SHEET NO. OF SHEETS		STA. 215+00.00 TO STA. 229+00.00				