
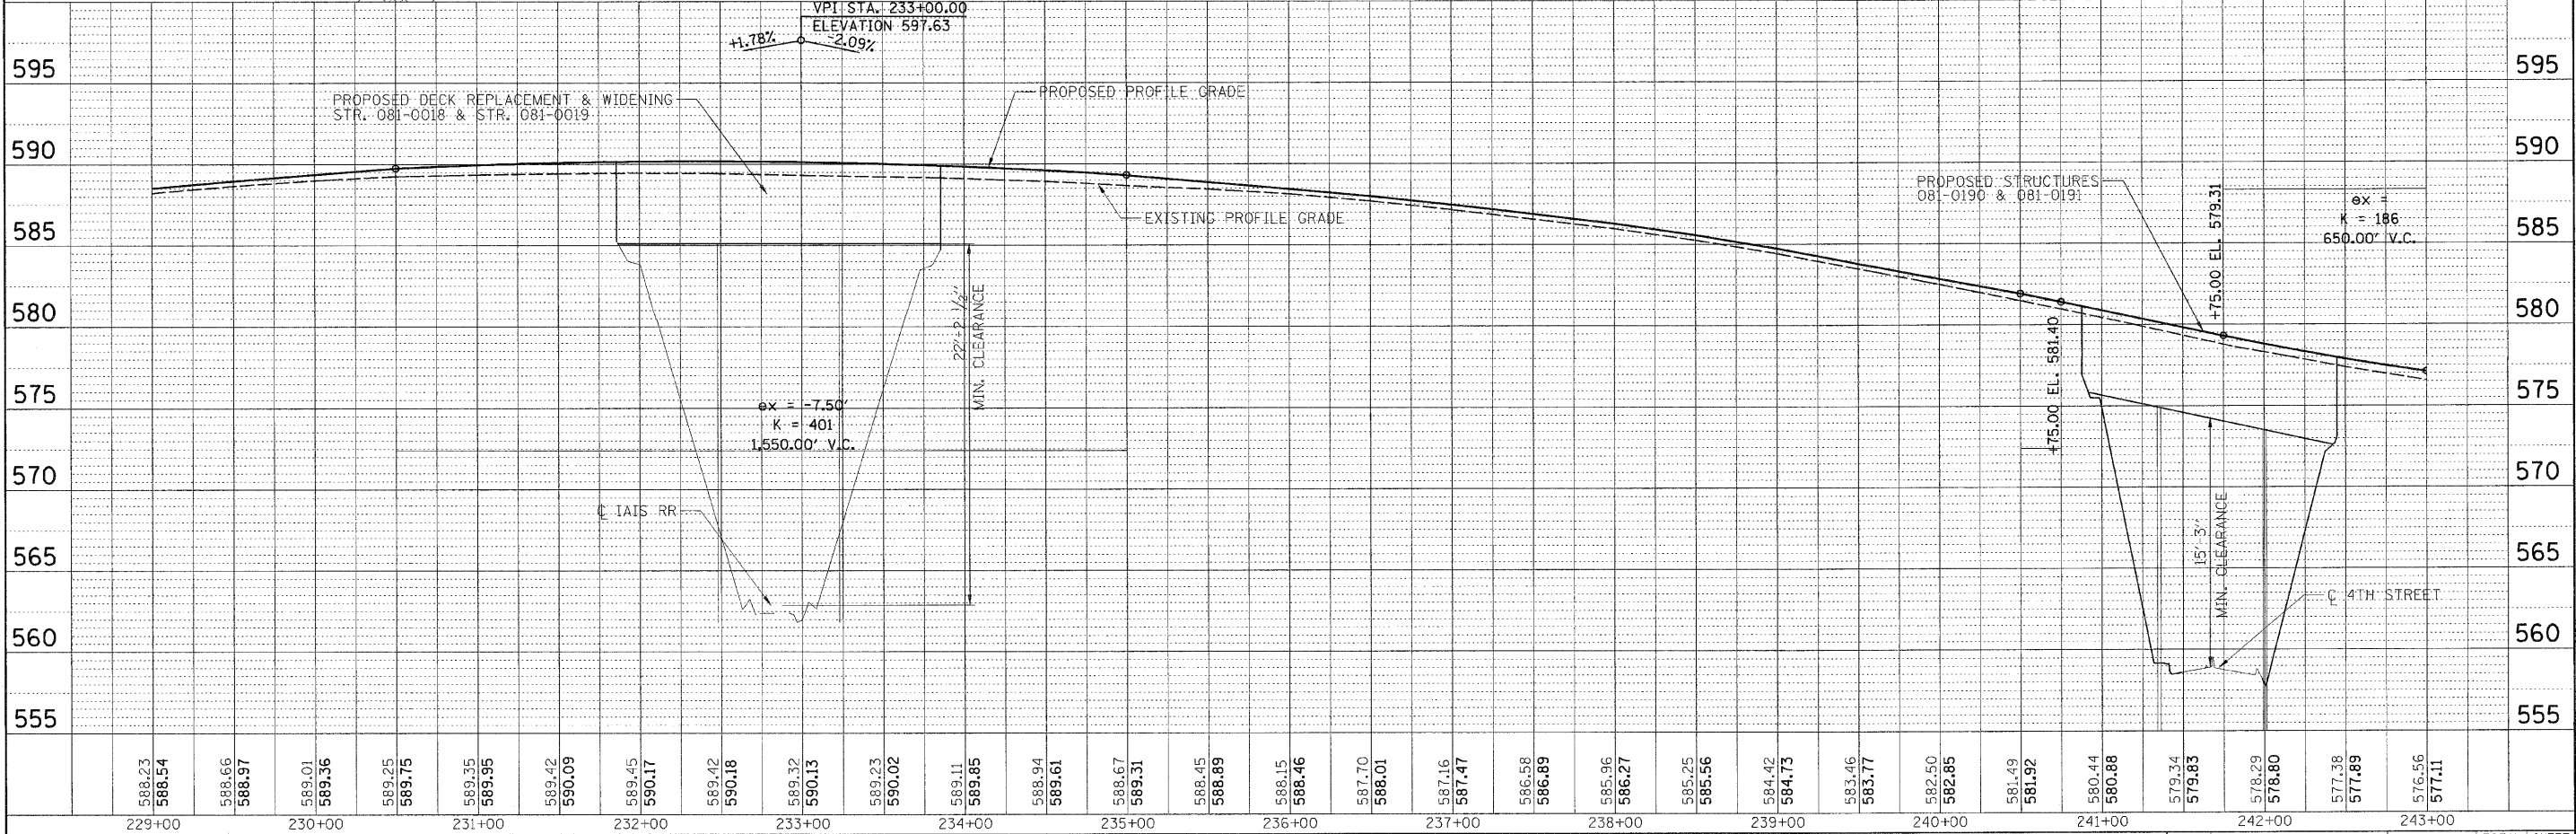


PLAN	BY	DATE
SURVEYED		
ALIGNED		
CHECKED		
NO.		

PROF	BY	DATE
SURVEYED		
GRADES		
CHECKED		
NO.		

NOTE BOOK	DATE
NO.	

FILE NAME	USER NAME	DESIGNED	REVISED
D264815-shr-plnprf.dgn	Musa00411	- JDW	-
MODEL NAME	PLOT SCALE	DRAWN	REVISED
1200 PP 03	= 50.0000' / 1"	- DAP	-
	PLOT DATE	CHECKED	REVISED
	= 08/24/2010	- DES	-
		DATE	REVISED
		- 07/23/10	-

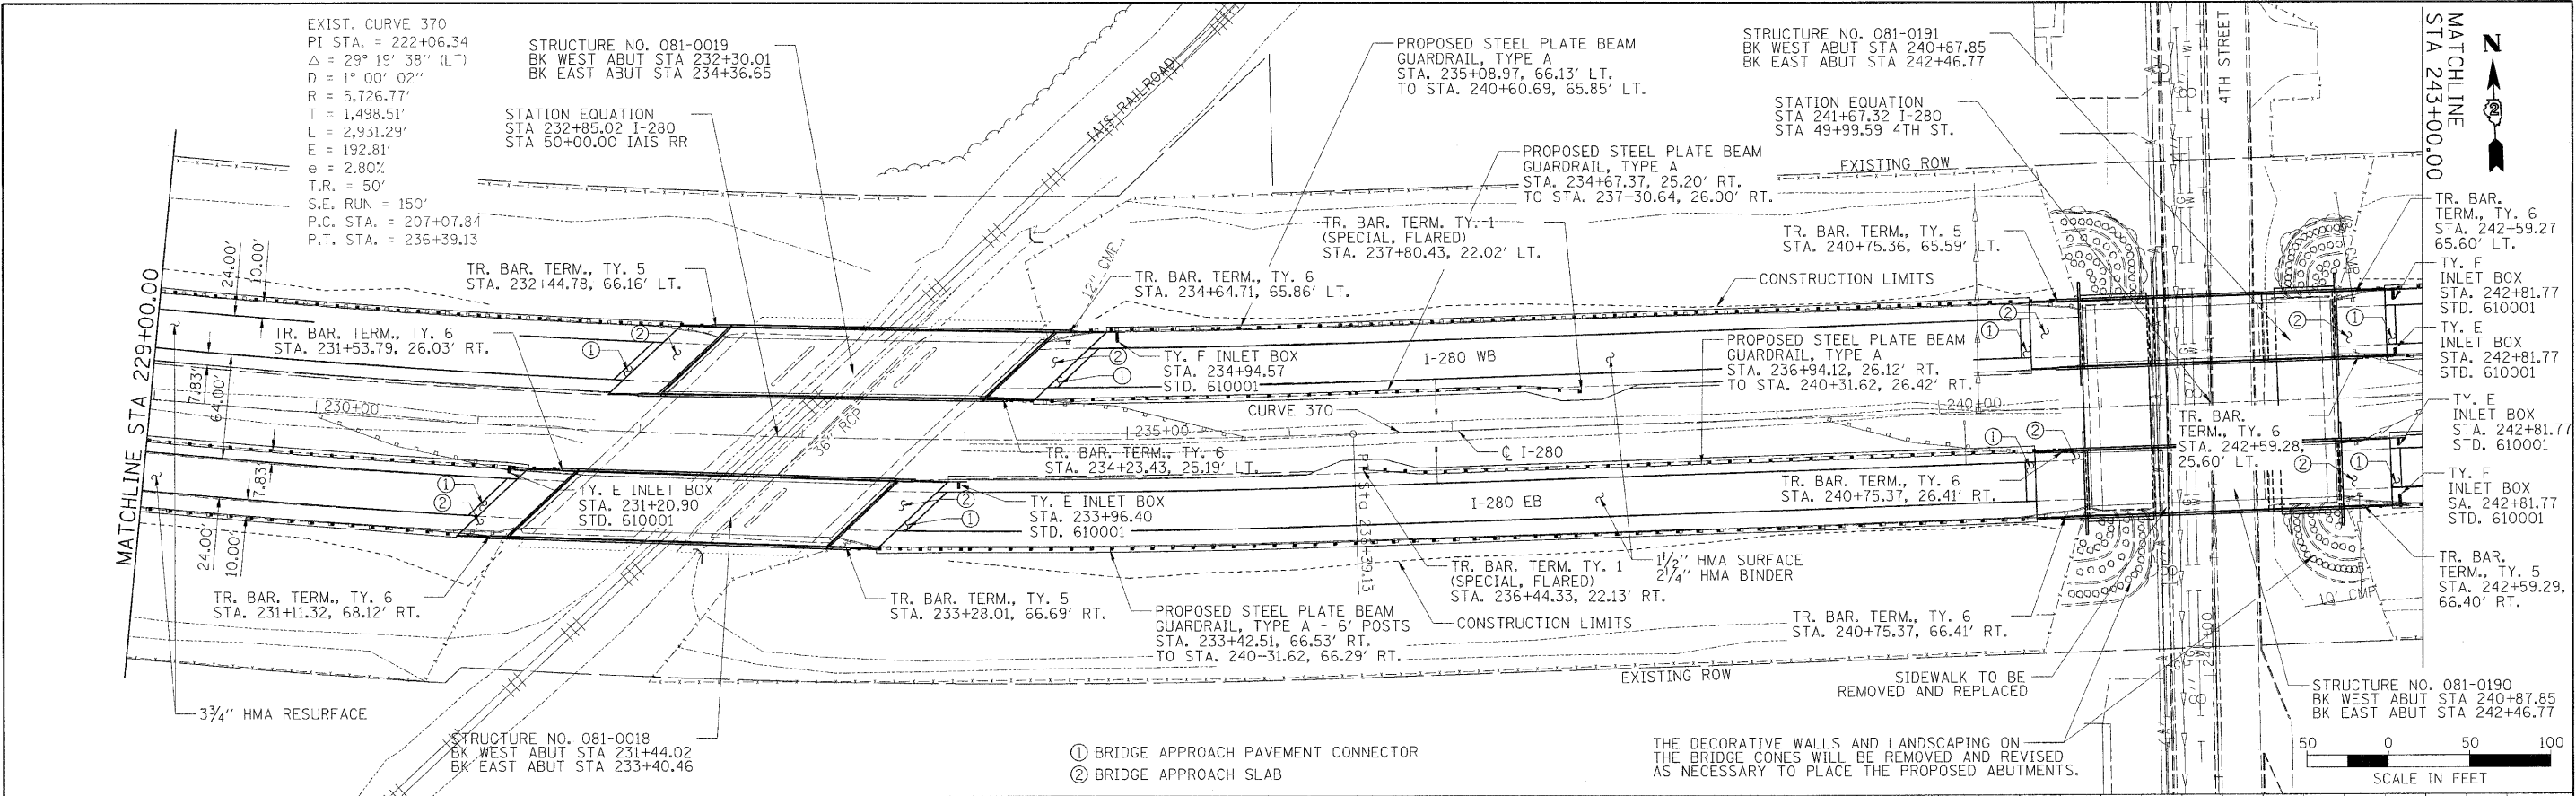

FILE NAME	USER NAME	DESIGNED	REVISED	STATE OF ILLINOIS DEPARTMENT OF TRANSPORTATION		I-280 - PLAN & PROFILE		F.A. RTE.	SECTION	COUNTY	TOTAL SHEETS	SHEET NO.
D264815-shr-plnprf.dgn	Musa00411	- JDW	-					280	81-10B-1-HB-1-HB-2-VB-VB-1-R	ROCK ISLAND	503	43
MODEL NAME	PLOT SCALE	DRAWN	REVISED							CONTRACT NO. 64815		
1200 PP 03	= 50.0000' / 1"	- DAP	-							7 ILLINOIS FED. AID PROJECT 7		
	PLOT DATE	CHECKED	REVISED									
	= 08/24/2010	- DES	-									
		DATE	REVISED									
		- 07/23/10	-									