



PLAN	SURVEYED	DATE
	BY	
	ALIGNED	CHECKED
	NOTE BOOK	NO.
	FILE NAME	

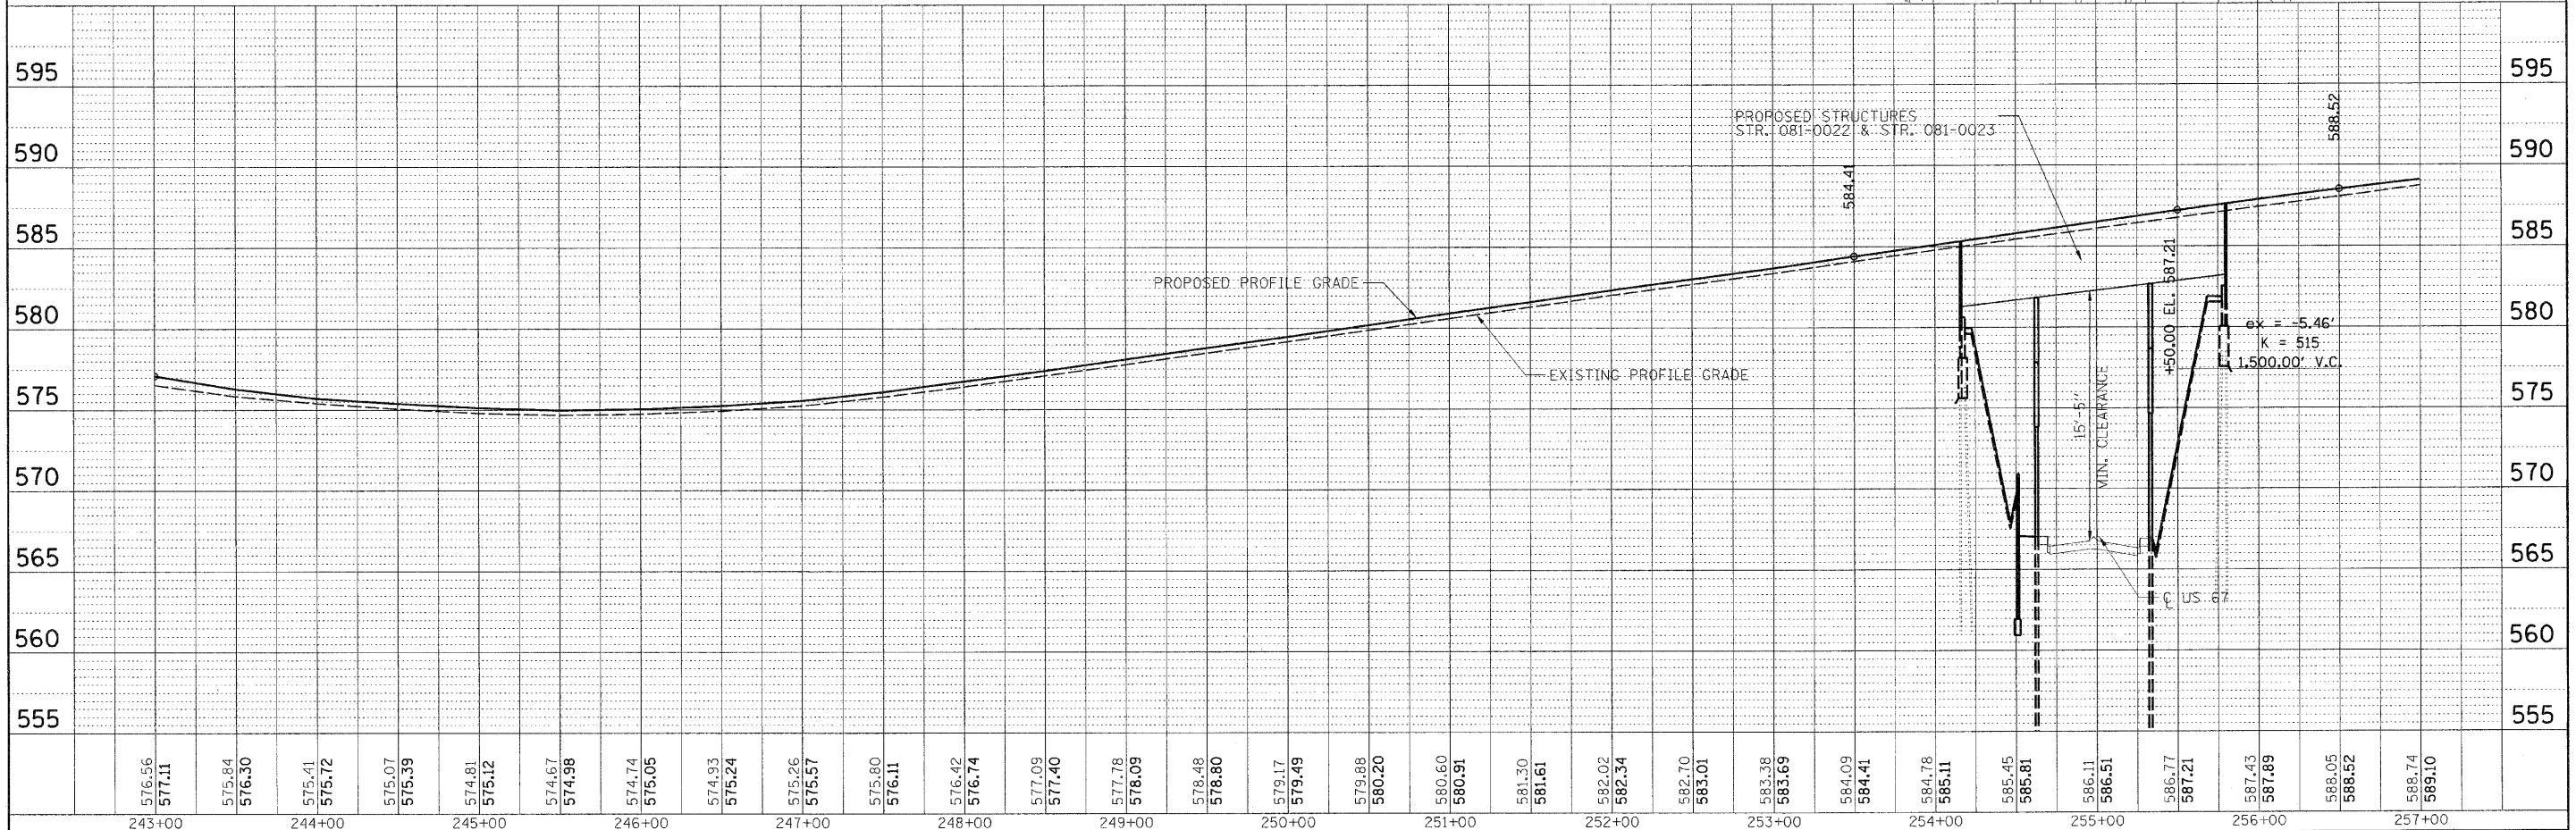

PROFILE	SURVEYED	DATE
	BY	
	GRADES CHECKED	
	NOTE BOOK	NO.
	FILE NAME	

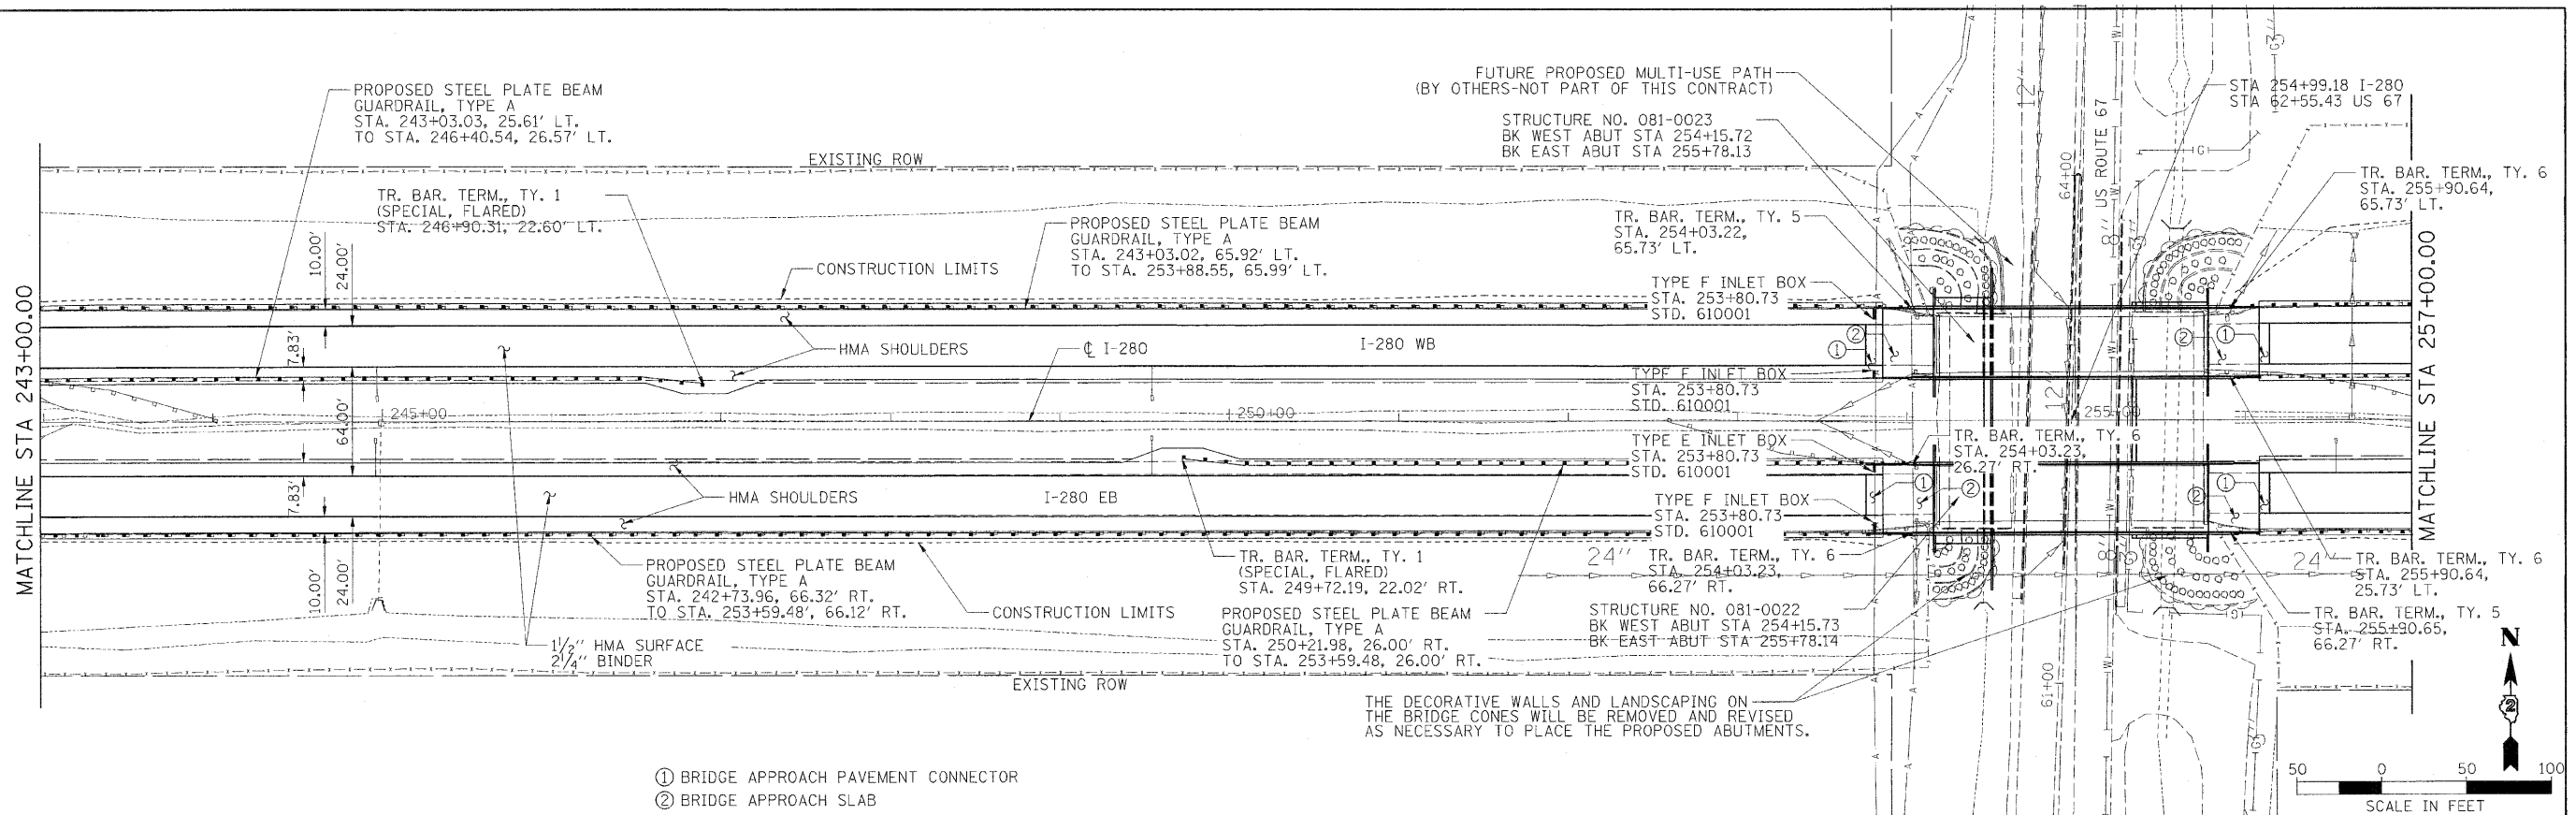

FILE NAME = D:\264815\shp\prf.dgn	USER NAME = Hussu00411	DESIGNED - JDW	REVISED -	STATE OF ILLINOIS DEPARTMENT OF TRANSPORTATION	I-280 - PLAN & PROFILE	SCALE: 1" = 50'	SHEET NO. OF SHEETS	STA. 243+00.00 TO STA. 257+00.00	F.A. RTE.	SECTION	COUNTY	TOTAL SHEETS	SHEET NO.
MODEL NAME = 1298 PP 04	PLOT SCALE = 50.0000' / in.	DRAWN - DAP	REVISED -						280	81-10B-1-HB-HB-1-HB-2-VB-VB-1-R	ROCK ISLAND	503	44
	PLOT DATE = 08/24/2010	CHECKED - DES	REVISED -										
		DATE - 07/23/10	REVISED -										
										CONTRACT NO. 64815			