
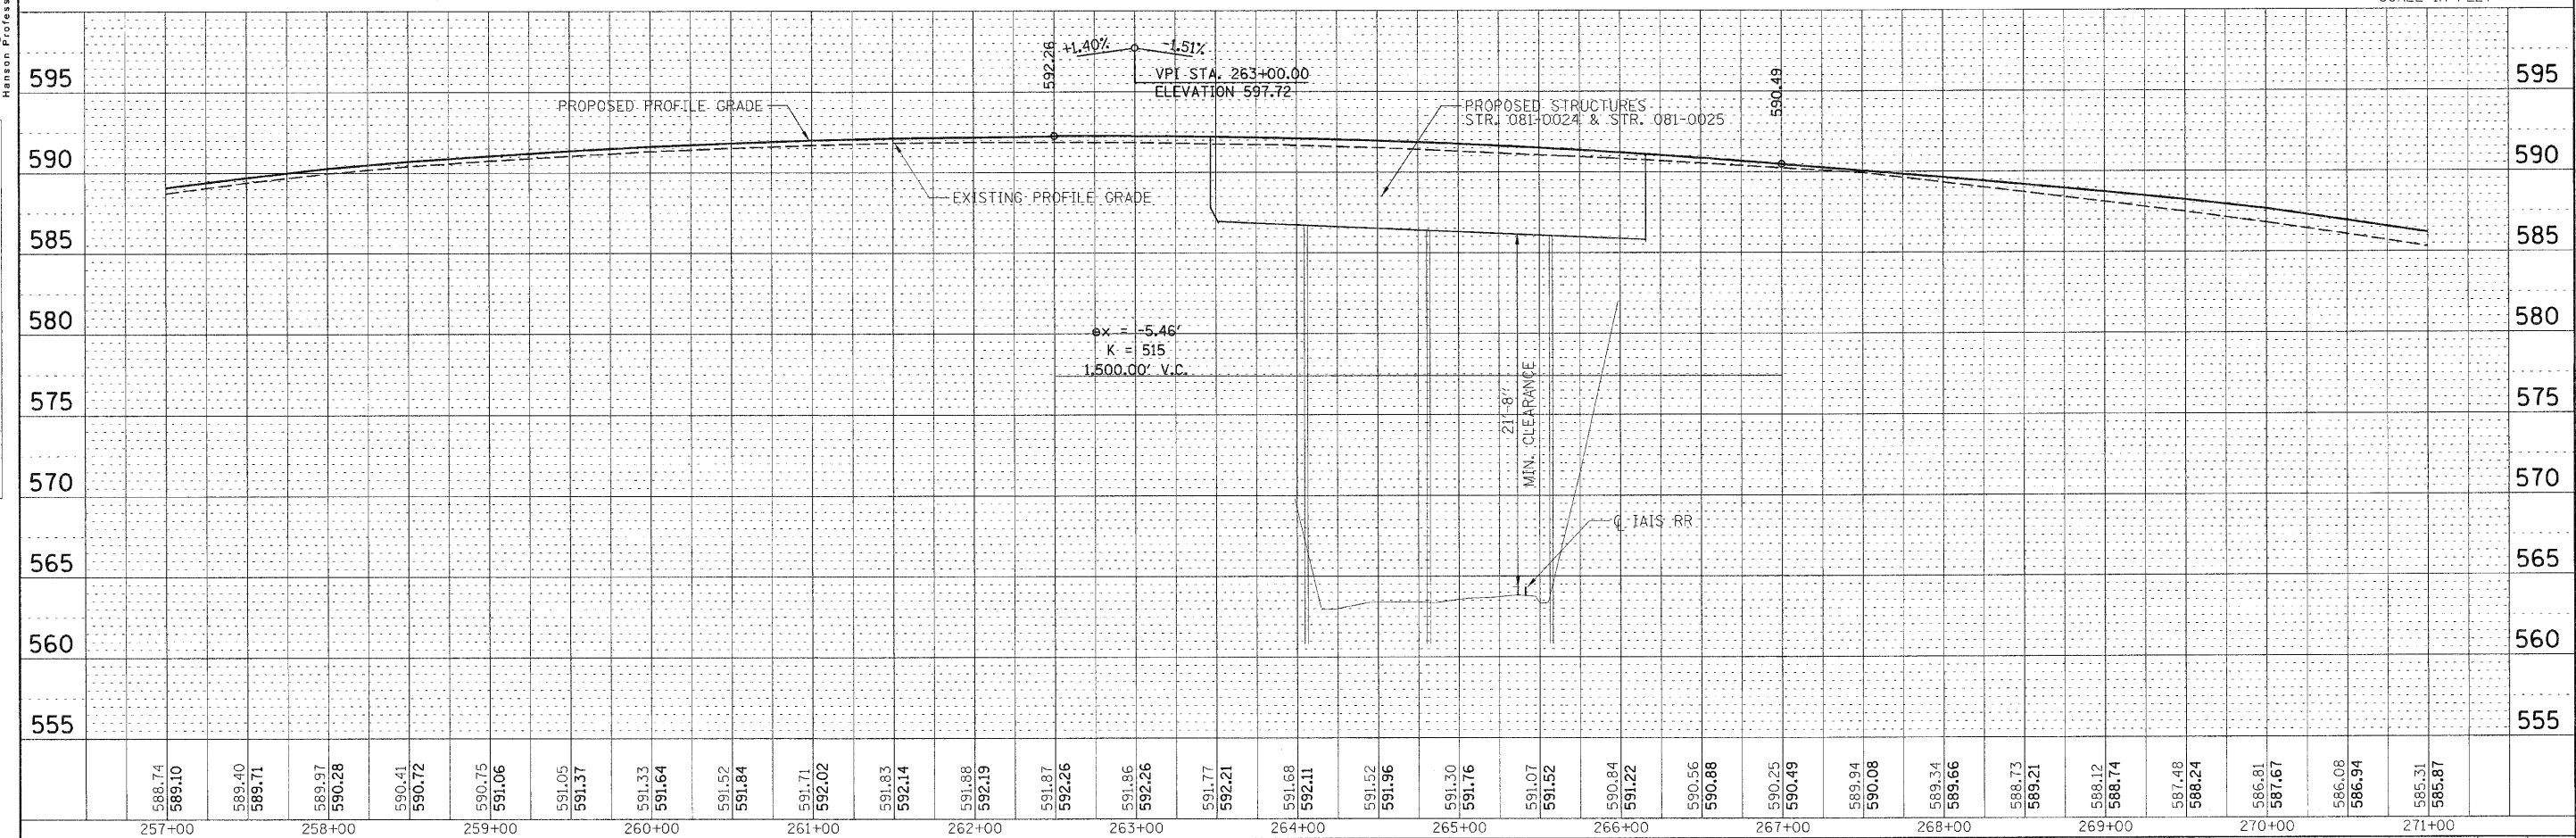


PLAN	DATE	BY	DATE
SURVEYED			
ALIGNED			
CHECKED			
NO.			

PLAN	DATE	BY	DATE
SURVEYED			
ALIGNED			
CHECKED			
NO.			

PROFILE	DATE	BY	DATE
SURVEYED			
GRADES			
CHECKED			
NO.			

FILE NAME	USER NAME	DESIGNED	REVISED
D264815-shr-plnprf.dgn	Ajm01238	- JDW	-
MODEL NAME	PLOT SCALE	CHECKED	REVISED
1280 PP 05	= 50.0000' / in.	- DES	-
	PLOT DATE	DATE	REVISED
	= 09/03/2010	- 07/23/10	-

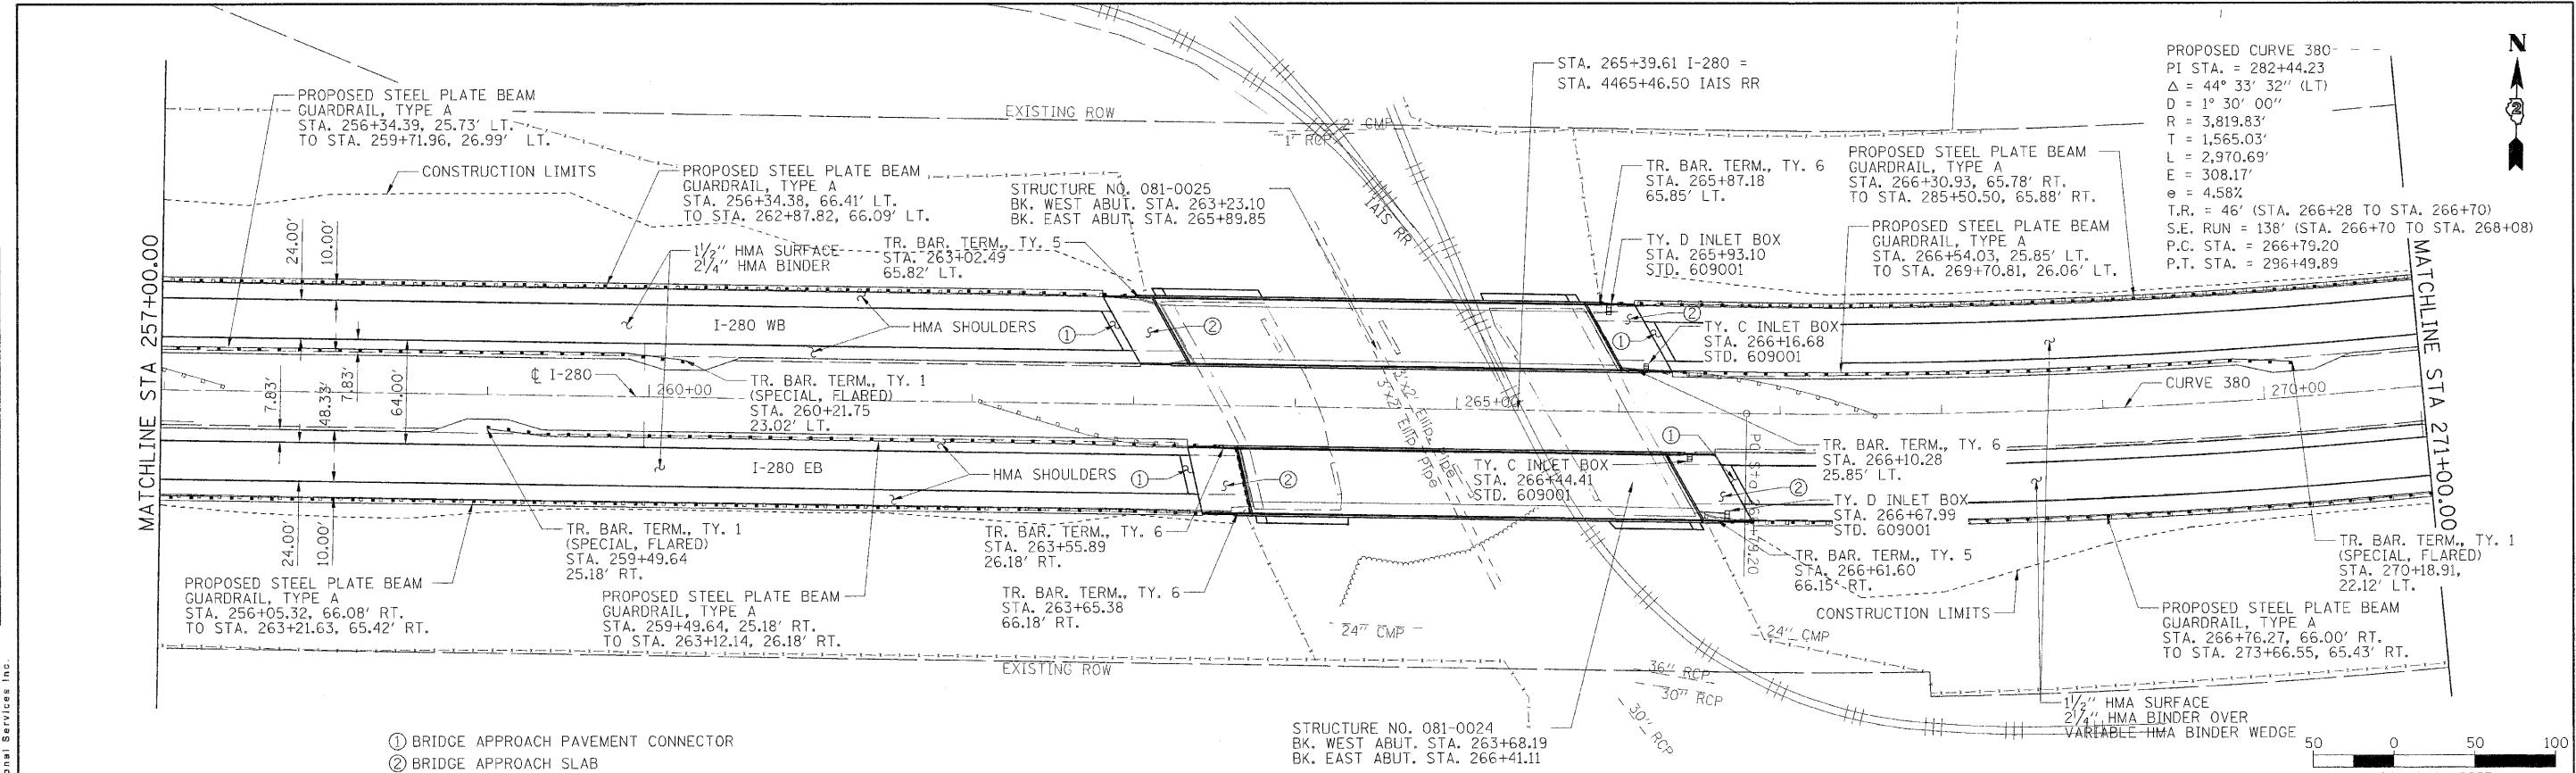

FILE NAME =	USER NAME =	DESIGNED =	REVISED =	STATE OF ILLINOIS DEPARTMENT OF TRANSPORTATION	I-280 - PLAN & PROFILE	F.A. RTE.	SECTION	COUNTY	TOTAL SHEETS	SHEET NO.
D264815-shr-plnprf.dgn	Ajm01238	DRAWN =	REVISED =			280	81-1(B)-1(HB)-1(HB)-2(VB)-1(R)	ROCK ISLAND	503	45
MODEL NAME =	PLOT SCALE =	CHECKED =	REVISED =							
1280 PP 05	= 50.0000' / in.	- DES	-							
	PLOT DATE =	DATE =	REVISED =							
	= 09/03/2010	- 07/23/10	-							