




PLAN	DATE
NO.	BY
CHECKED	DATE
NO.	BY
CHECKED	DATE
NO.	BY
CHECKED	DATE

© Copyright Hanson Professional Services Inc. 2010
HANSON
Hanson Professional Services Inc.

PROFILE	DATE
NO.	BY
CHECKED	DATE
NO.	BY
CHECKED	DATE
NO.	BY
CHECKED	DATE

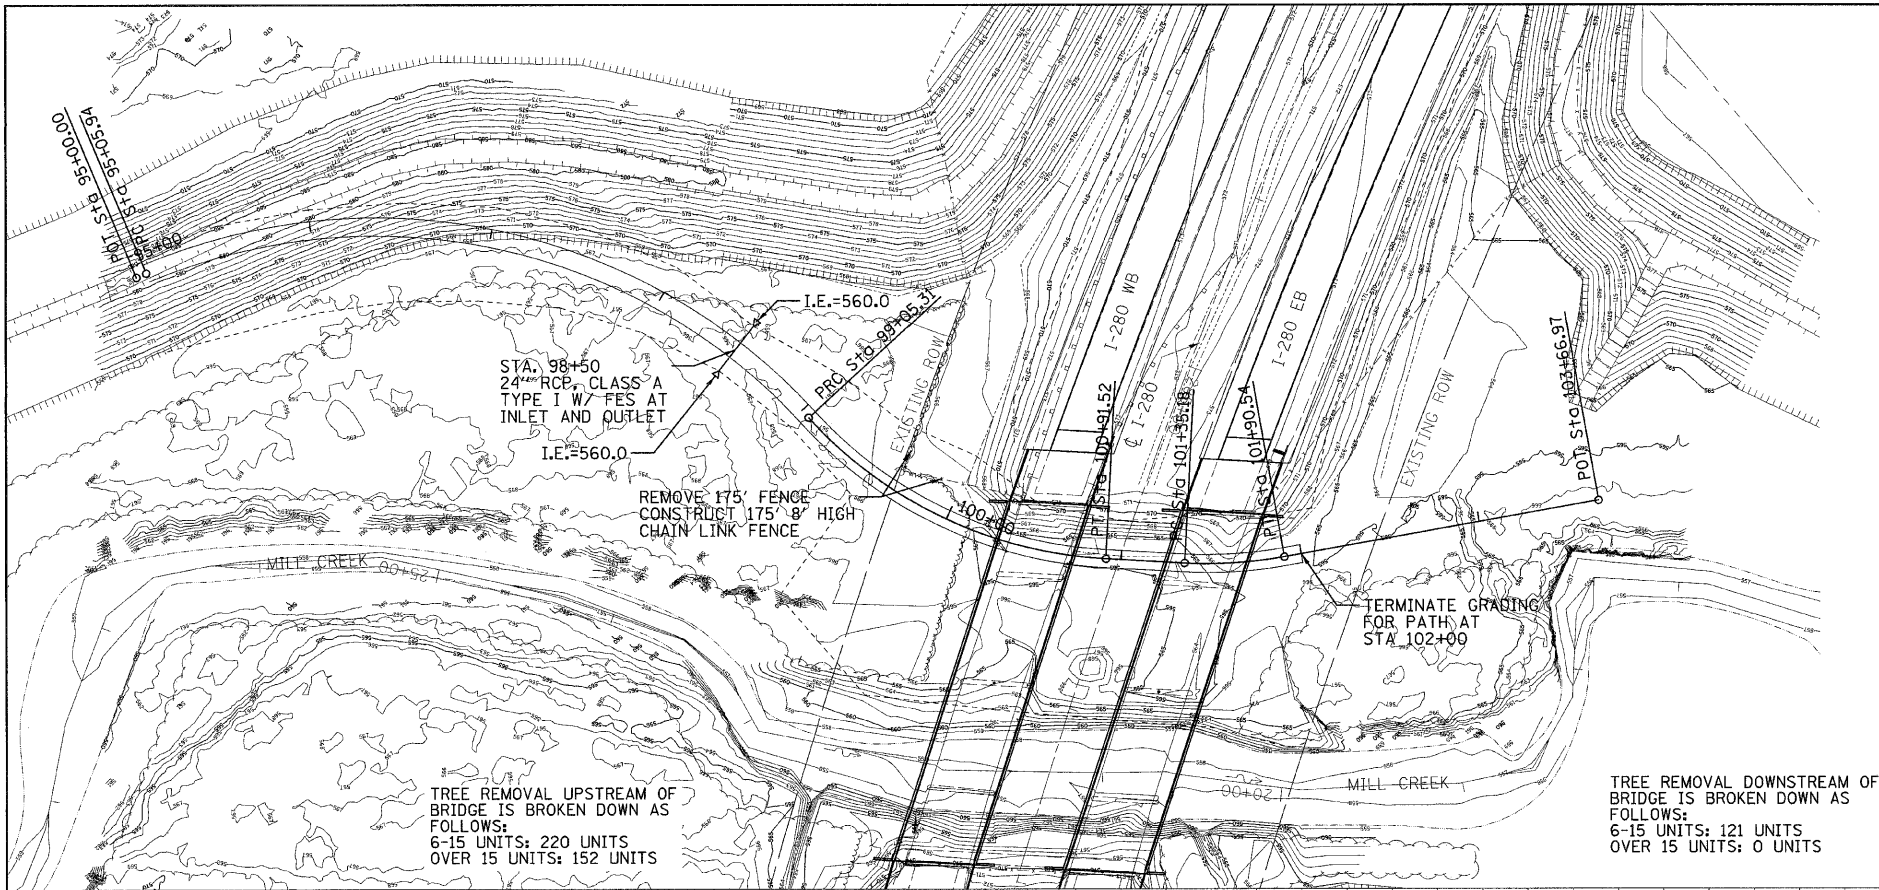

PROP. CURVE BIKE-1 PI STA. = 97+35.23 Δ = 70° 24' 28" (RT) D = 17° 37' 46" R = 325.00' T = 229.29' L = 399.37' E = 72.75' P.C. STA. = 95+05.94 P.T. STA. = 99+05.31	PROP. CURVE BIKE-2 PI STA. = 100+03.38 Δ = 44° 27' 09" (LT) D = 23° 52' 24" R = 240.00' T = 98.07' L = 186.20' E = 19.26' P.C. STA. = 99+05.31 P.T. STA. = 100+91.52	PROP. CURVE BIKE-3 PI STA. = 101+62.98 Δ = 13° 12' 57" (LT) D = 23° 52' 24" R = 240.00' T = 27.80' L = 55.36' E = 1.60' P.C. STA. = 101+35.18 P.T. STA. = 101+90.54
--	---	--

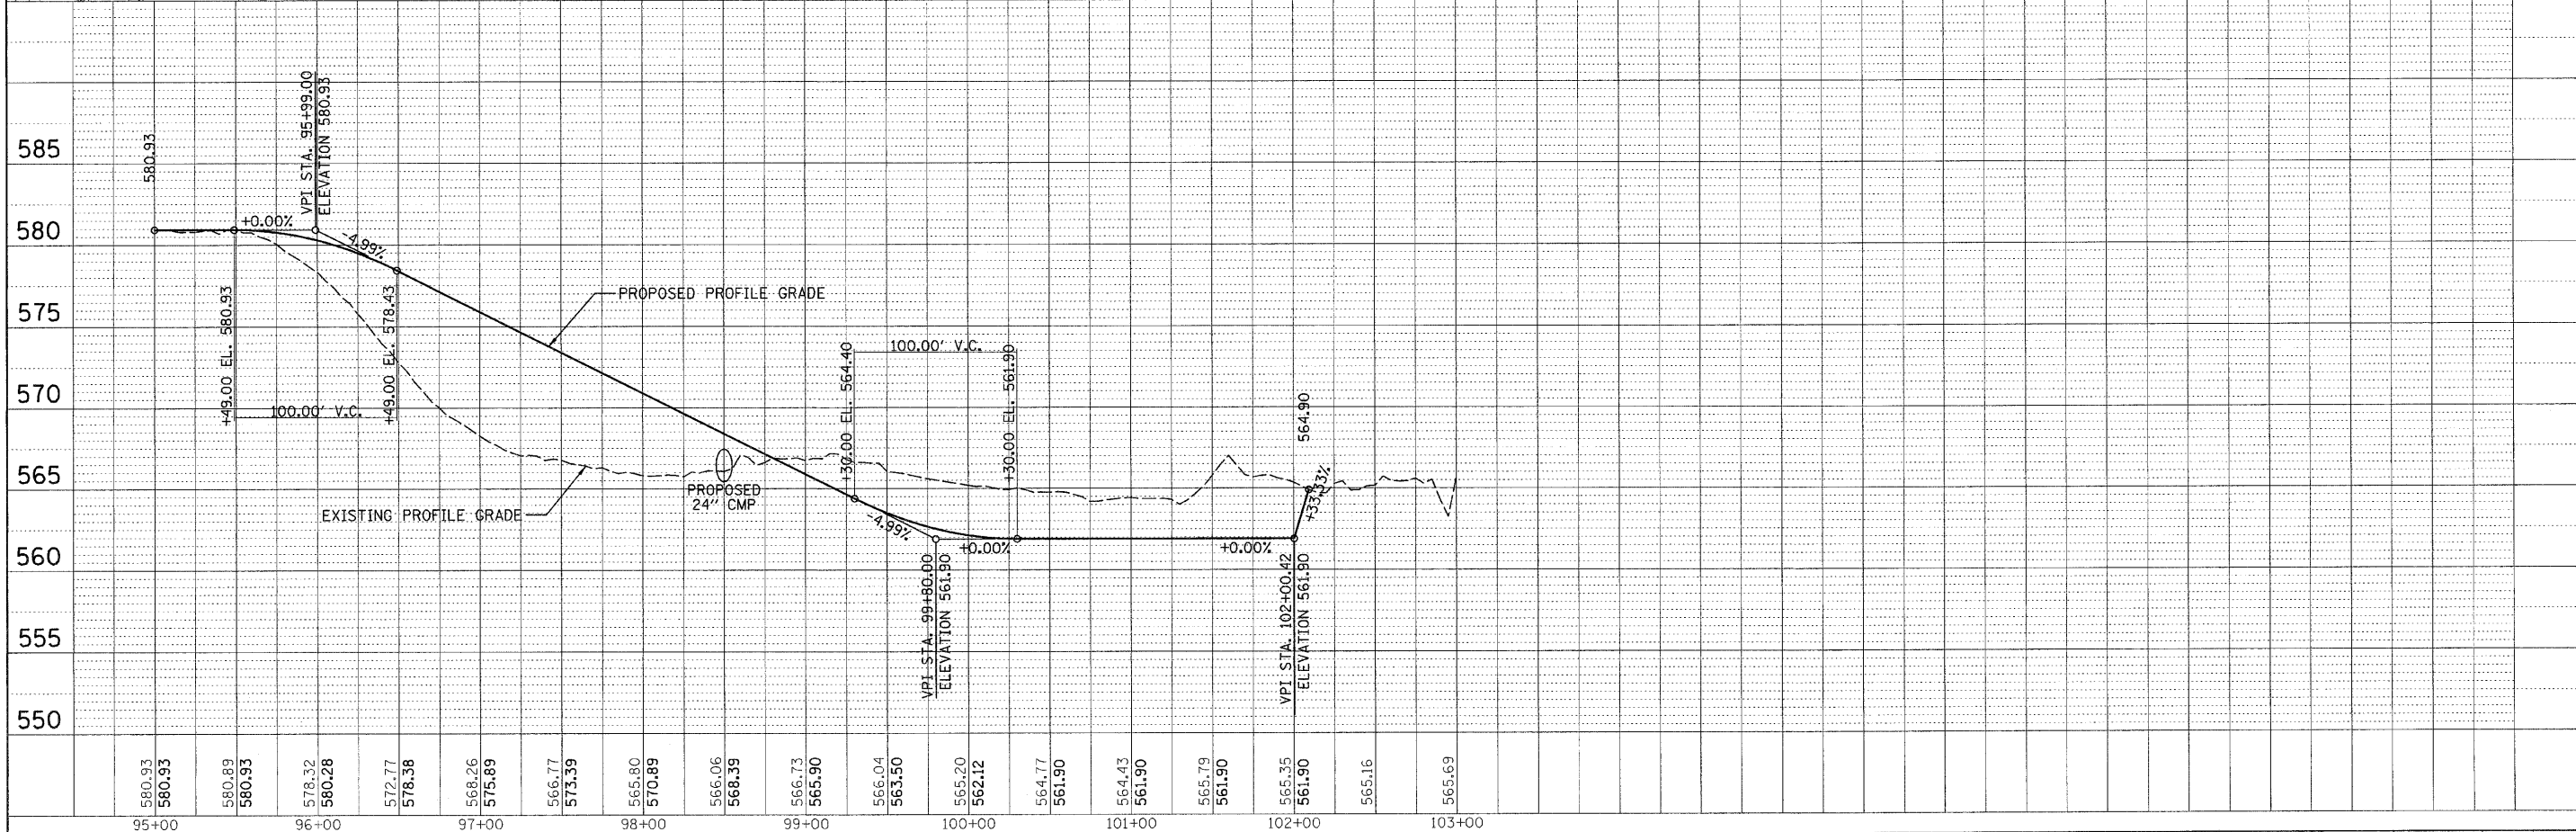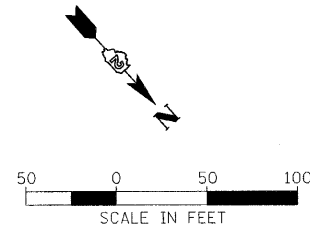

FILE NAME = D264815-shb-bike.dgn	USER NAME = Hussu00411	DESIGNED - CRC DRAWN - JDM CHECKED - CRC DATE - 07/23/10	REVISED - REVISED - REVISED - REVISED -	STATE OF ILLINOIS DEPARTMENT OF TRANSPORTATION	MILL CREEK BIKE PATH PLAN & PROFILE	F.A. RTE. 280	SECTION 81-1B-1,1B,1B-2,VB,VB-1B	COUNTY ROCK ISLAND	TOTAL SHEETS 503	SHEET NO. 49	CONTRACT NO. 64815
MODEL NAME = Bike Path	PLOT SCALE = 50.0000' / 1"	PLOT DATE = 08/20/2010		SCALE: 1" = 50'	SHEET NO. OF SHEETS	STA. 95+00 TO STA. 102+12	7	ILLINOIS FED. AID PROJECT 7			