
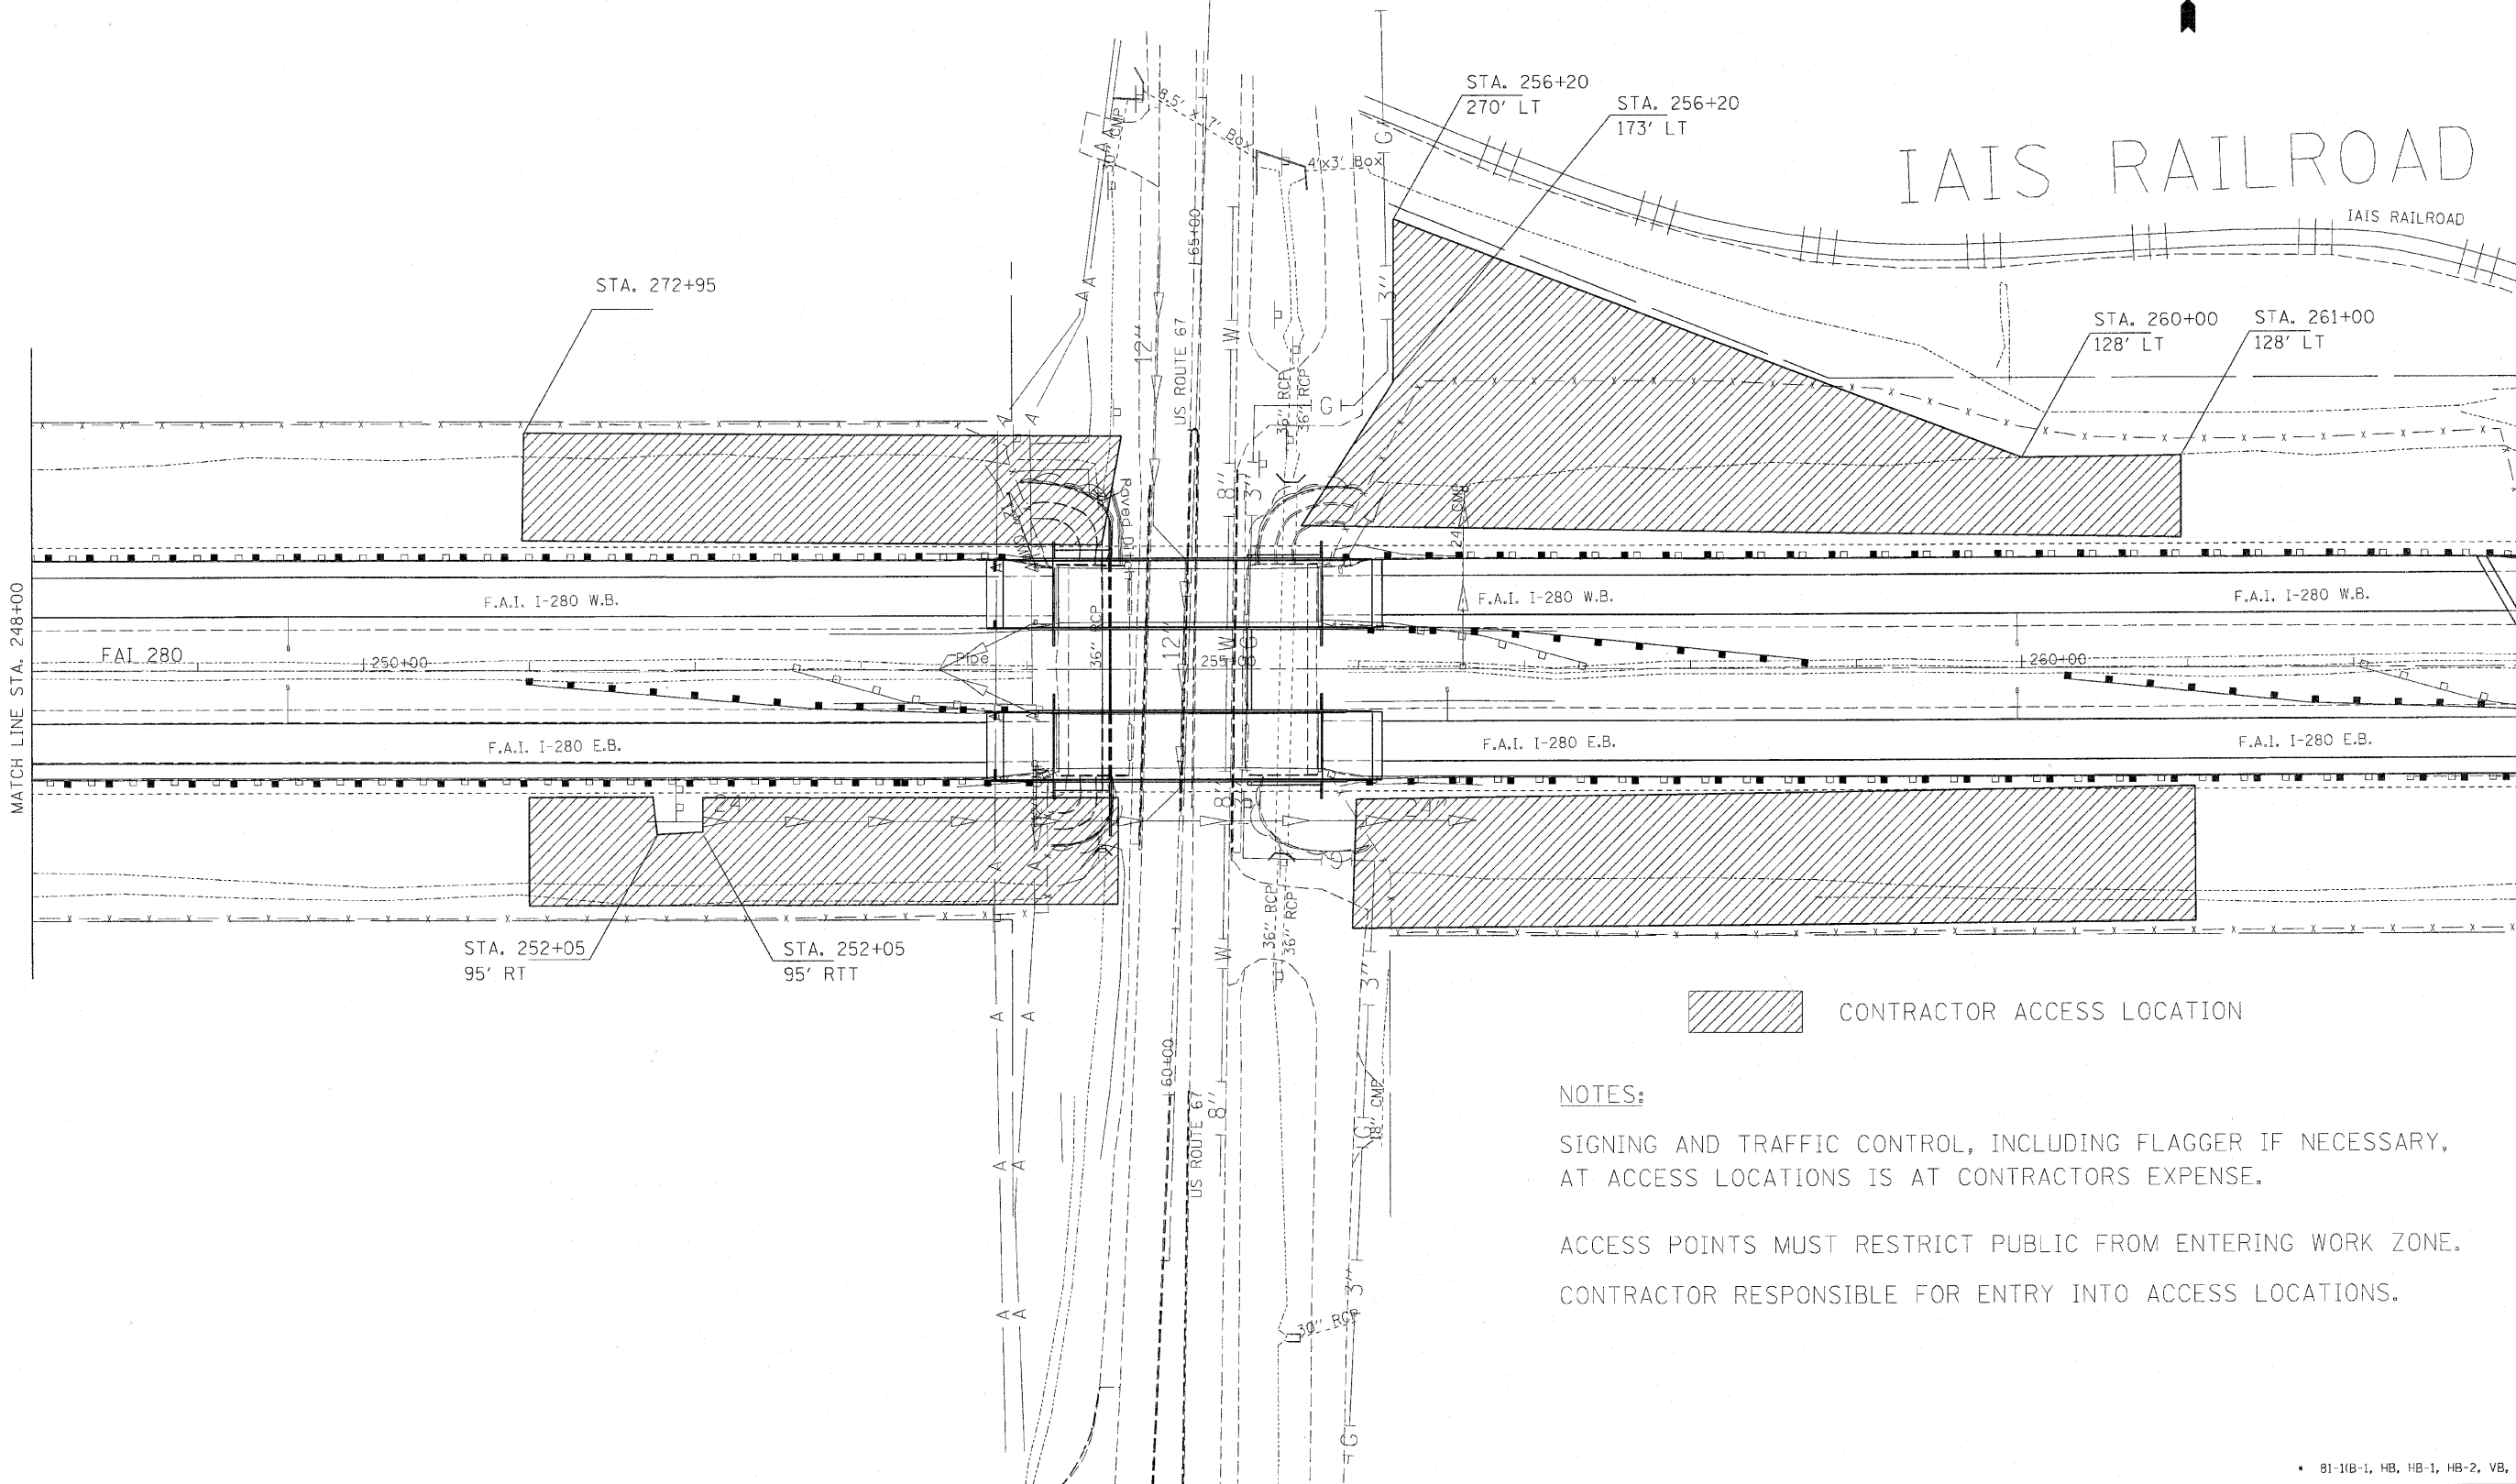


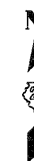

NOTES:

SIGNING AND TRAFFIC CONTROL, INCLUDING FLAGGER IF NECESSARY, AT ACCESS LOCATIONS IS AT CONTRACTORS EXPENSE.

ACCESS POINTS MUST RESTRICT PUBLIC FROM ENTERING WORK ZONE.
CONTRACTOR RESPONSIBLE FOR ENTRY INTO ACCESS LOCATIONS.

• 81-1(B-1, HB, HB-1, HB-2, VB, VB-1)R

FILE NAME = c:\pwork\pwork\condemnee\d0179717\0204502_sht_Access.dgn	USER NAME = condemnee	DESIGNED - EEC	REVISED - -----	STATE OF ILLINOIS DEPARTMENT OF TRANSPORTATION	CONTRACTOR ACCESS LOCATION	SCALE: ----- SHEET NO. ____ OF ____ SHEETS STA. ----- TO STA. -----	F.A.I. RTE.	SECTION	COUNTY	TOTAL SHEETS	SHEET NO.
		DRAWN - BC	REVISED - -----				280	*	ROCK ISLAND	503	51
	PLOT SCALE = 50.0000' / 1" IN.	CHECKED - ---	REVISED - -----				CONTRACT NO. 64815				
	PLOT DATE = Tue Sep 07 17:41:27 2010	DATE - -----	REVISED - -----				ILLINOIS FED. AID PROJECT				
ILLINOIS FED. AID PROJECT CONTRACT NO. 64815											

• 81-1 (B-1, HB, HB-1, HB-2, VB, VB-1)R