
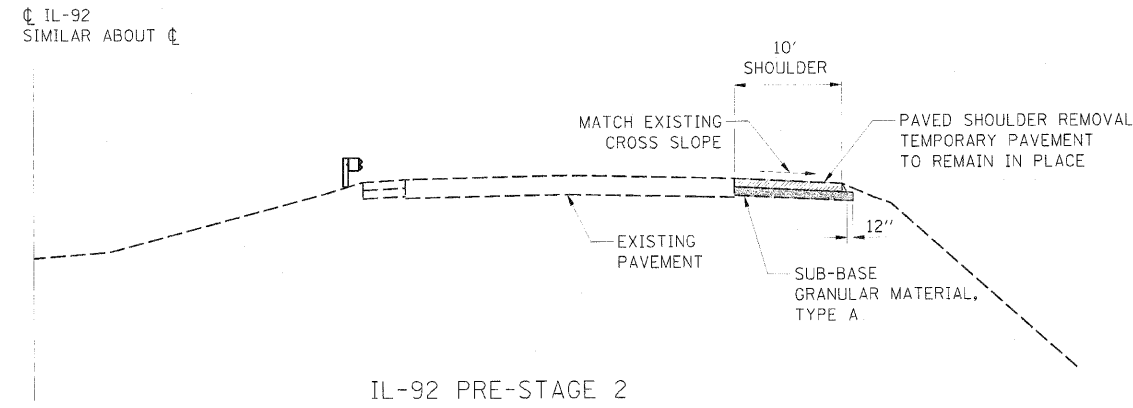


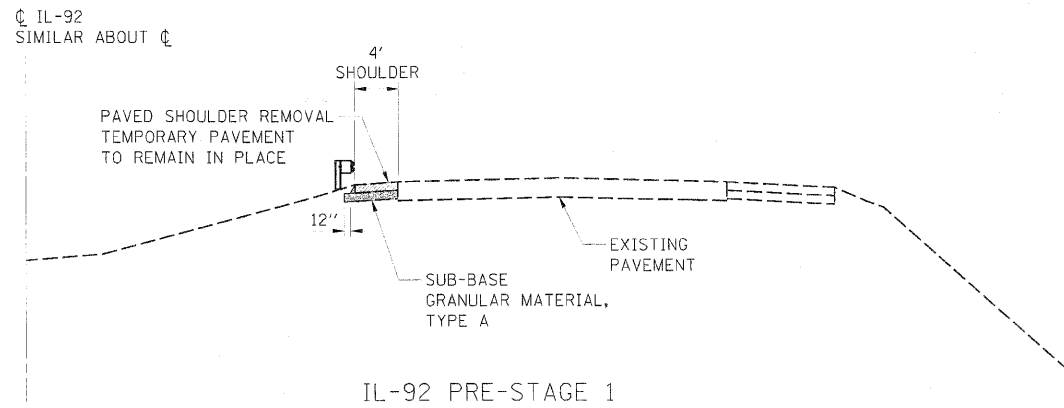

IL-92 PRE-STAGE TYPICAL SECTION

NB INSIDE SHOULDER
STA 1385+21.90 TO STA 1390+09.03
STA 1393+50.49 TO STA 1396+31.71



NB OUTSIDE SHOULDER
STA 1382+46.30 TO STA 1385+72.90
STA 1396+23.75 TO STA 1396+89.03 (RAMP SHLDR)

SB INSIDE SHOULDER
STA 1387+45.96 TO STA 1390+26.54
STA 1393+68.46 TO STA 1398+55.12

SB OUTSIDE SHOULDER
STA 1397+96.82 TO STA 1401+28.88

NOTE: STANDARDS 701401 AND 701411 SHALL BE USED TO
COMPLETE THE PRE-STAGE CONSTRUCTION ALONG IL92.

 PAVED SHOULDER
REMOVAL

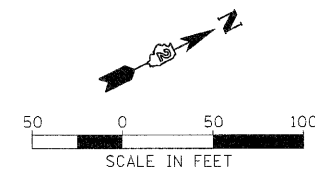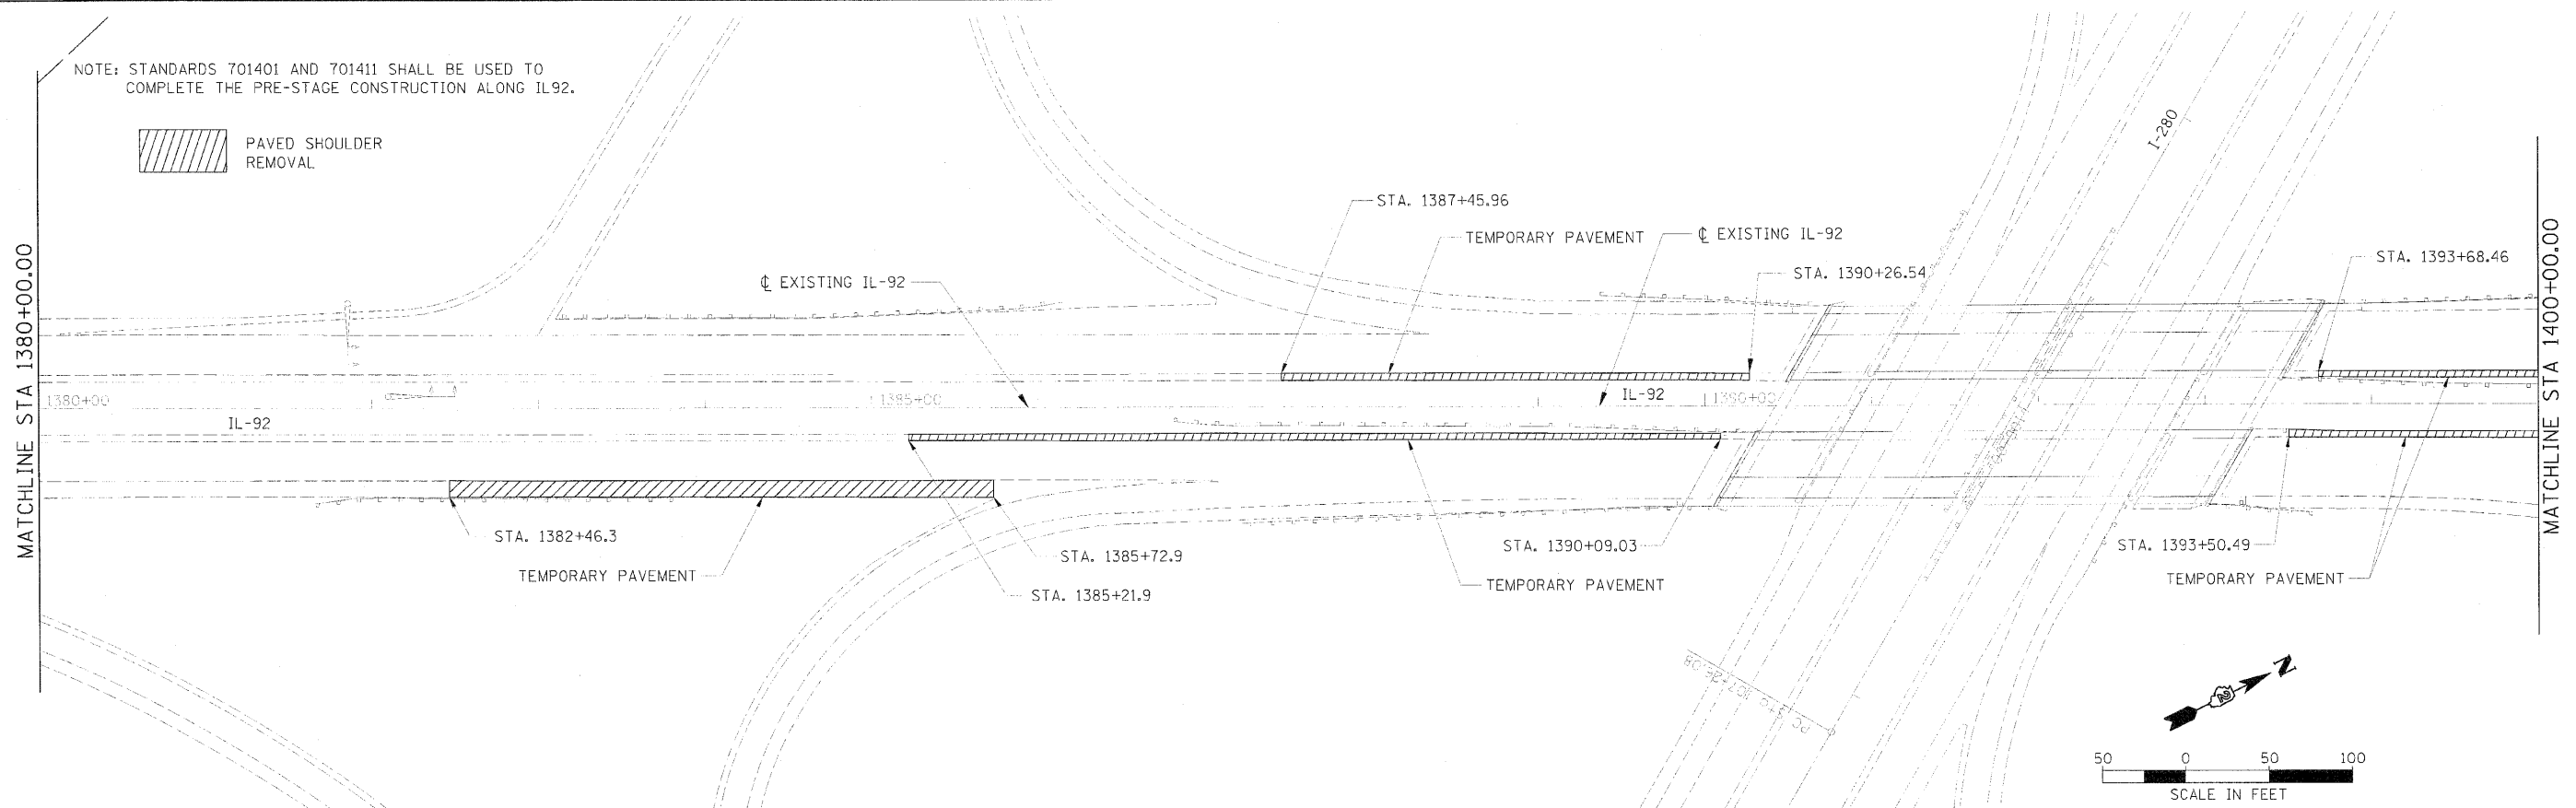

FILE NAME =	USER NAME =	DESIGNED =	DPA	REVISED =	STATE OF ILLINOIS DEPARTMENT OF TRANSPORTATION	ILLINOIS ROUTE 92 STAGING PLANS PRE-STAGE PLANS	SCALE: 1" = 50'	SHEET NO.	OF SHEETS	STA. 1380+00 TO STA. 1395+00	F.A.I. RTE.	SECTION	COUNTY	TOTAL SHEETS	SHEET NO.
1204515-2-1-W-2-2-12.dwg		DRAWN =	JDM	REVISED =							280	81-1B-1, HB, HB-1, HB-2, VB, VB-1R	ROCK ISLAND	503	54
PROJECT NAME =	PLANT SCALE =	CHECKED =	DPA	REVISED =							CONTRACT NO. 64815				
MDT	02/23/2010	DATE =	07/23/10	REVISED =							FED. ROAD DIST. NO. 7 ILLINOIS FED. AID PROJECT 7				